



HANNEY & ASSOCIATES, ARCHITECTS  
 1726 South Hillside, Wichita, Kansas, 67211  
 Phone (316) 833-8965  
 Fax (316) 834-1441


**2007**  
 NEW ST. GEORGE ELEMENTARY SCHOOL  
 ROCK CREEK - UNIFIED SCHOOL DISTRICT 323  
 BLACKJACK & MILITARY TRAIL

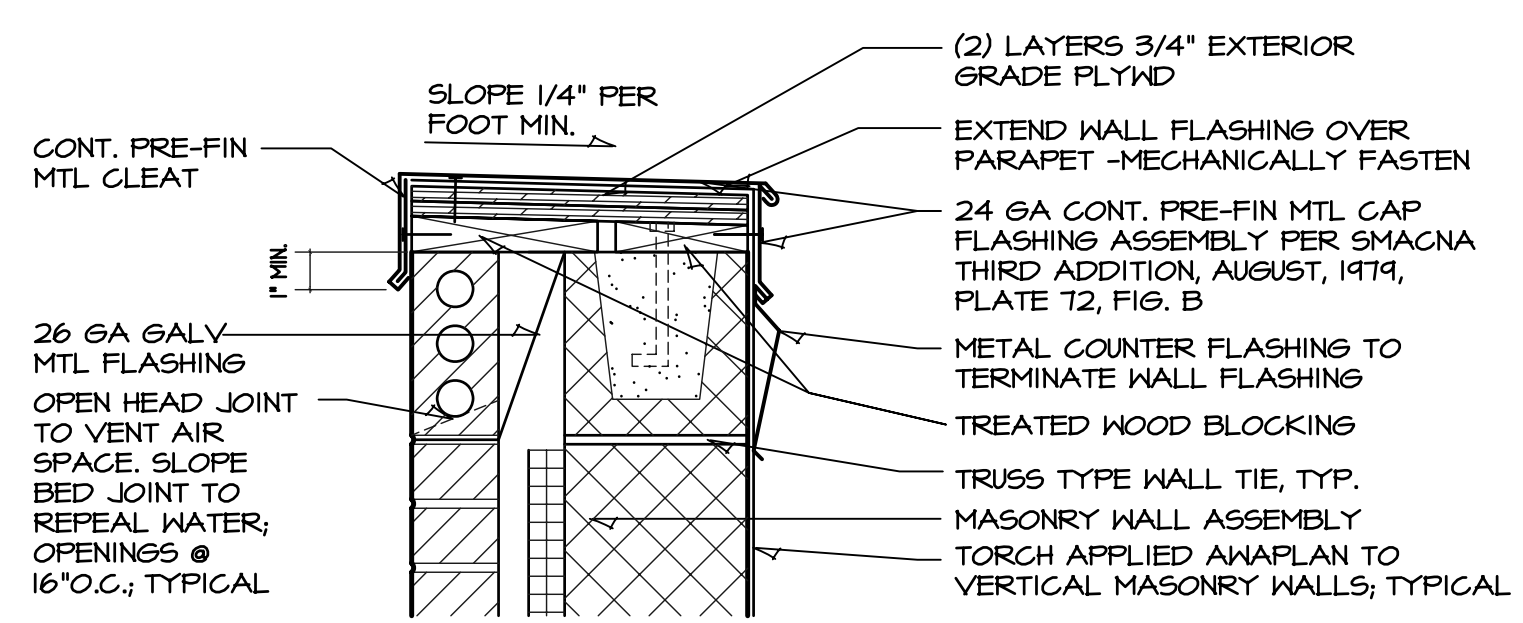


**1 DETAIL-FLASHING**  
 SCALE: 1-1/2" = 1'-0"

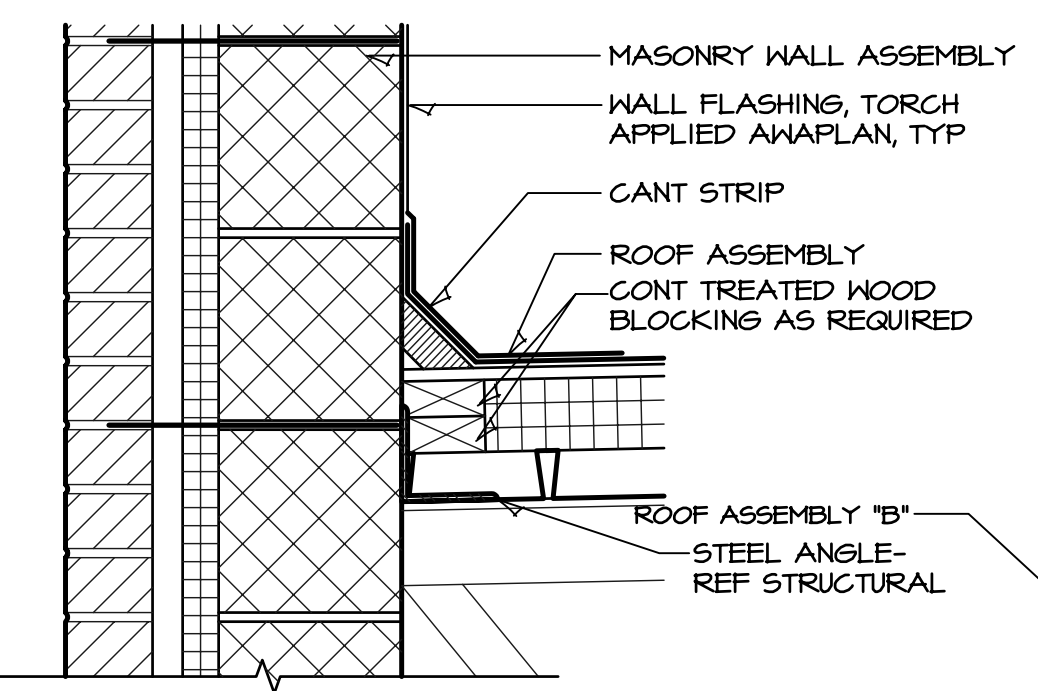

**2 DETAIL-FLASHING**  
 SCALE: 1-1/2" = 1'-0"

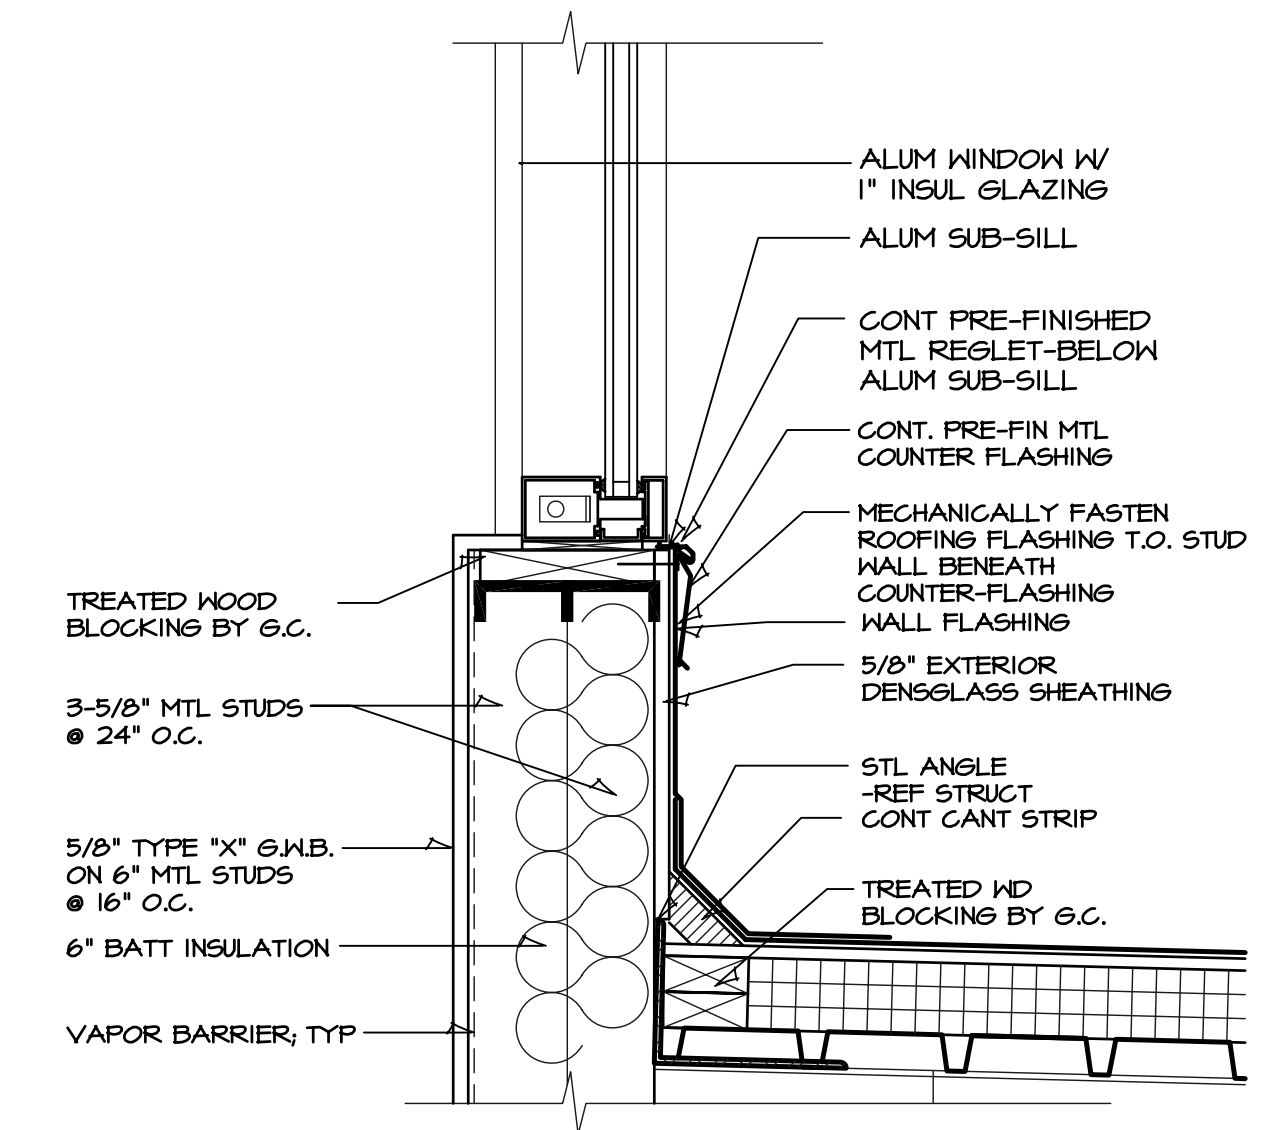

**3 DETAIL-FLASHING**  
 SCALE: 1-1/2" = 1'-0"

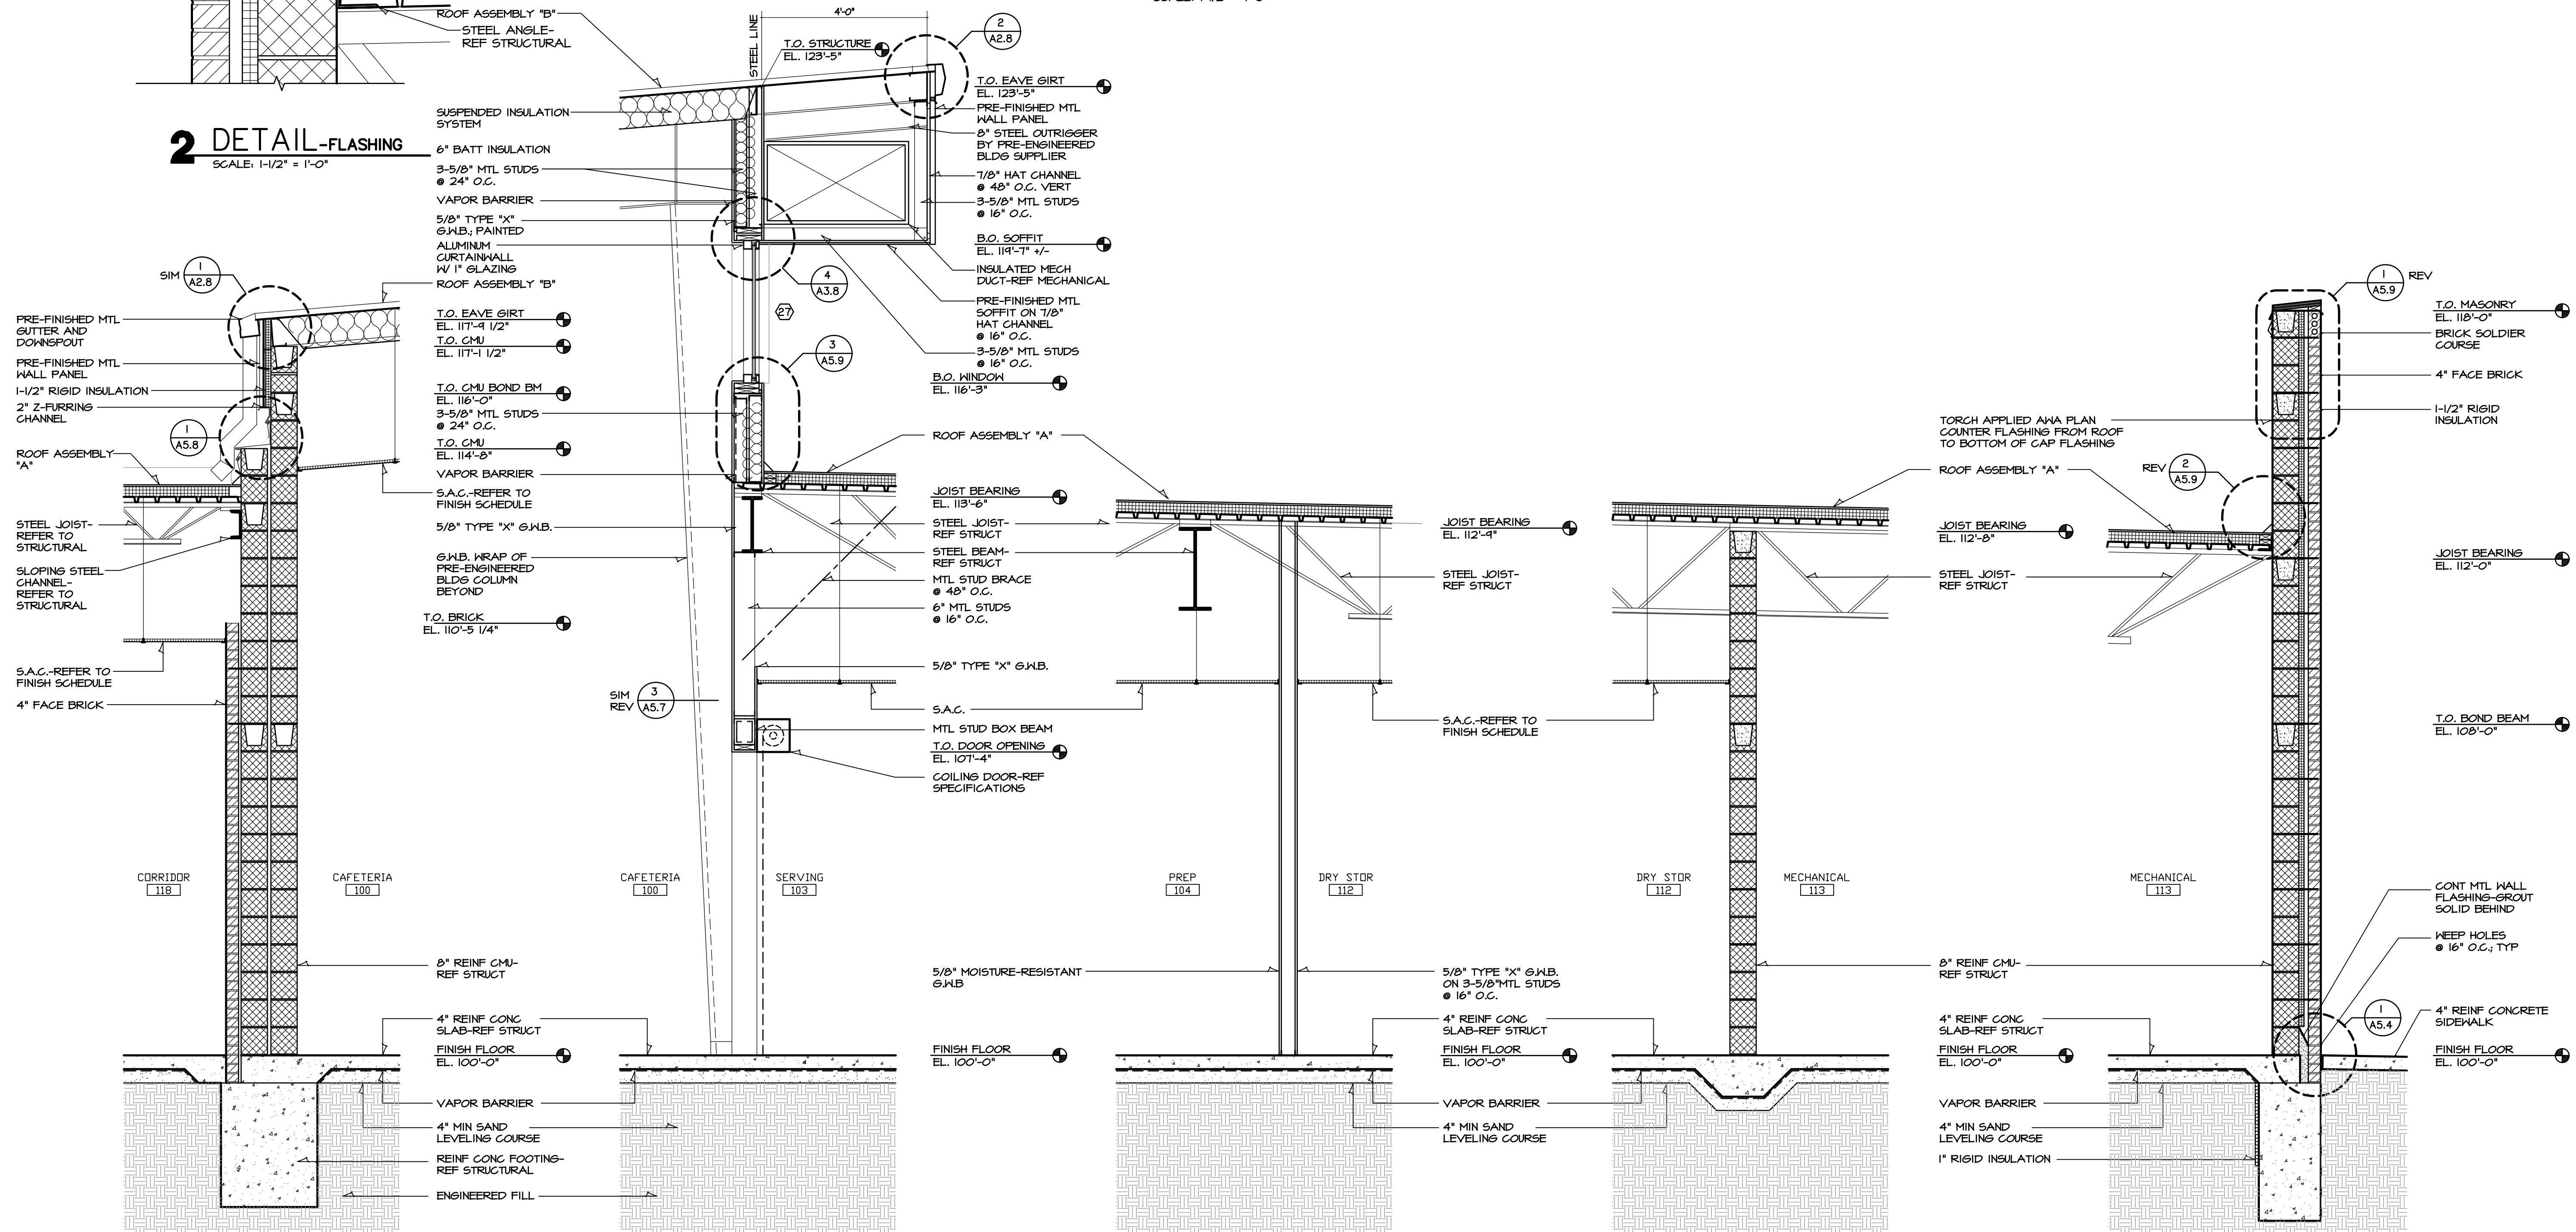

**A WALL SECTION**  
 SCALE: 1/2" = 1'-0"

**B WALL SECTION**  
 SCALE: 1/2" = 1'-0"

**C WALL SECTION**  
 SCALE: 1/2" = 1'-0"

**D WALL SECTION**  
 SCALE: 1/2" = 1'-0"

**E WALL SECTION**  
 SCALE: 1/2" = 1'-0"

DRAWINGS ISSUED		
NO.	DATE	ITEM ISSUED
10	4/30	FOR BIDS
9	4/20	CHECK SET
8	4/14	BOE REVIEW
7	3/14	BOE REVIEW
6	2/14	BOE REVIEW
5	1/10	BOE REVIEW
4	12/21	REVIEW
3	12/13	REVIEW
2	06/20	REVIEW
1	01/21	REVIEW

COMPUTER DRAWING  
 3239A504.DWG

DATE: APRIL 30, 2007  
 DRAWN BY: CH TJP MH  
 CHECKED BY: MH

SHEET  
**A5.9**  
 OF - SHEETS