


**2007**  
**NEW ST. GEORGE ELEMENTARY SCHOOL**  
**ROCK CREEK - UNIFIED SCHOOL DISTRICT 323**  
**BLACKJACK & MILITARY TRAIL**

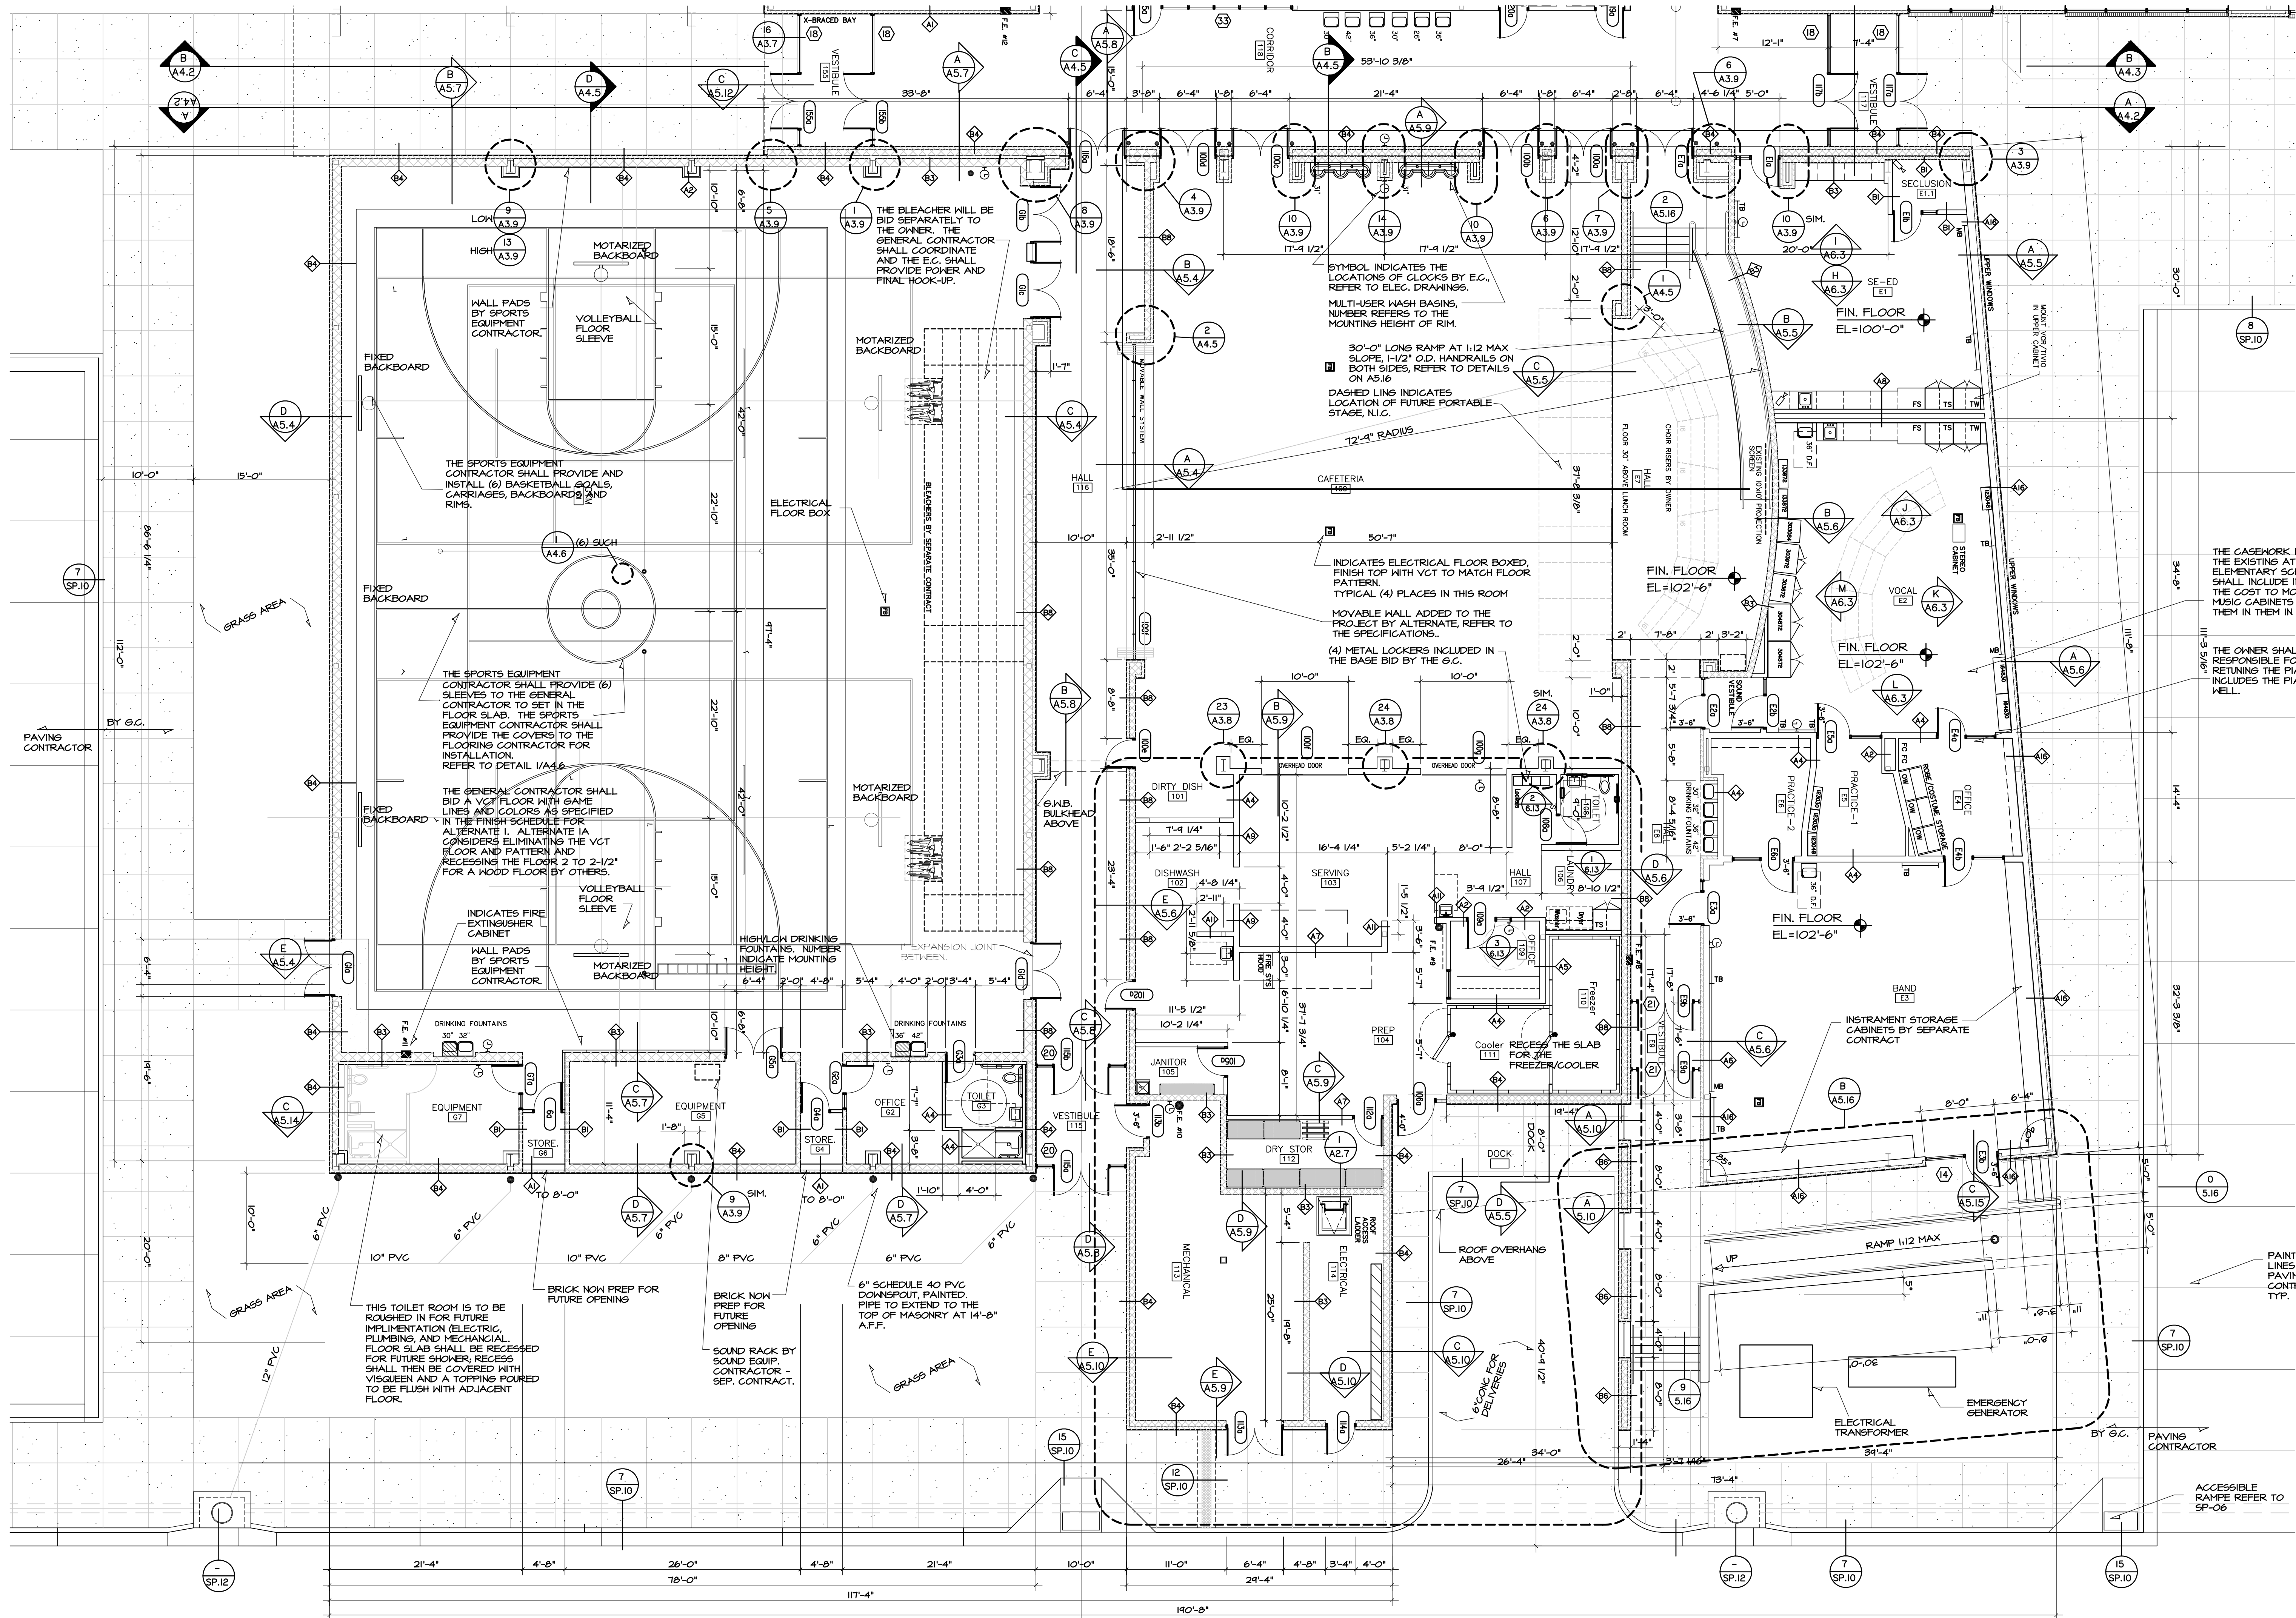

DRAWINGS ISSUED		
NO.	DATE	ITEM ISSUED
10	4/30	FOR BIDS
9	4/20	CHECK SET
8	4/14	BOE REVIEW
7	3/14	BOE REVIEW
6	2/14	BOE REVIEW
5	1/10	BOE REVIEW
4	12/21	REVIEW
3	12/13	REVIEW
2	06/20	REVIEW
1	01/27	REVIEW

COMPUTER DRAWING	
323aA107.DWG	

DATE: APRIL 30, 2007	CHECKED BY:
DRAWN BY: CH TH JP MH	MH

SHEET	
<b>A1.7</b>	
OF	SHEETS

**E PARTIAL FLOOR PLAN**  
 SCALE 1/8" = 1'-0"

