

HANNEY & ASSOCIATES, ARCHITECTS
 1726 South Hillside, Wichita, Kansas, 67211
 Phone (316) 833-8965
 Fax (316) 684-1441

2007
 NEW ST. GEORGE ELEMENTARY SCHOOL
 ROCK CREEK - UNIFIED SCHOOL DISTRICT 323
 BLACKJACK & MILITARY TRAIL



DRAWINGS ISSUED		
NO.	DATE	ITEM ISSUED
10	4/30	FOR BIDS
9	4/20	CHECK SET
8	4/14	BOE REVIEW
7	3/14	BOE REVIEW
6	2/14	BOE REVIEW
5	1/10	BOE REVIEW
4	12/21	REVIEW
3	12/13	REVIEW
2	06/20	REVIEW
1	01/21	REVIEW

COMPUTER DRAWING
 323SAS06.DWG

DATE: APRIL 30, 2007
 DRAWN BY: CH TH JP MH
 CHECKED BY: MH


SHEET
A5.6
 OF - SHEETS

INDICATES THE FACE BRICK ON EACH SIDE OF THE JOINT— MASONRY CONTROL AND EXPANSION JOINTS SHALL BE INSTALLED PER THE "BRICK INSTITUTE OF AMERICA" RECOMMENDATIONS FOR GOOD CONSTRUCTION PRACTICES. NOTIFY ARCHITECT OF ANY DEVIATIONS AND DEFICIENCIES PRIOR TO INSTALLATION. FINAL LOCATION OF THE JOINTS SHALL BE BY THE ARCHITECT. LEAVE JOINT FREE OF MORTAR AND DEBRIS, FULL HEIGHT OF JOINT. REINFORCING SHALL NOT EXTEND THROUGH JOINT UNLESS NOTED OTHERWISE.
 INSTALL BACKER ROD, SIZED FOR JOINT.
 INSTALL SEALANT AS SPECIFIED. COLOR SHALL BE SELECTED BY THE ARCHITECT FROM MANUFACTURER'S STANDARD COLORS. COLORS MAY VARY DUE TO CHANGES IN SUBSTRATE.
 FOLLOW TOOLING, LIGHTLY HAND BROADCAST MASON'S SAND ONTO THE SURFACE OF THE FINISHED SEALANT (ONLY NECESSARY WITH GREY GROUT TO APPEAR MORE LIKE MORTAR).

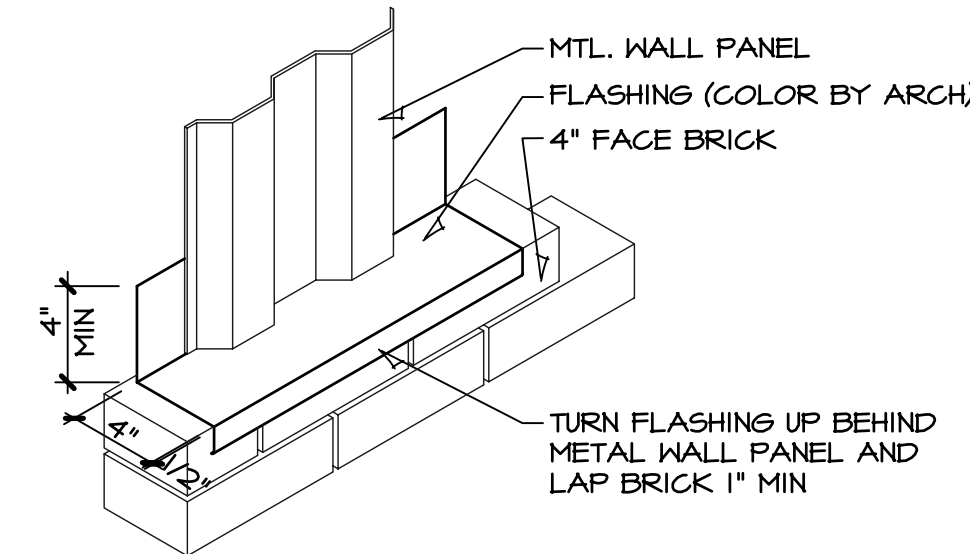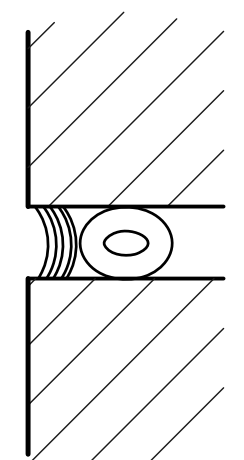


3 DETAIL-FLASHING
 N.T.S.

4 DETAIL-CONTROL JOINT
 N.T.S.

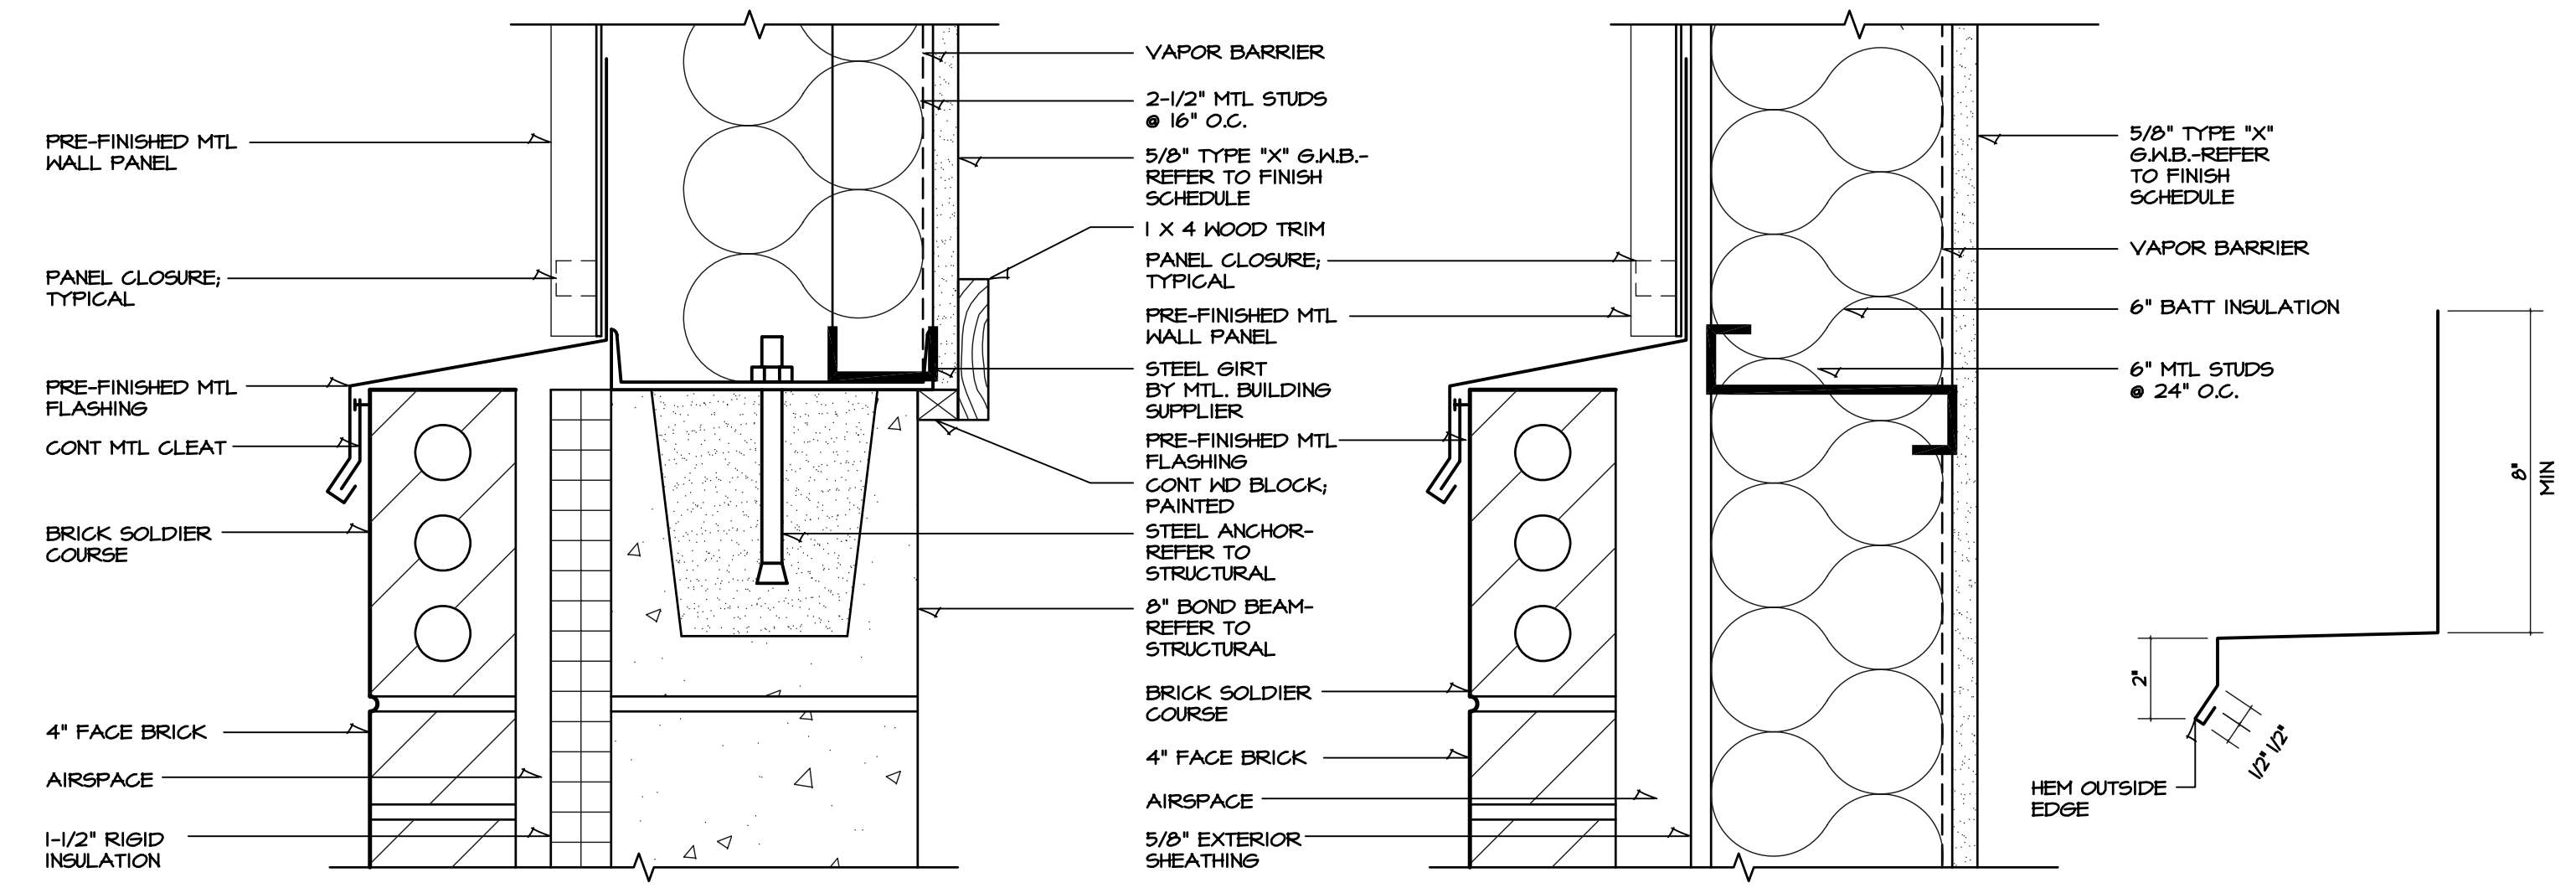


1 DETAIL-FLASHING
 SCALE: 3" = 1'-0"

2 DETAIL-FLASHING
 SCALE: 1/2" = 1'-0"

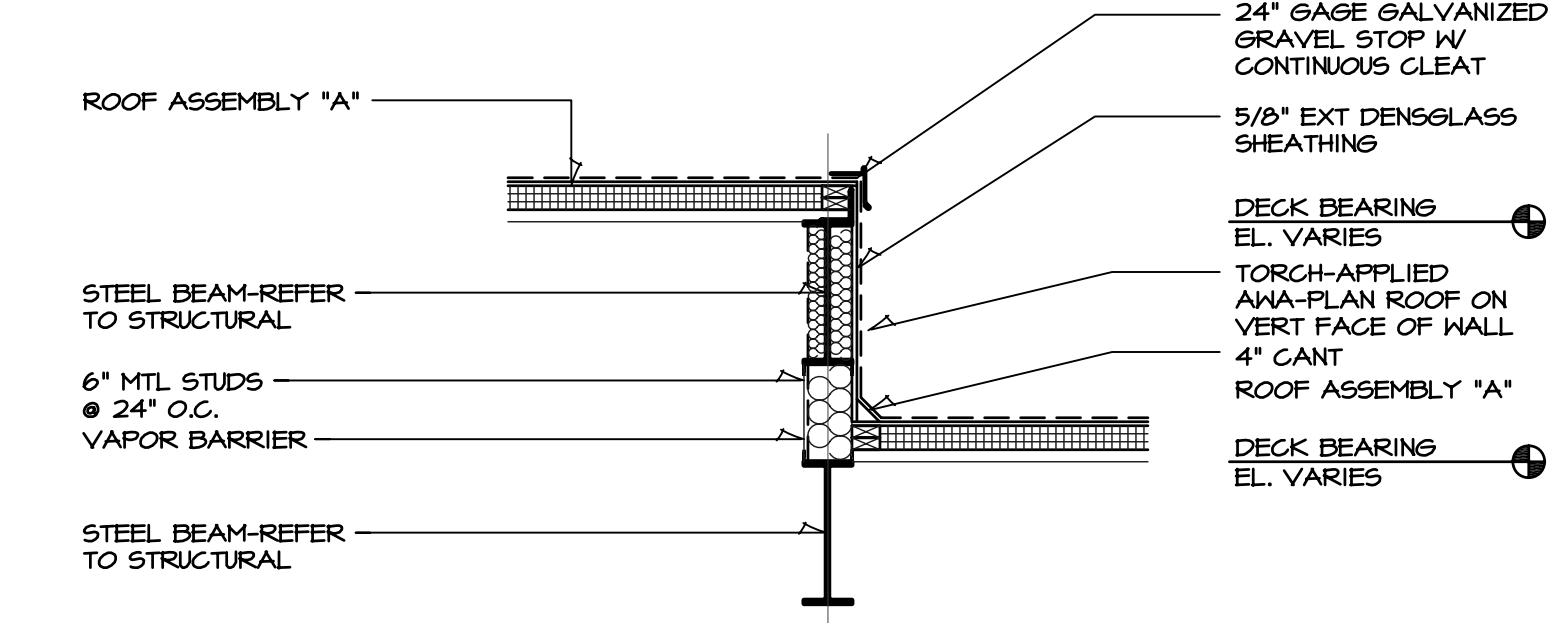

F PARTIAL WALL SECTION
 SCALE: 1/2" = 1'-0"

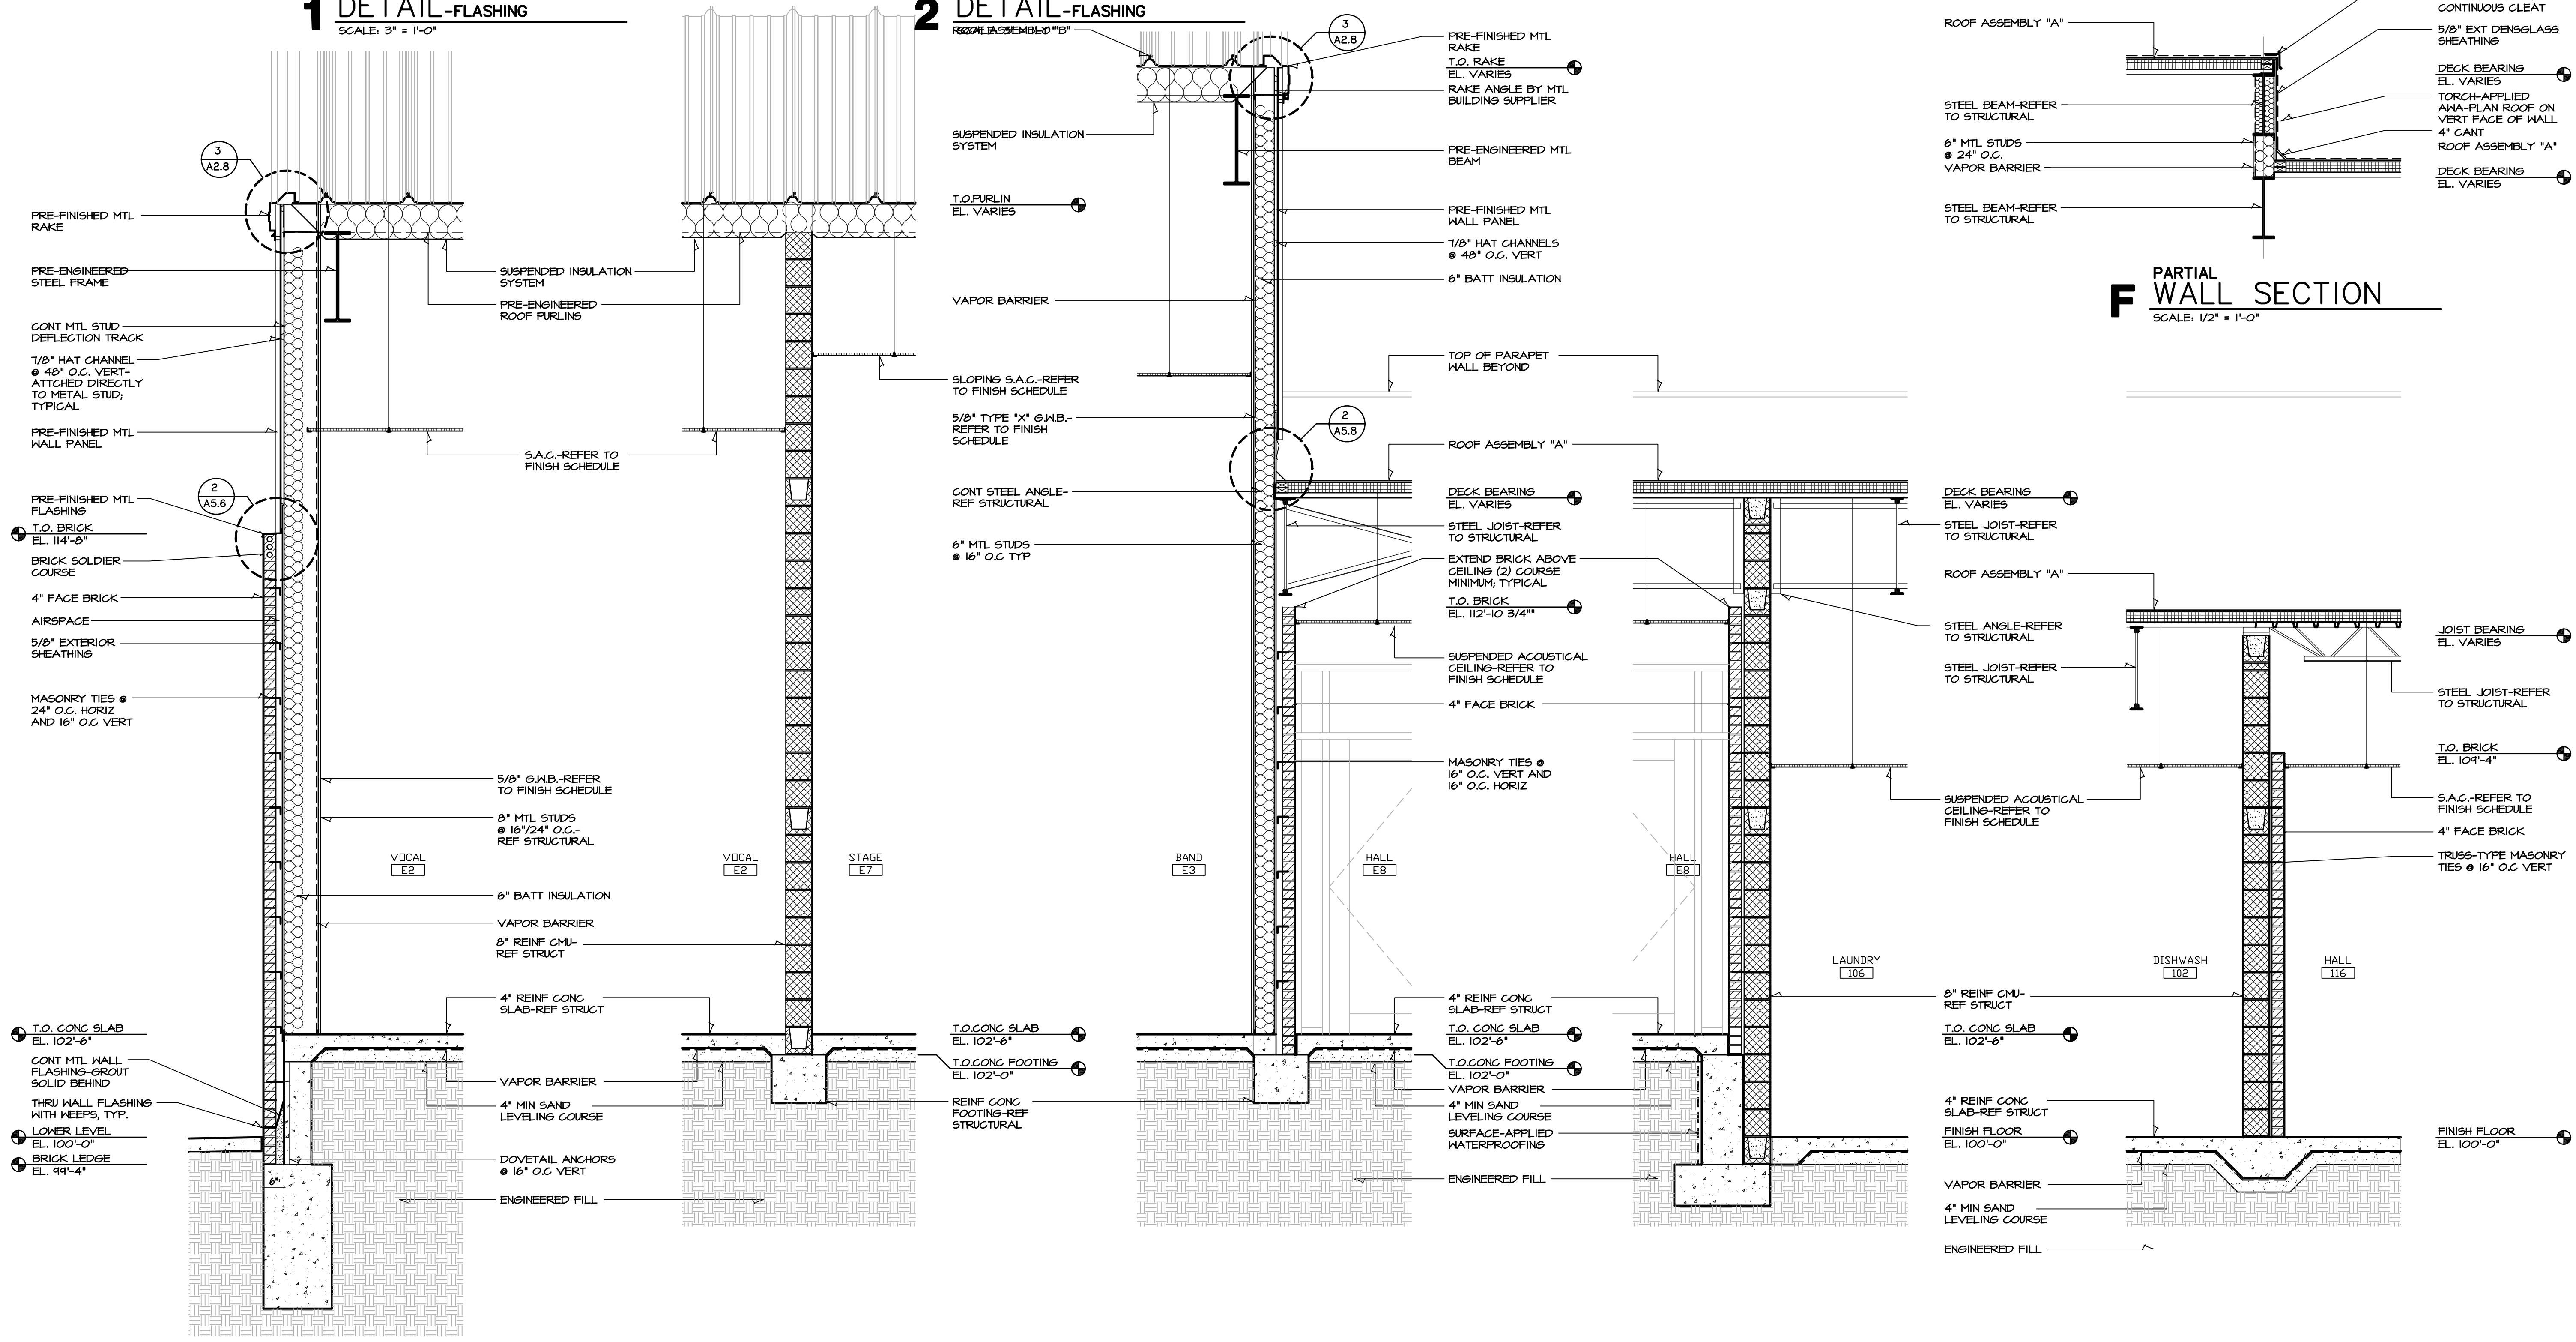

A WALL SECTION
 SCALE: 1/2" = 1'-0"

B WALL SECTION
 SCALE: 1/2" = 1'-0"

C WALL SECTION
 SCALE: 1/2" = 1'-0"

D WALL SECTION
 SCALE: 1/2" = 1'-0"

E WALL SECTION
 SCALE: 1/2" = 1'-0"