

GENERAL NOTES

ADA STANDARDS, DASH LINE INDICATES FIXTURE, DR & TURNING CIRCLE FOR ADA APPROACHES. MAINTAIN CLEAR

FLOOR DRAIN: 1/4" SLOPED FLOOR TO FLOOR DRAIN. DRAIN ALLOWABLE W/IN CLR FLOOR SPACE. REF TO MECH DNG.

CLEANOUTS: ALIGN CAP AND FLR TILE FLUSH & LEVEL AT FLOOR CLEANOUTS. REFER TO MECHANICAL DRAWINGS.

DIMENSIONS: * INDICATES DIMENSION IS TAKEN FROM FINISH FACE OF WALL.


GRAB BARS: 1-1/2" O.D. STAINLESS STEEL GRAB BARS, COMPLY W ADA STANDARDS

SIGNAGE: COMPLY W ADA STANDARDS. -BY G.C., TYP.

LEGEND




SYM	MATERIAL DESCRIPTION	MANF. /PROD #	SIZE/COLOR	INSTALL
—	GRAB BARS, VARIOUS LENGTH	GAMCO 150-C SERIES	15 D 42", 36" x 18"	ADA COMPLIANT.
PT	PAPER TOWEL DISPENSER WALL MOUNTED	GINTAS SIGNATURE SERIES	PAPER TOWEL COLOR VARIES	ADA COMPLIANT.
SD	AUTOMATIC SOAP DISPENSER WALL MOUNTED	GINTAS SIGNATURE SERIES	AUTO HAND SOAP COLOR VARIES	ADA COMPLIANT.
TP	TOILET PAPER DISPENSER	GINTAS SIGNATURE SERIES	TOILET PAPER COLOR VARIES	ADA COMPLIANT.
TC	TRASH CAN WALL MOUNTED	GINTAS SIGNATURE SERIES	TRASH CAN COLOR VARIES	ADA COMPLIANT.
AF	AIR FRESHNER	GINTAS SIGNATURE SERIES	AIR FRESHNER COLOR: SILVER	ADA COMPLIANT.
∨	HAT AND COAT HOOK	GAMCO T6027	2 3/4" x 1 1/16" SATIN	ADA COMPLIANT.
MIRROR A	GLASS MIRROR S.S. FROM W GLASS MIRROR	AMERICAN SPECIALTIES 0600- GLASS MIRROR	12" x 12" x 3/4" 24" W x 42" H	ADA COMPLIANT.
MIRROR B	GLASS MIRROR S.S. FROM W GLASS MIRROR	BOBRICK MODEL: B-165-2442	18" W x 74" H	ADA COMPLIANT.
MIRROR C	GLASS MIRROR S.S. FROM W GLASS MIRROR	BOBRICK MODEL: B-165-1874	12" x 18" x 6"	ADA COMPLIANT.
CS	FOLD-UP CHILD SEAT	KOALABEAR KB102	12" x 18" x 6"	ADA COMPLIANT.
BCS	BABY CHANGING STATION	KOALABEAR KB200	35" x 22" x 4" D	ADA COMPLIANT.
ND	NAPKIN DISPOSAL WALL OR PARTITION MOUNTED	GAMCO ND-1	7 1/2" x 10" x 3 3/4" SS, TYPE 304, 18-05	ADA COMPLIANT.
RCU	RECESSED COMBINATION UNIT AUTOPAPER TOWEL DISPENSER AND TRASH CAN	GAMCO TH-14FFFS-T	17 x 56 x 10 SS, TYPE 304, SATIN	ADA COMPLIANT.
FD	FLOOR DRAIN	REF TO MECH	-	
—	TRENCH DRAIN	REF TO MECH	-	

A ENLARGED FLOOR PLAN
SCALE: 1/4" = 1'-0"

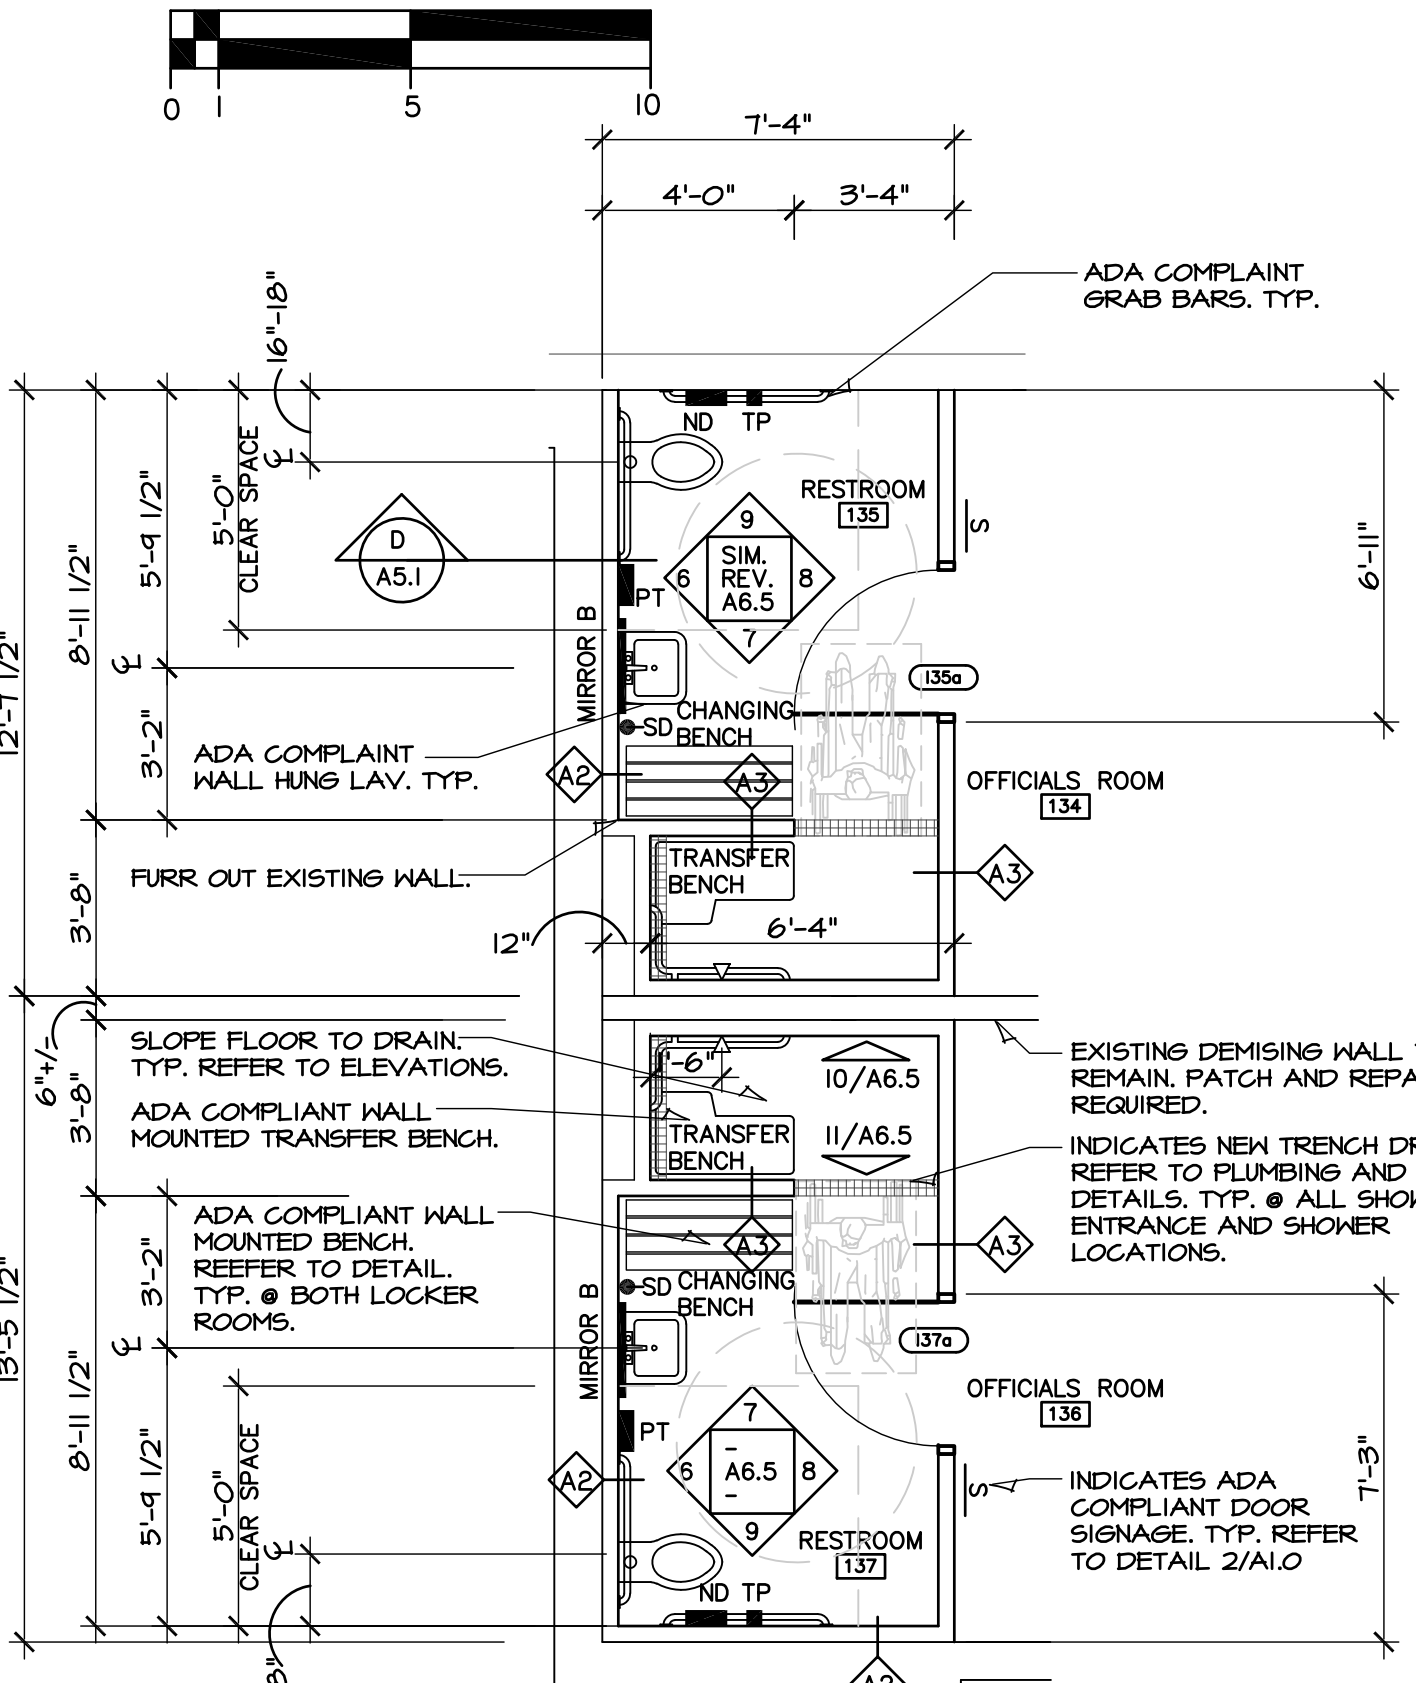

D ENLARGED FLOOR PLAN
SCALE: 1/4" = 1'-0"

E ENLARGED FLOOR PLAN
SCALE: 1/4" = 1'-0"

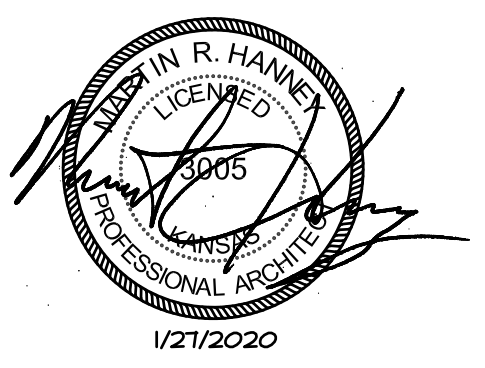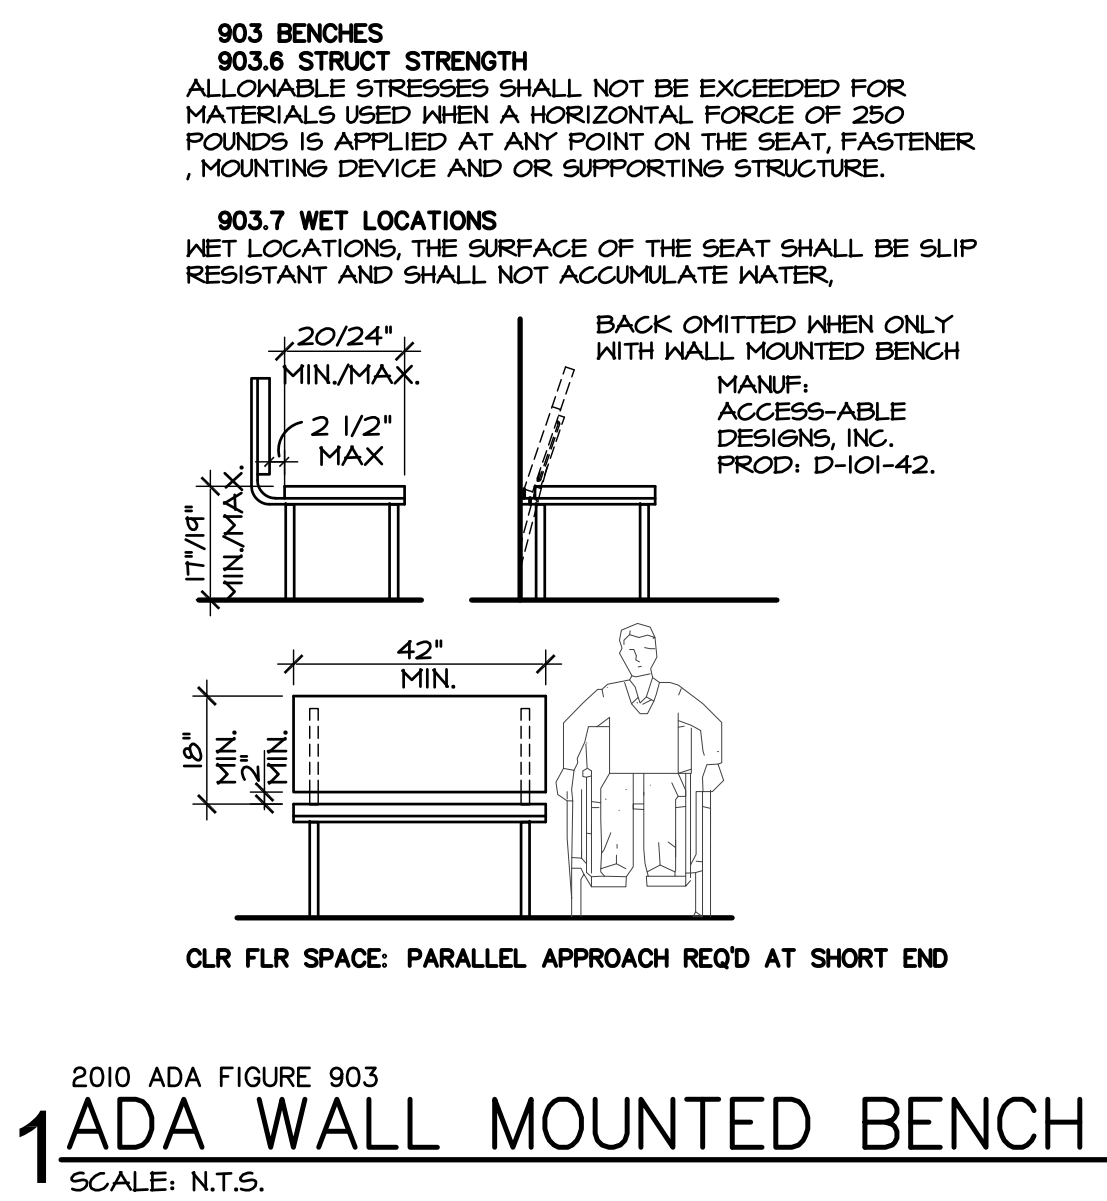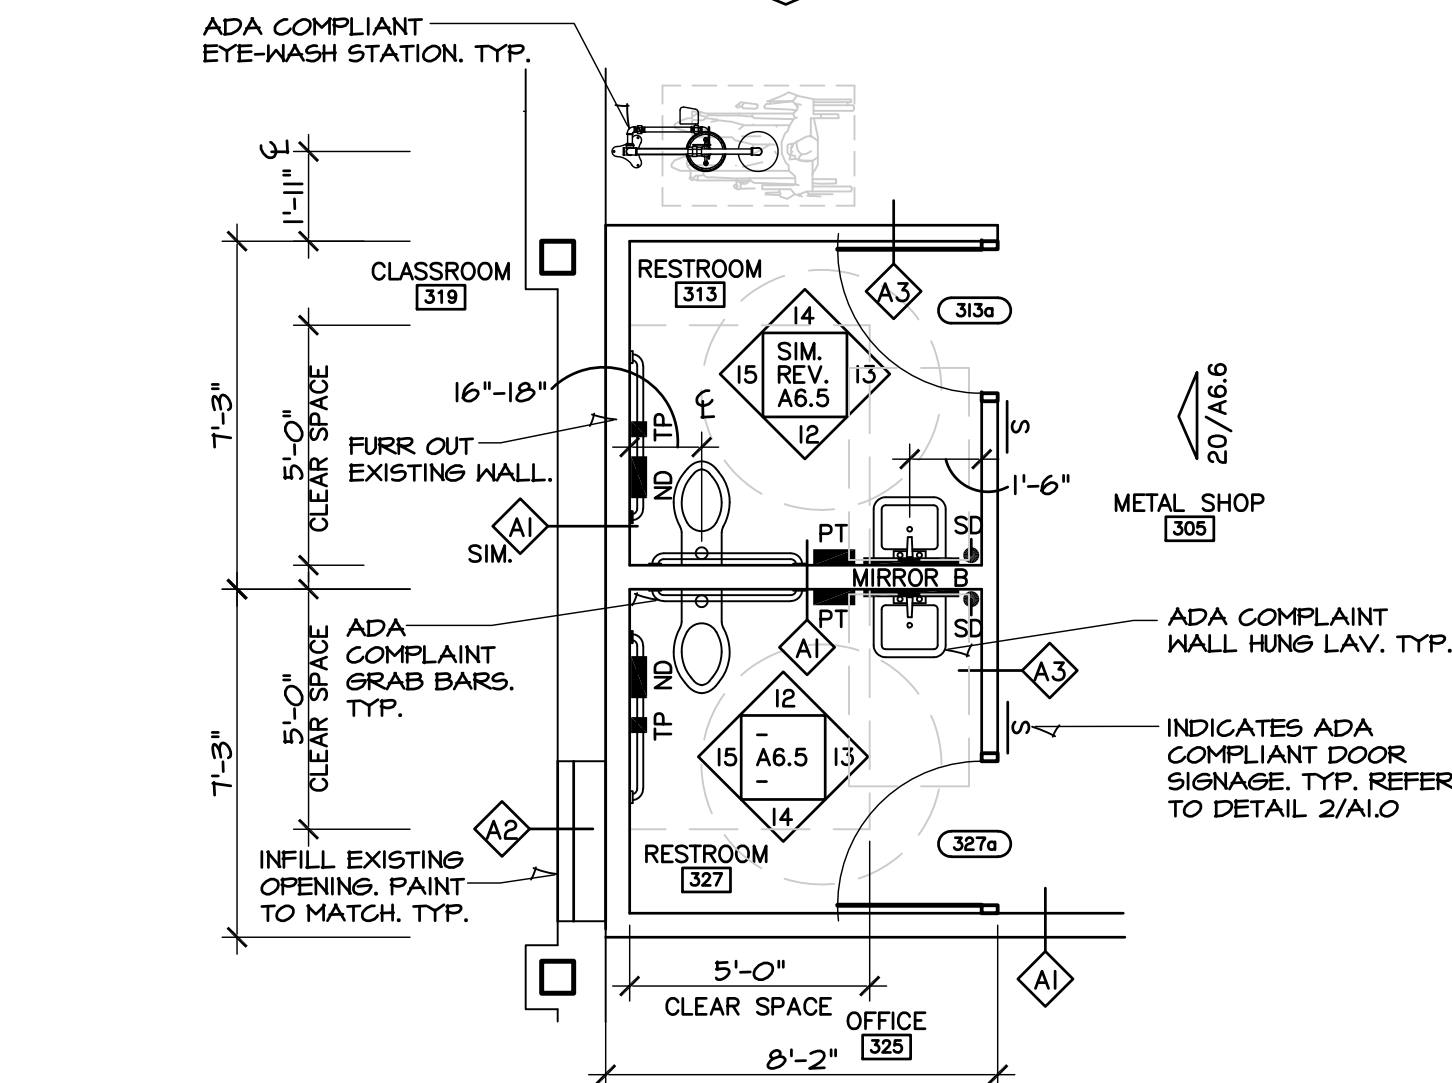

HANNEY & ASSOCIATES, ARCHITECTS
1726 South Hillside, Wichita, Kansas, 67211
Phone (316) 883-8985
Fax (316) 884-1441
www.hanneyarchitects.com

2019
OXFORD JUNIOR/SENIOR HIGH SCHOOL
UNIFIED SCHOOL DISTRICT #358
515 N Water St, Oxford, KS 67119

DRAWINGS ISSUED

NO.	DATE	ITEM ISSUED
8	1/27/20	ADDENDUM # 3
7	2/20/19	ISSUED FOR BIDS
6	12/16/19	99% BOARD REVIEW
5	12/13/19	99% SUBMITTAL
4	11/20/19	50% REVIEW
3	6/10/19	DESIGN DEVELOPMENT
2	5/13/19	SCHEMATIC DESIGN
1	4/8/19	SCHEMATIC DESIGN

COMPUTER DRAWING
358_HS_A6.01.DWG

DATE: AUGUST, 2019
DRAWN BY: MRH
CHECKED BY: MRH

SHEET
A6.1
OF 1 SHEETS