


HANNEY & ASSOCIATES, ARCHITECTS
1726 South Hillside, Wichita, Kansas, 67211
Phone (316) 883-8965
Fax (316) 884-1441
www.haarchitects.com

2021
5-6 BUILDING DEMO
UNIFIED SCHOOL DISTRICT 358
-, Oxford, Kansas 67119

DRAWINGS ISSUED		
NO.	DATE	ITEM ISSUED
3	3/15/21	BIDS
2	3/1/21	REVIEW
1	2/8/21	REVIEW

COMPUTER DRAWING

DATE: FEBRUARY, 2021	
DRAWN BY:	CHECKED BY:
MH, CH, MB, JC	MRH

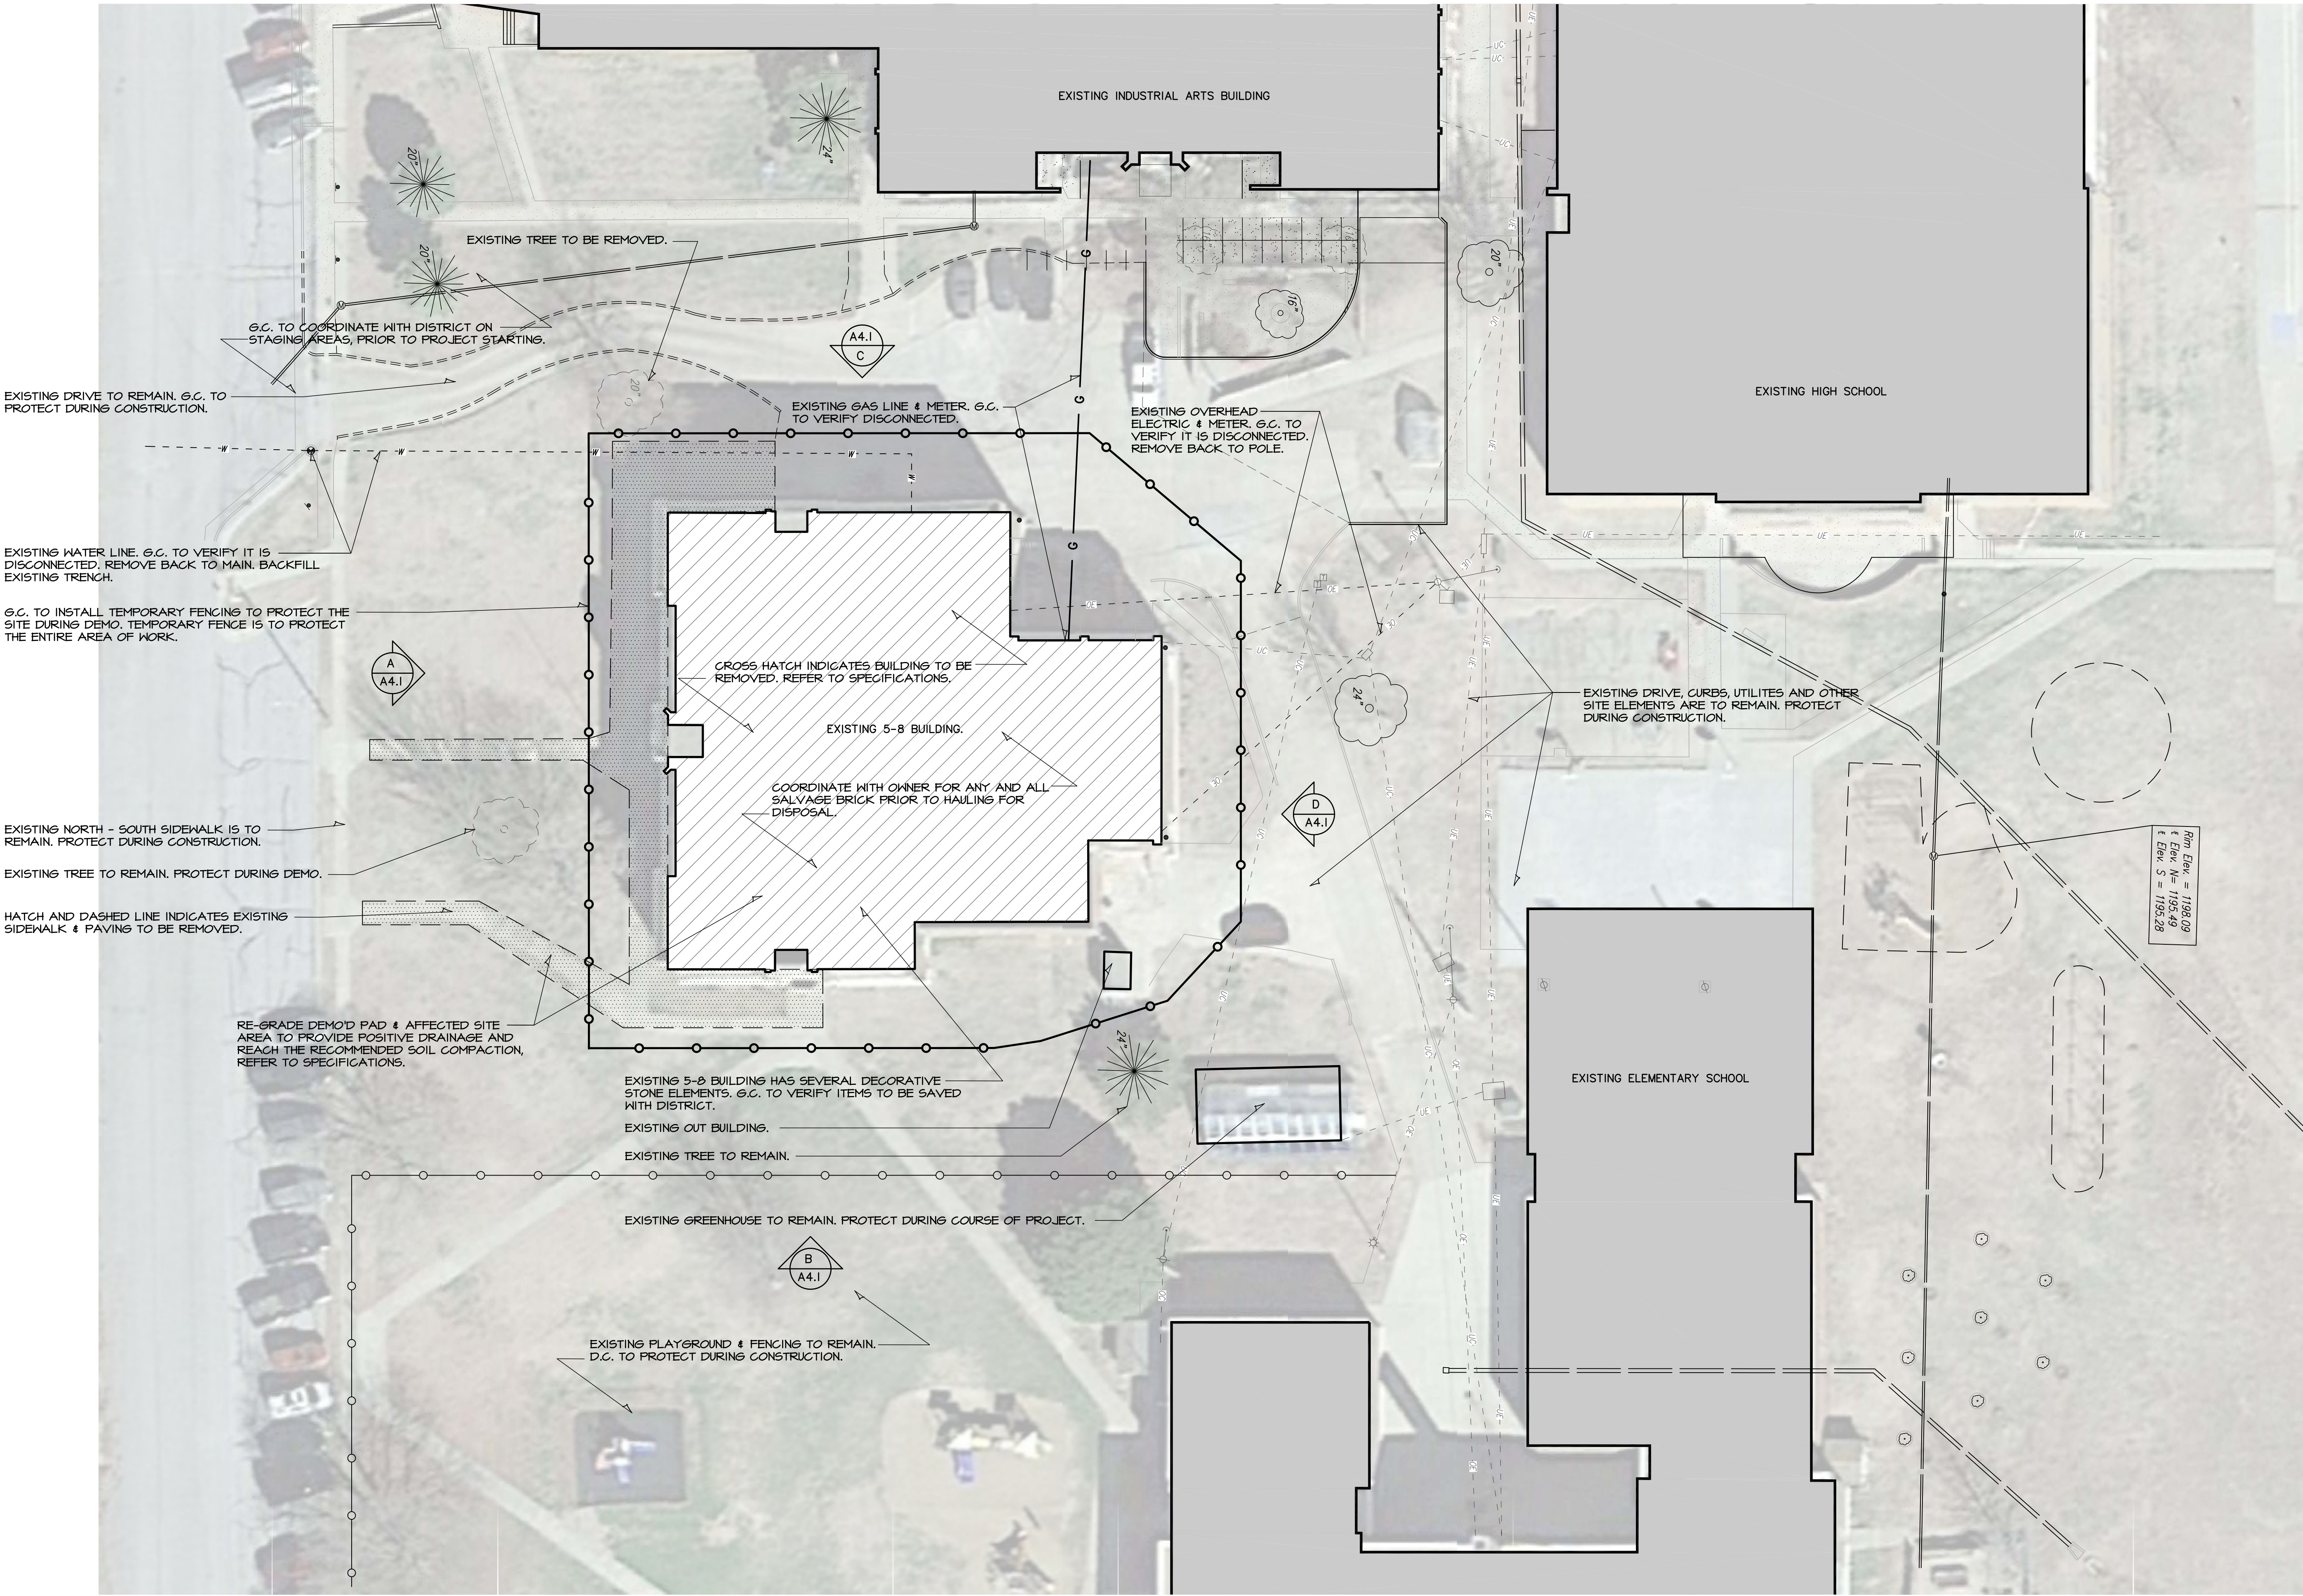

DEMO SCOPE
A SITE PLAN
SCALE: 1" = 20'-0"