




DRAWINGS ISSUED		
NO.	DATE	ITEM ISSUED
1	2/18	ADDENDUM 1


COMPUTER DRAWING

DATE: OCTOBER 2020  
 DRAWN BY: MH, CH  
 CHECKED BY: MRH

SHEET  
**A4.1a**  
 OF 1 SHEETS

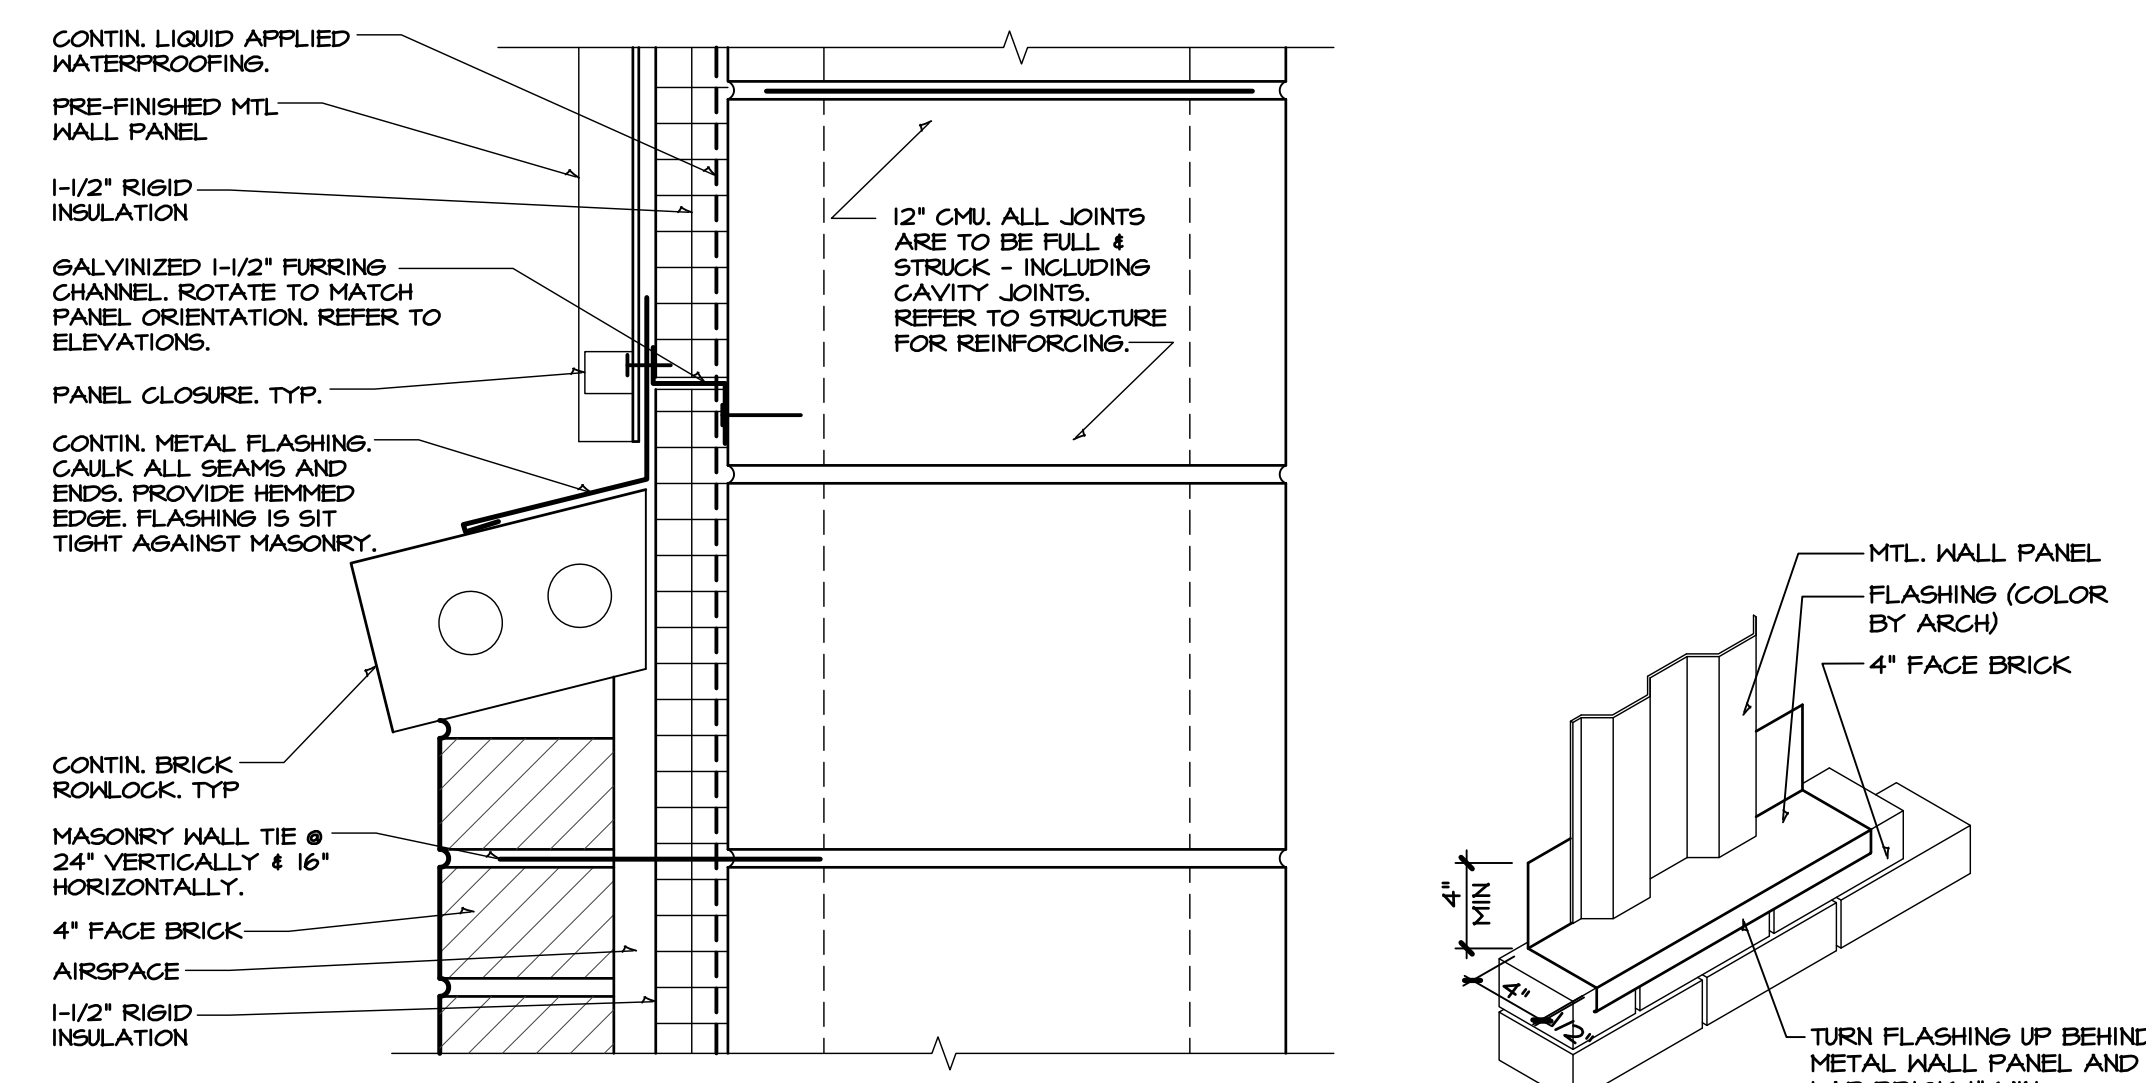

PANEL ISOMETRIC

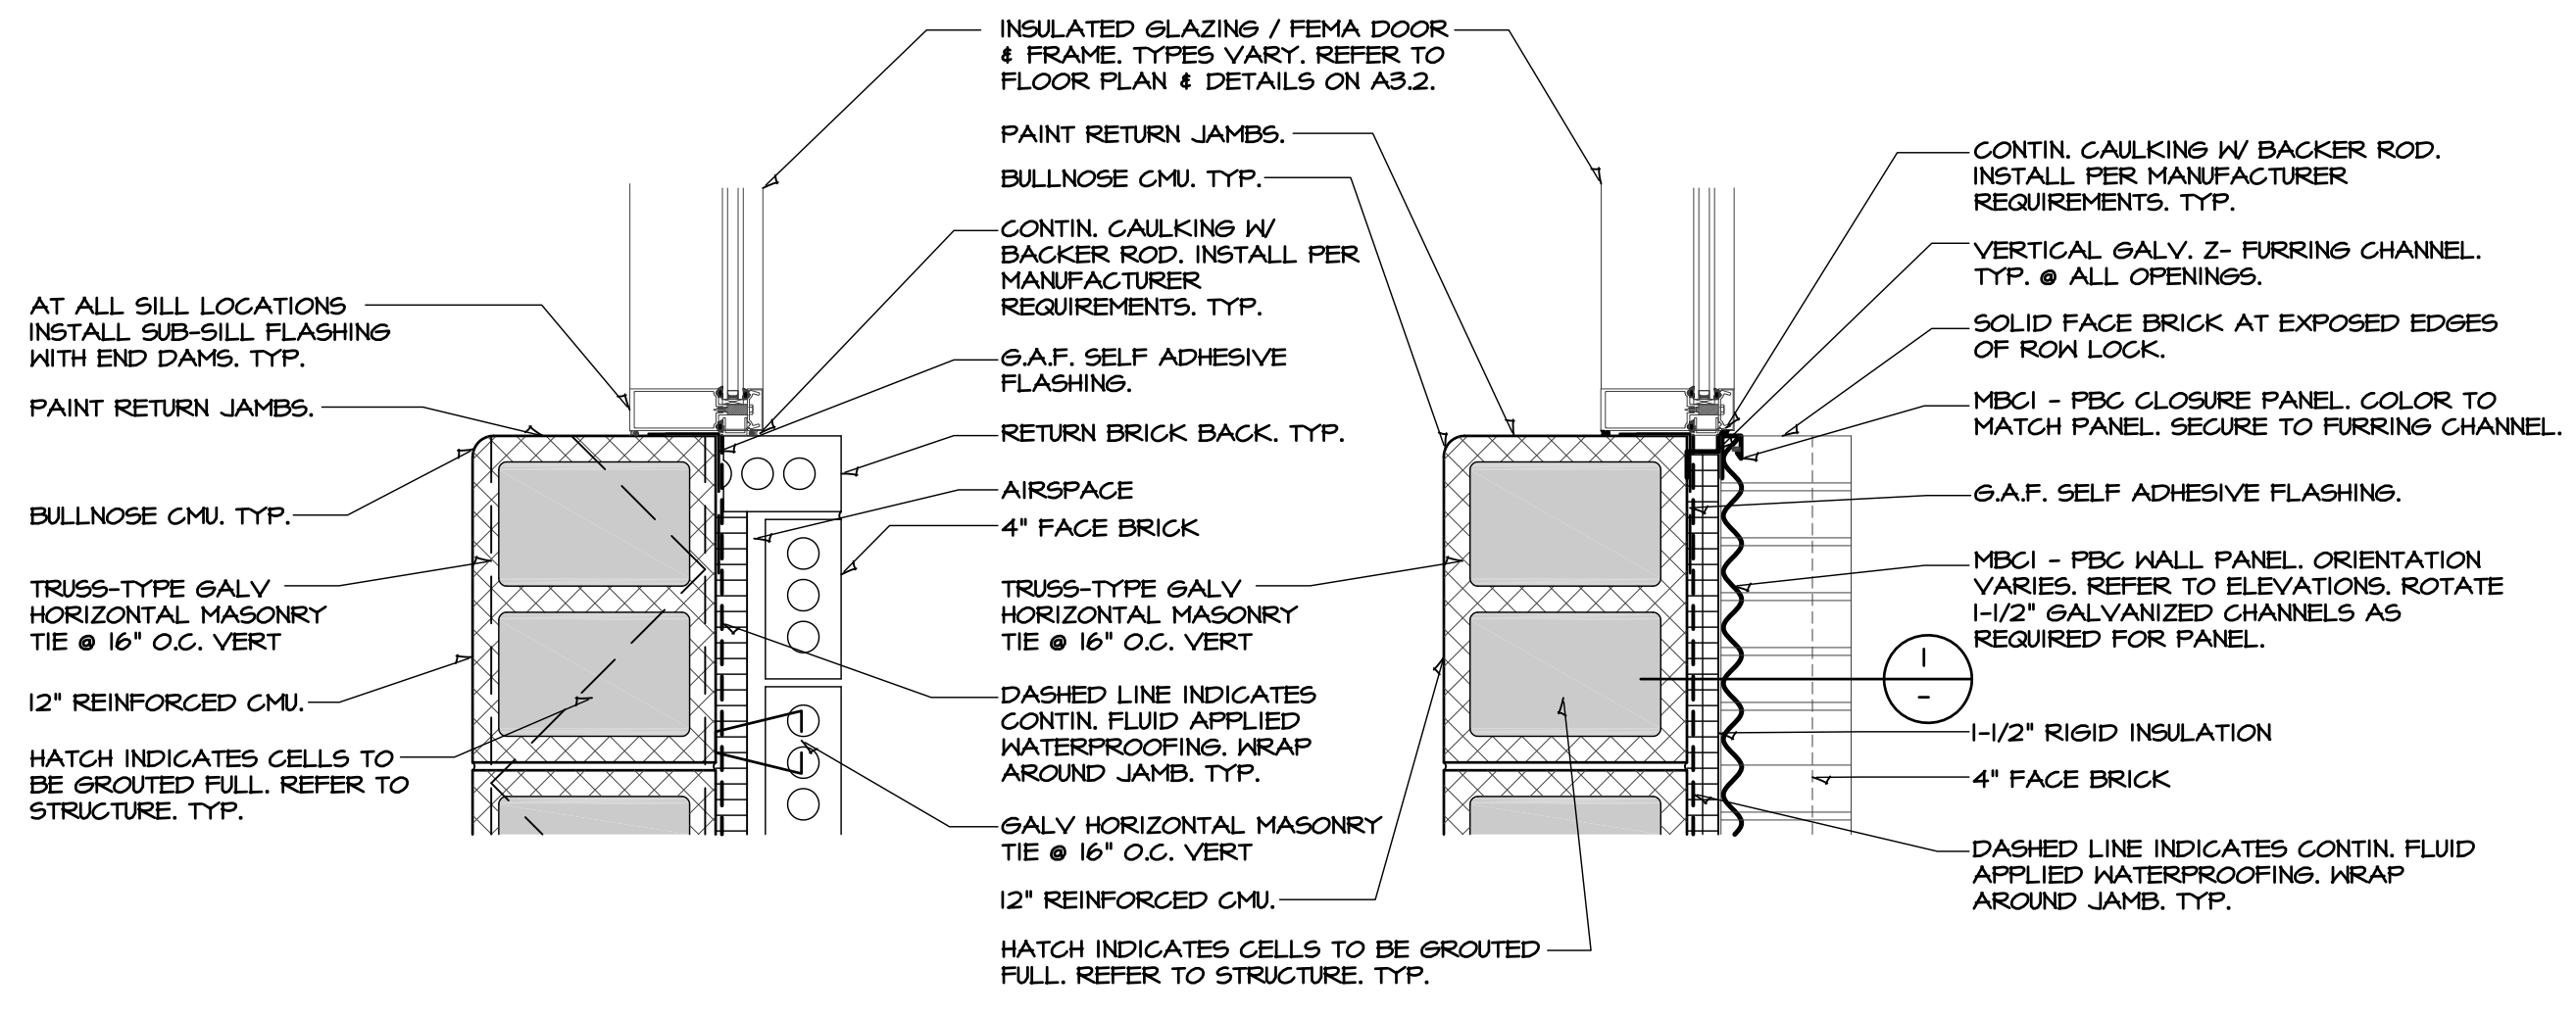


A: FACE BRICK B: METAL PANEL


ALTERNATE 8 - DETAIL  
**1 METAL PANEL TO MASONRY**  
 SCALE: 1/2" = 1'-0"

ALTERNATE 8 - PLAN DETAIL  
**2 JAMB DETAIL**  
 SCALE: N.T.S.


THESE ELEVATIONS ARE TO ILLUSTRATE THE EXTENT OF THE FINISHES FOR ALTERNATE #8. ALL OTHER NOTES, DETAILS, ETC. REFER TO A4.1

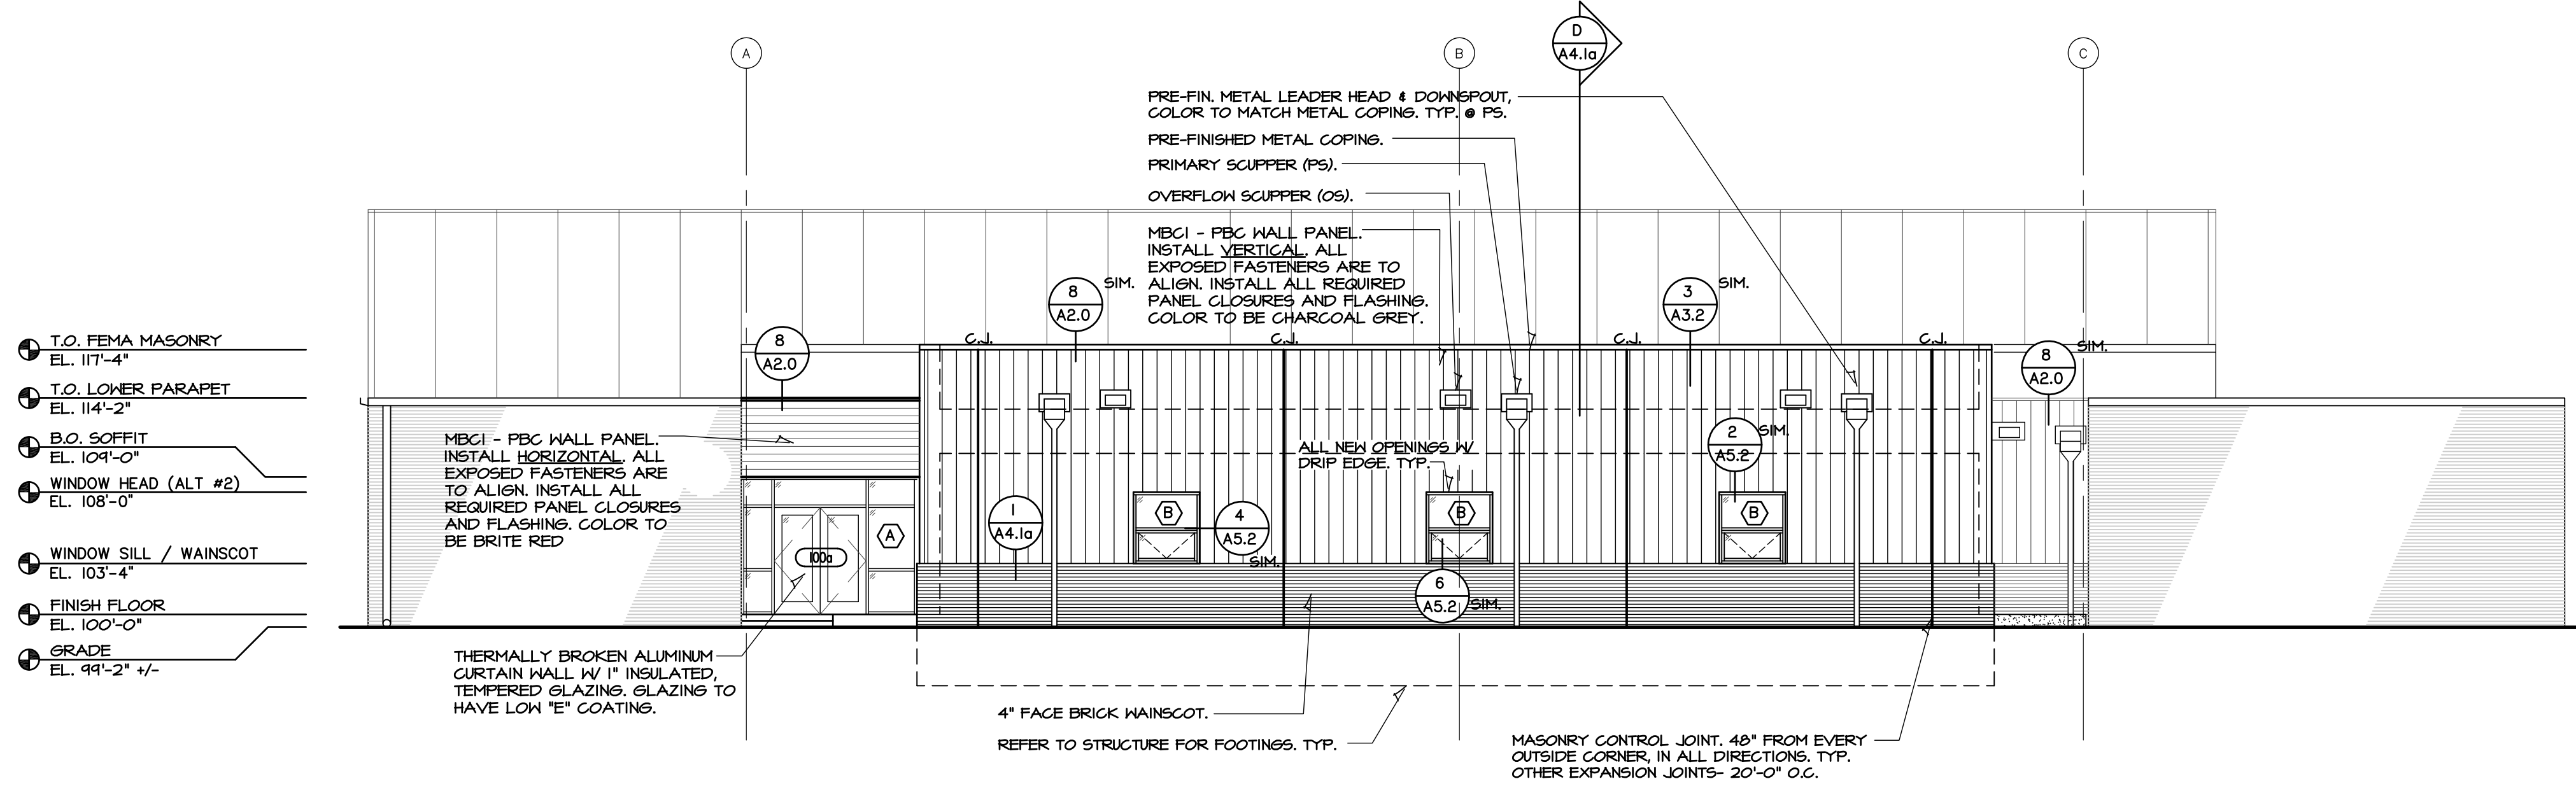

FEMA - ALTERNATE #8 [METAL PANEL] & ALTERNATE #2 [WINDOWS]  
**A SOUTH ELEVATION**  
 SCALE: 1/8" = 1'-0"

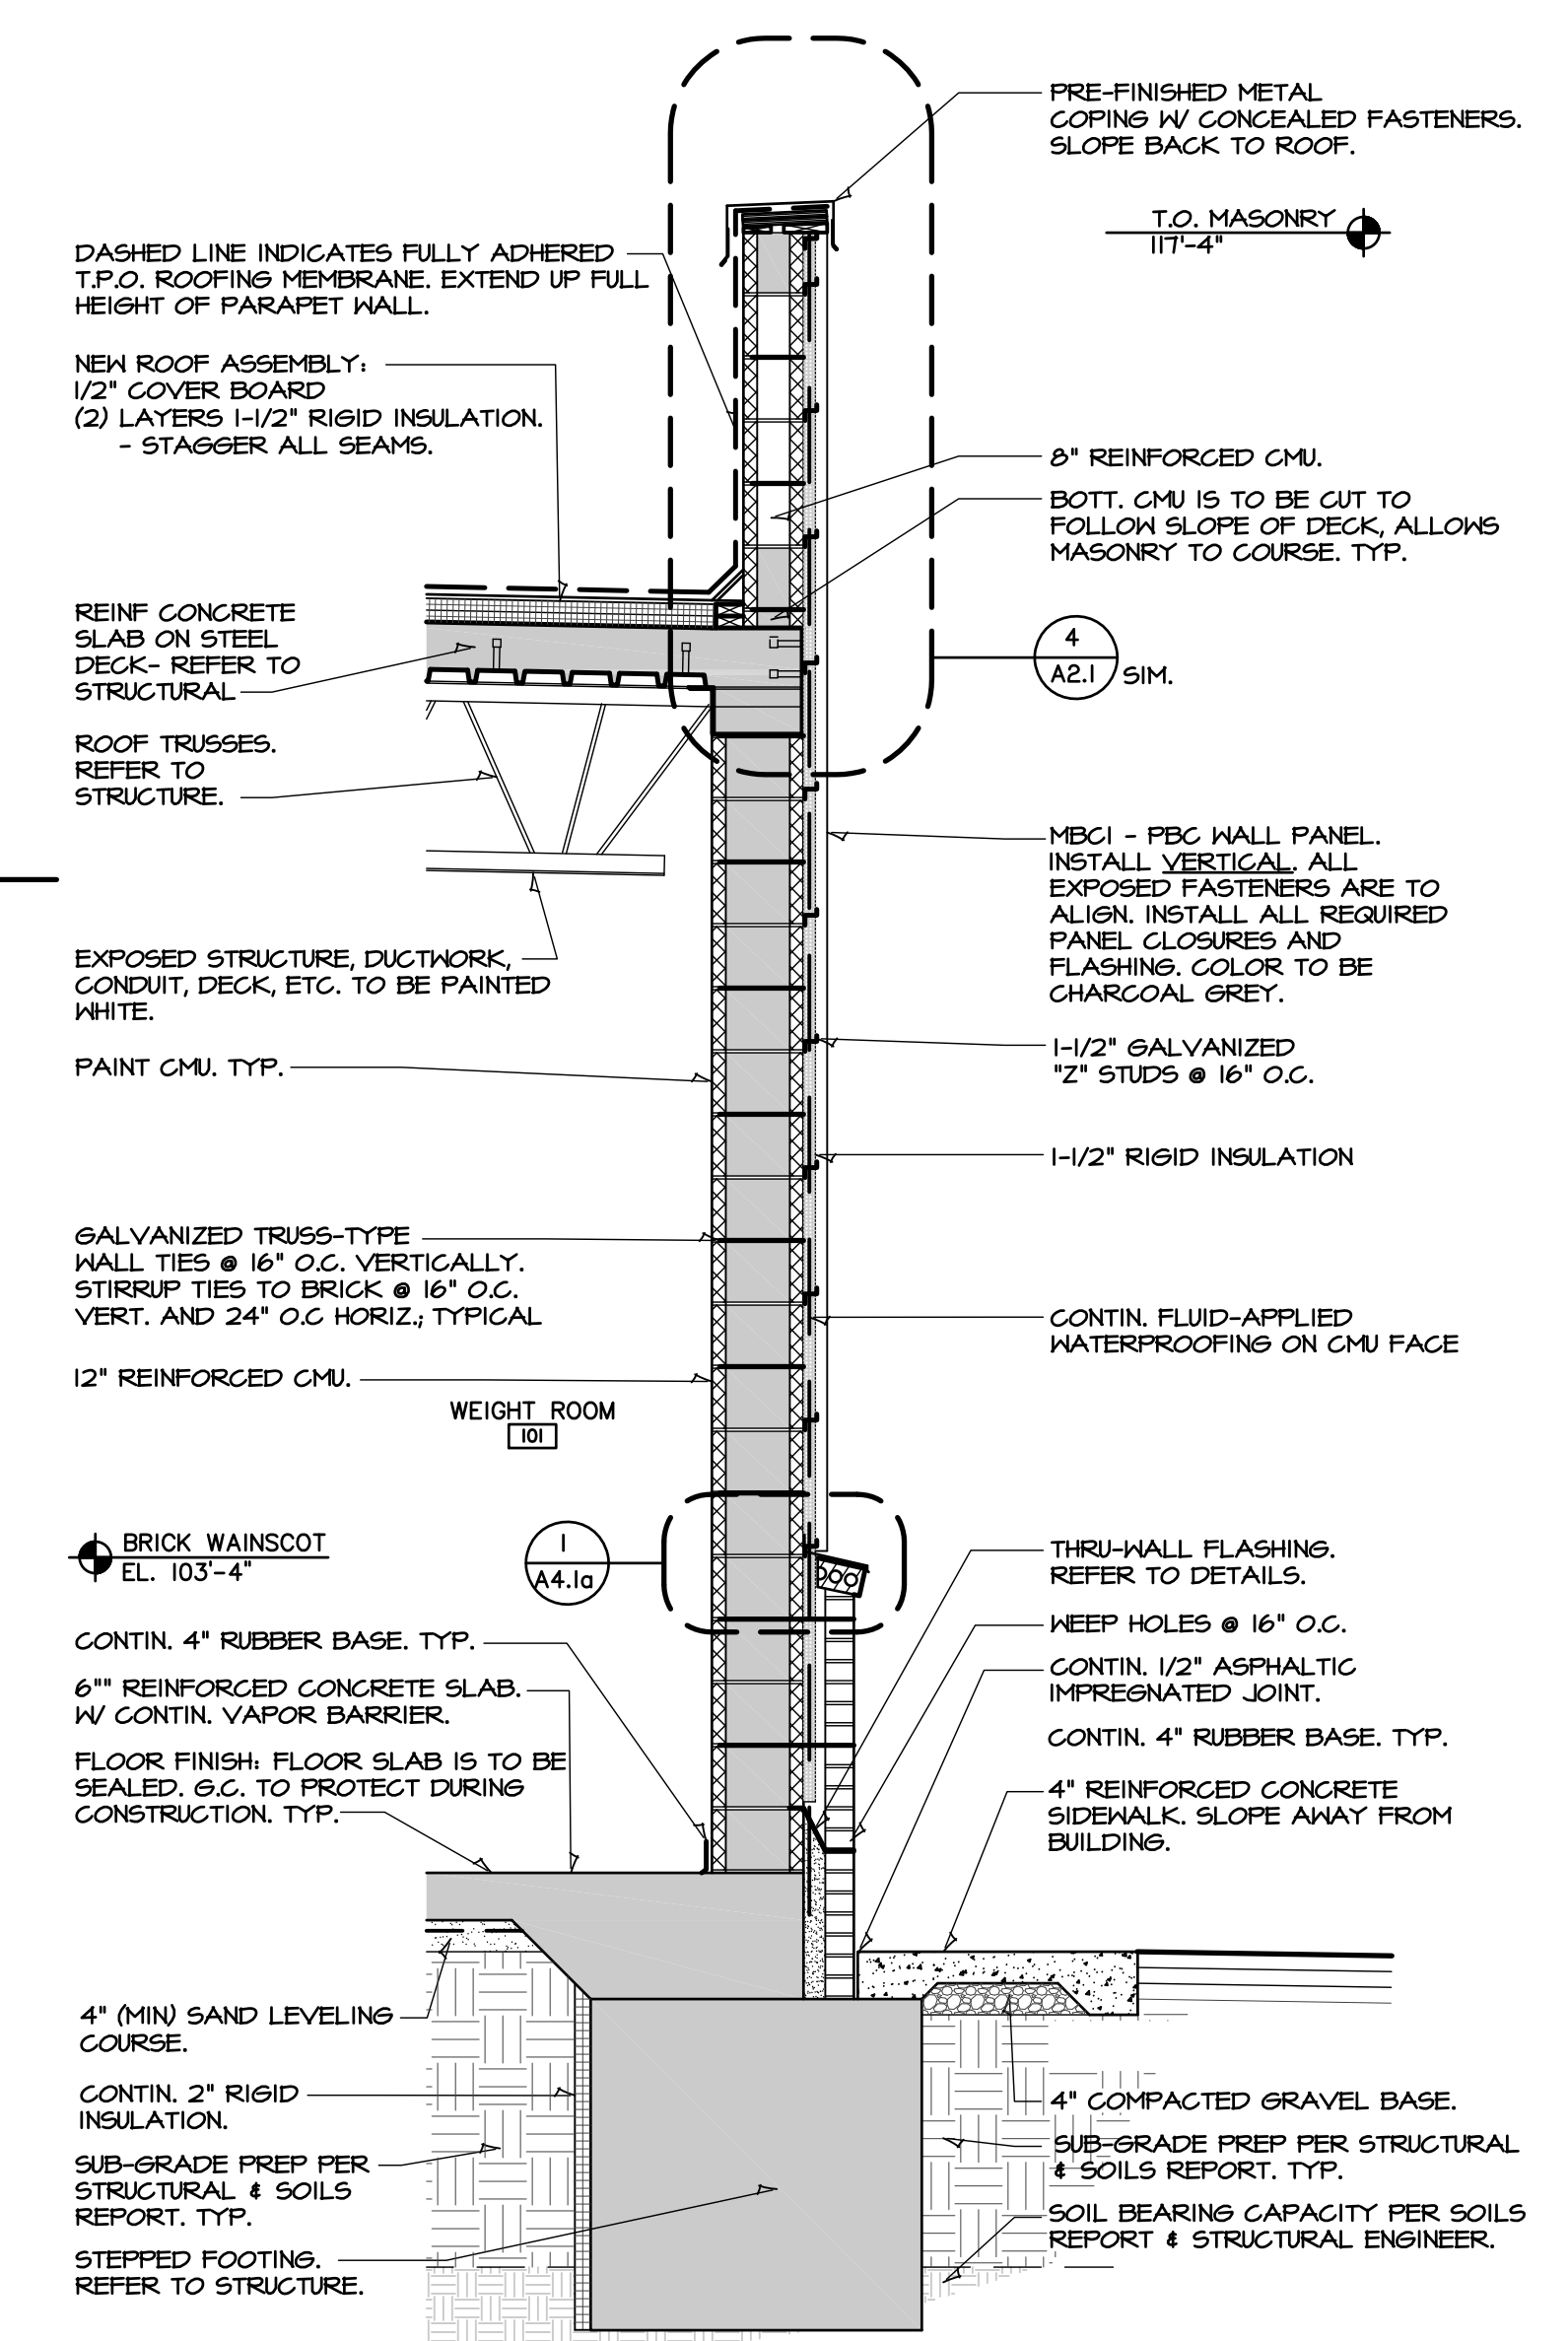

FEMA - ALTERNATE #8 [METAL PANEL] - TYPICAL  
**D WALL SECTION**  
 SCALE: 1/2" = 1'-0"

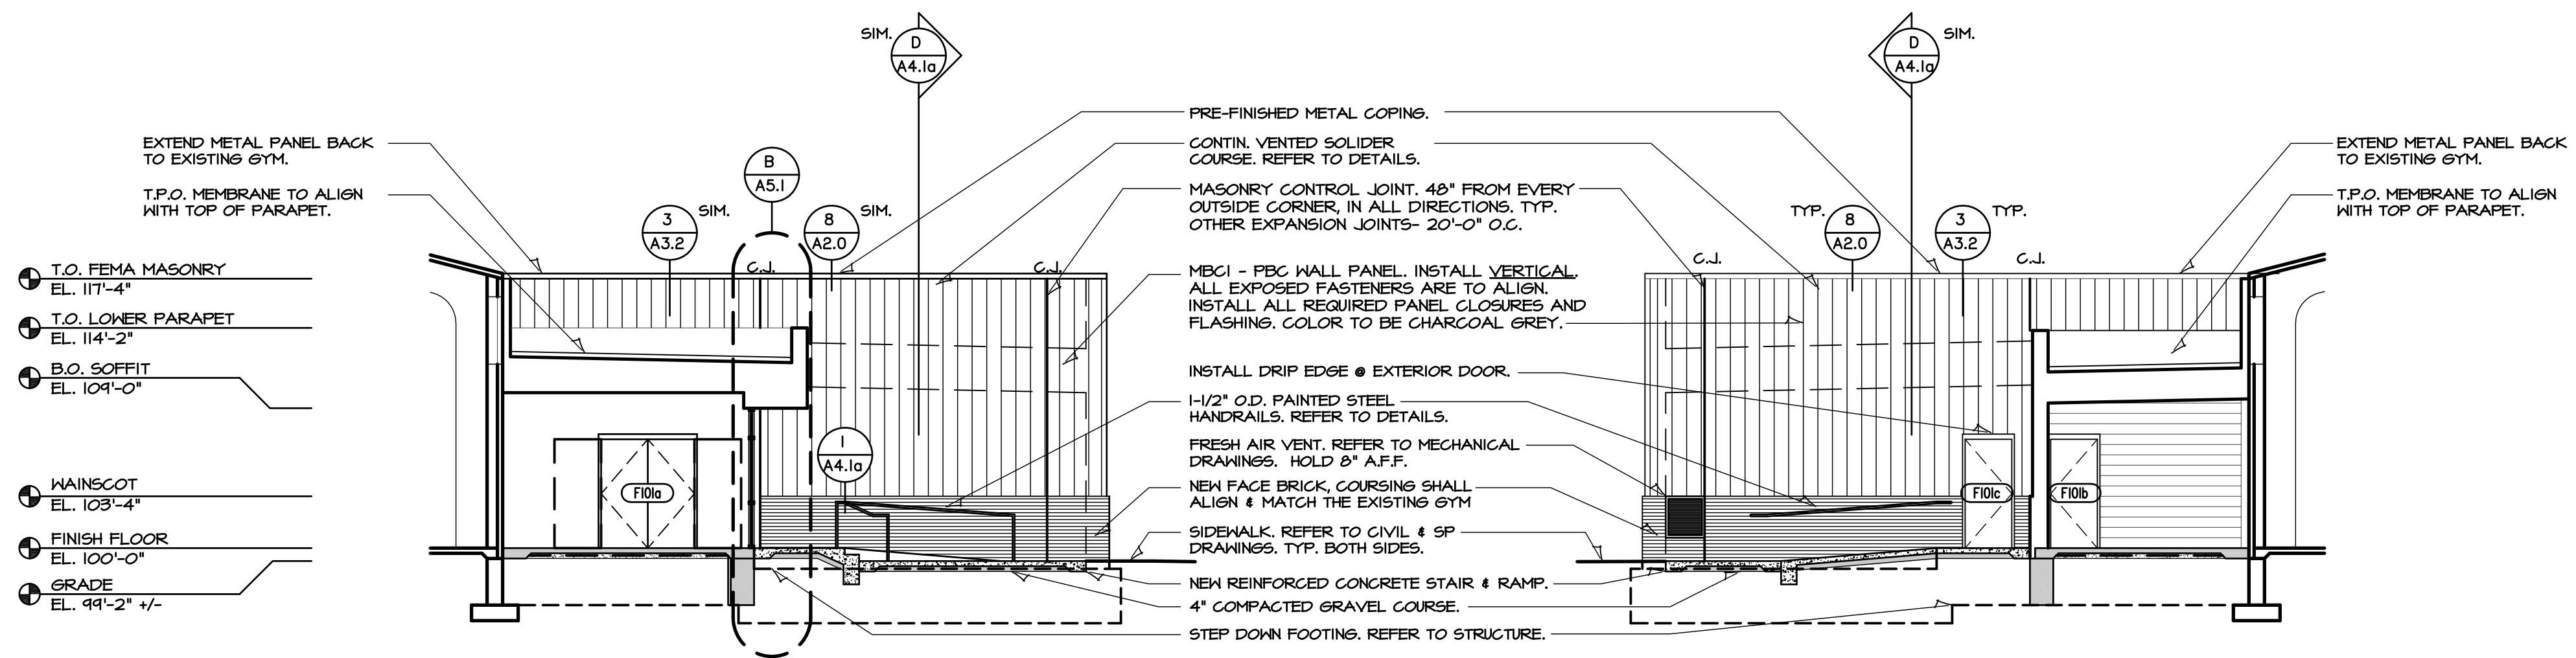

FEMA - ALTERNATE #8 [METAL PANEL]  
**B WEST ELEVATION / SECTION**  
 SCALE: 1/8" = 1'-0"

FEMA - ALTERNATE #8 [METAL PANEL]  
**C EAST ELEVATION / SECTION**  
 SCALE: 1/8" = 1'-0"