





A OVERALL SITE PLAN
SCALE: 1" = 30'-0"

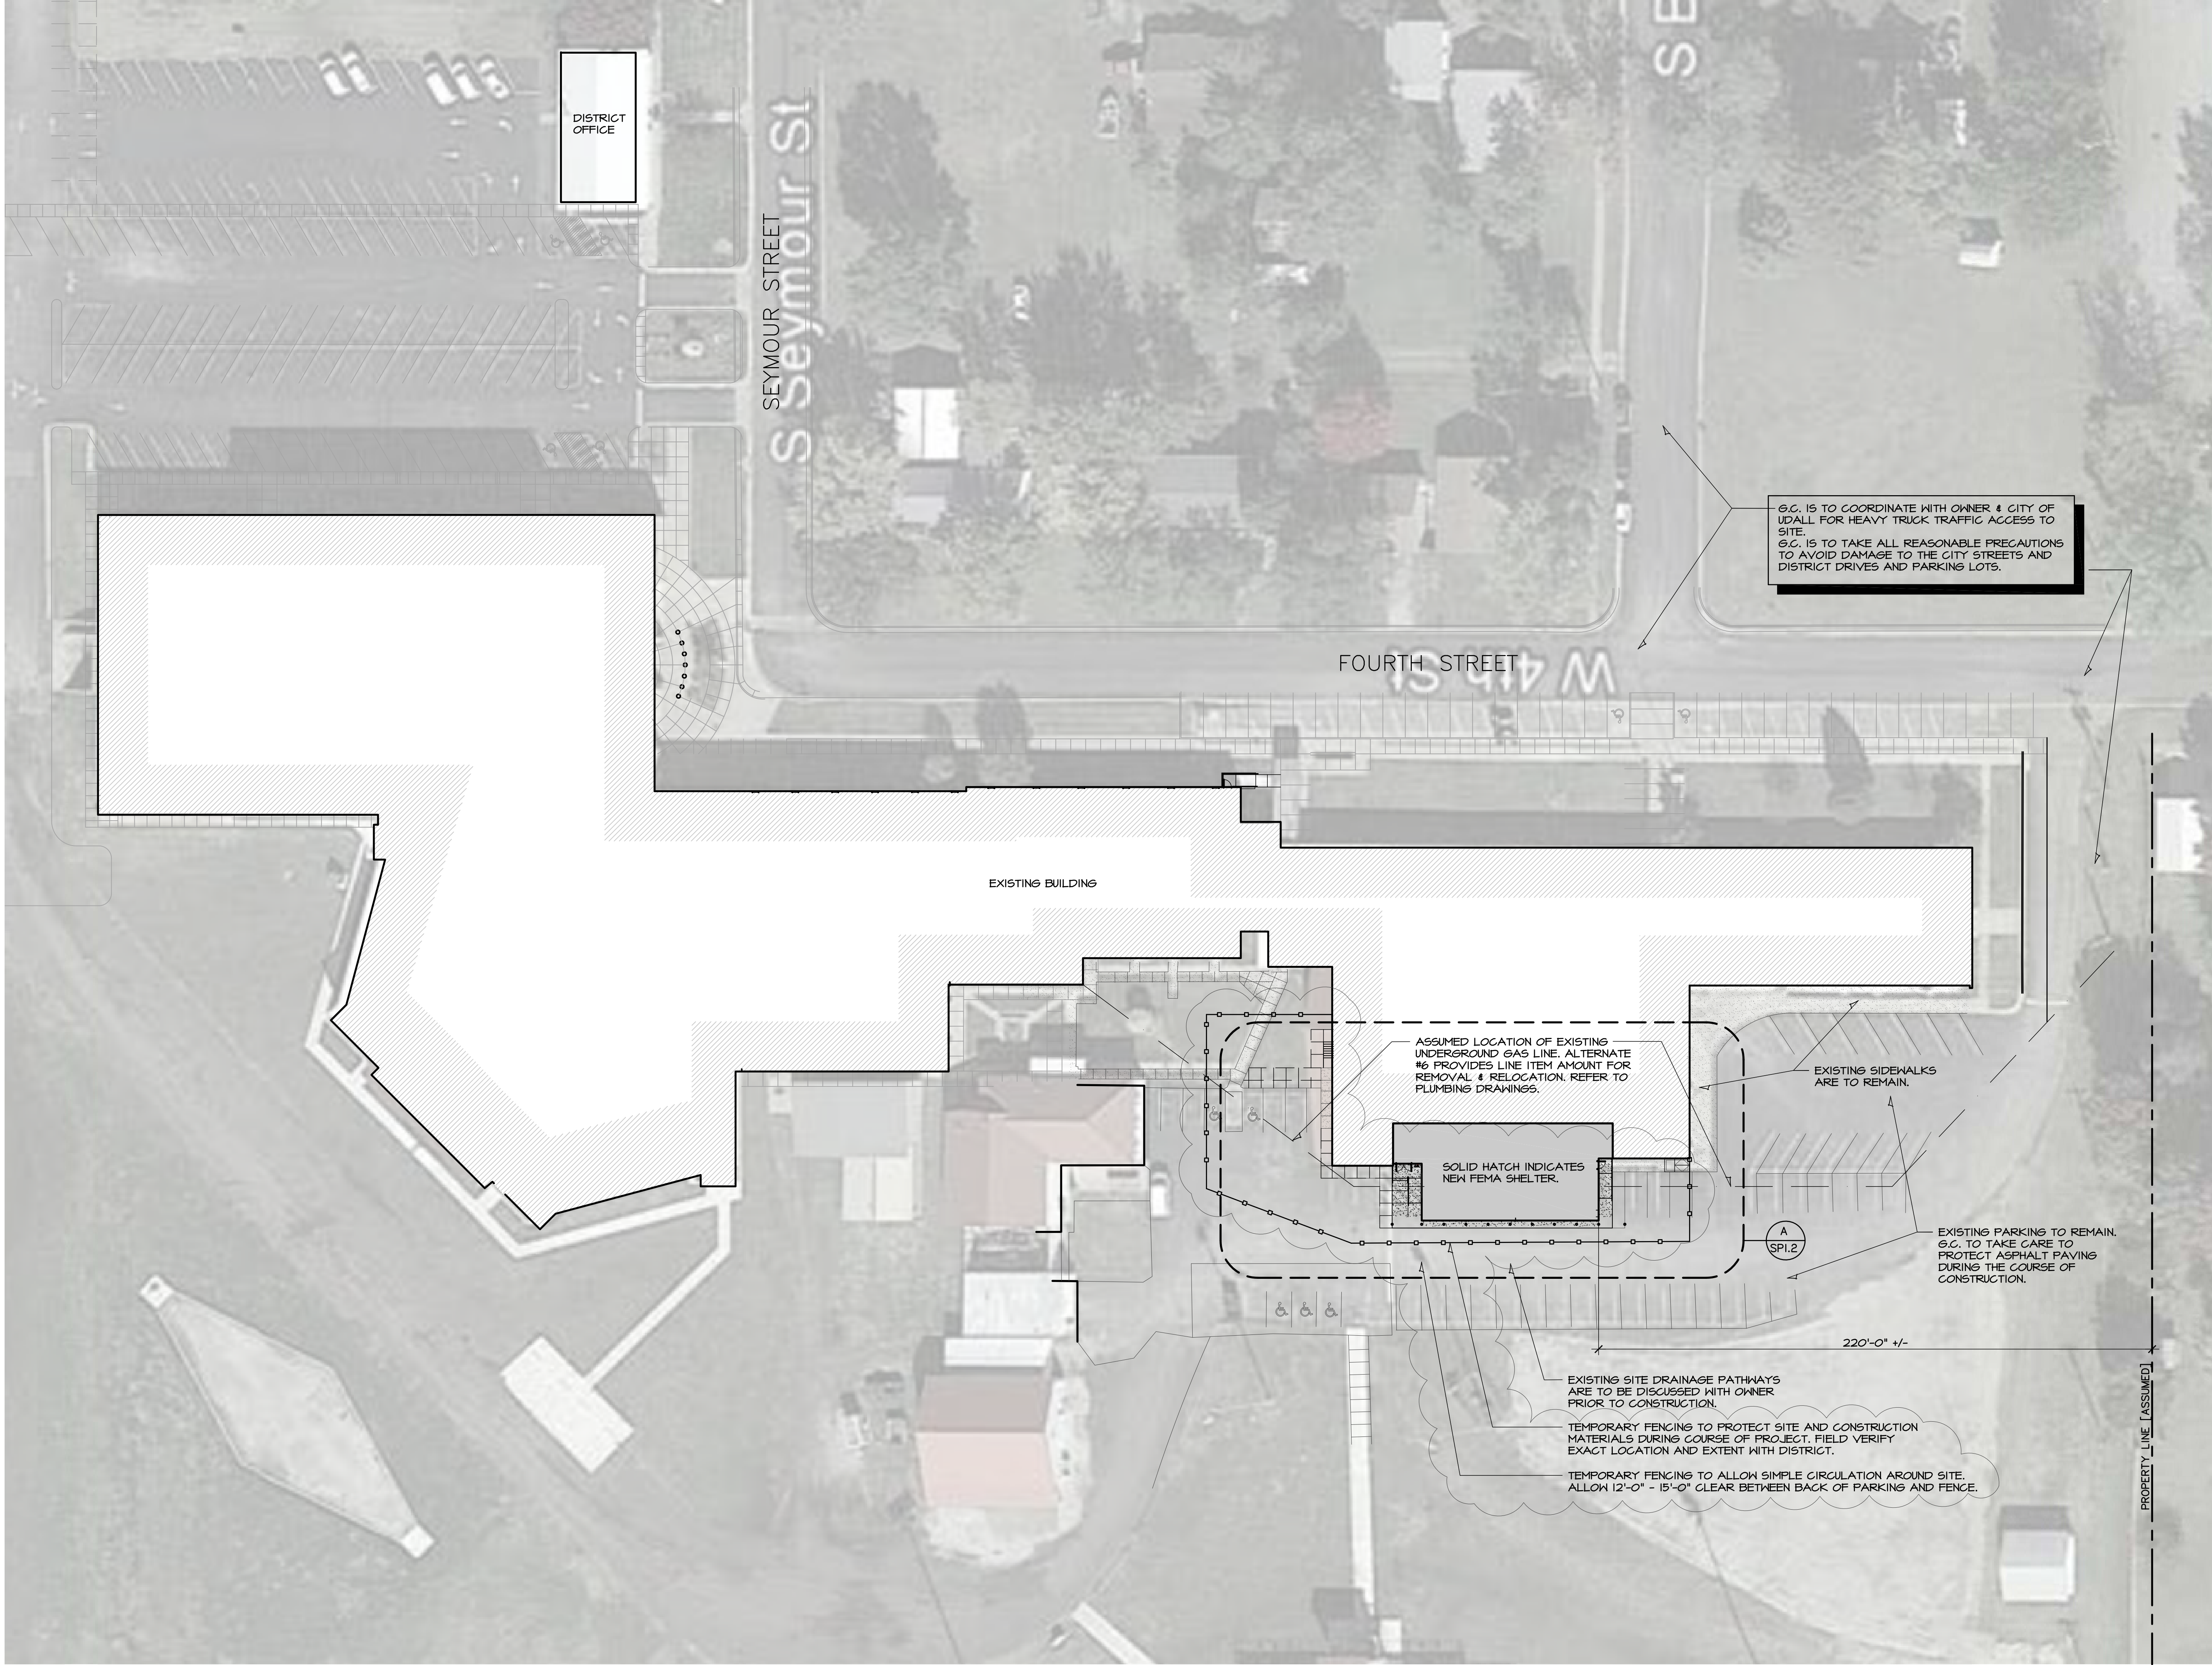

HANNEY & ASSOCIATES, ARCHITECTS
1726 South Hillside, Wichita, Kansas, 67211
Phone (316) 683-8865
Fax (316) 684-1441
www.haarchitects.com

2021
UDALL HIGH SCHOOL
FEMA SHELTER ADDITION
UNIFIED SCHOOL DISTRICT #463

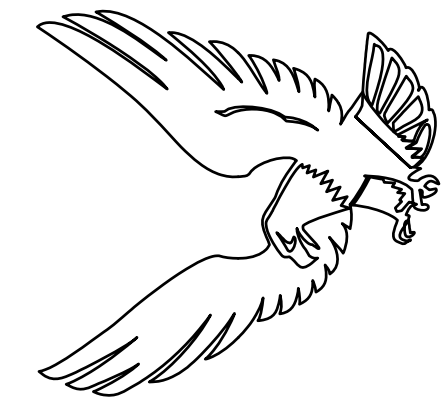

DRAWINGS ISSUED		
NO.	DATE	ITEM ISSUED
8	2/26	ADDENDUM 2
7	1/25	ISSUED FOR BIDS
6	1/11	BOE REVIEW
5	11/24	BOE REVIEW
4	11/4	BOE REVIEW
3	10/26	REVIEW
2	10/16	REVIEW
1	10/08	REVIEW

COMPUTER DRAWING	
463_FEMA_SHELTER.DWG	

DATE: OCTOBER 2020	
DRAWN BY:	CHECKED BY:
MH, CH,	MRH