



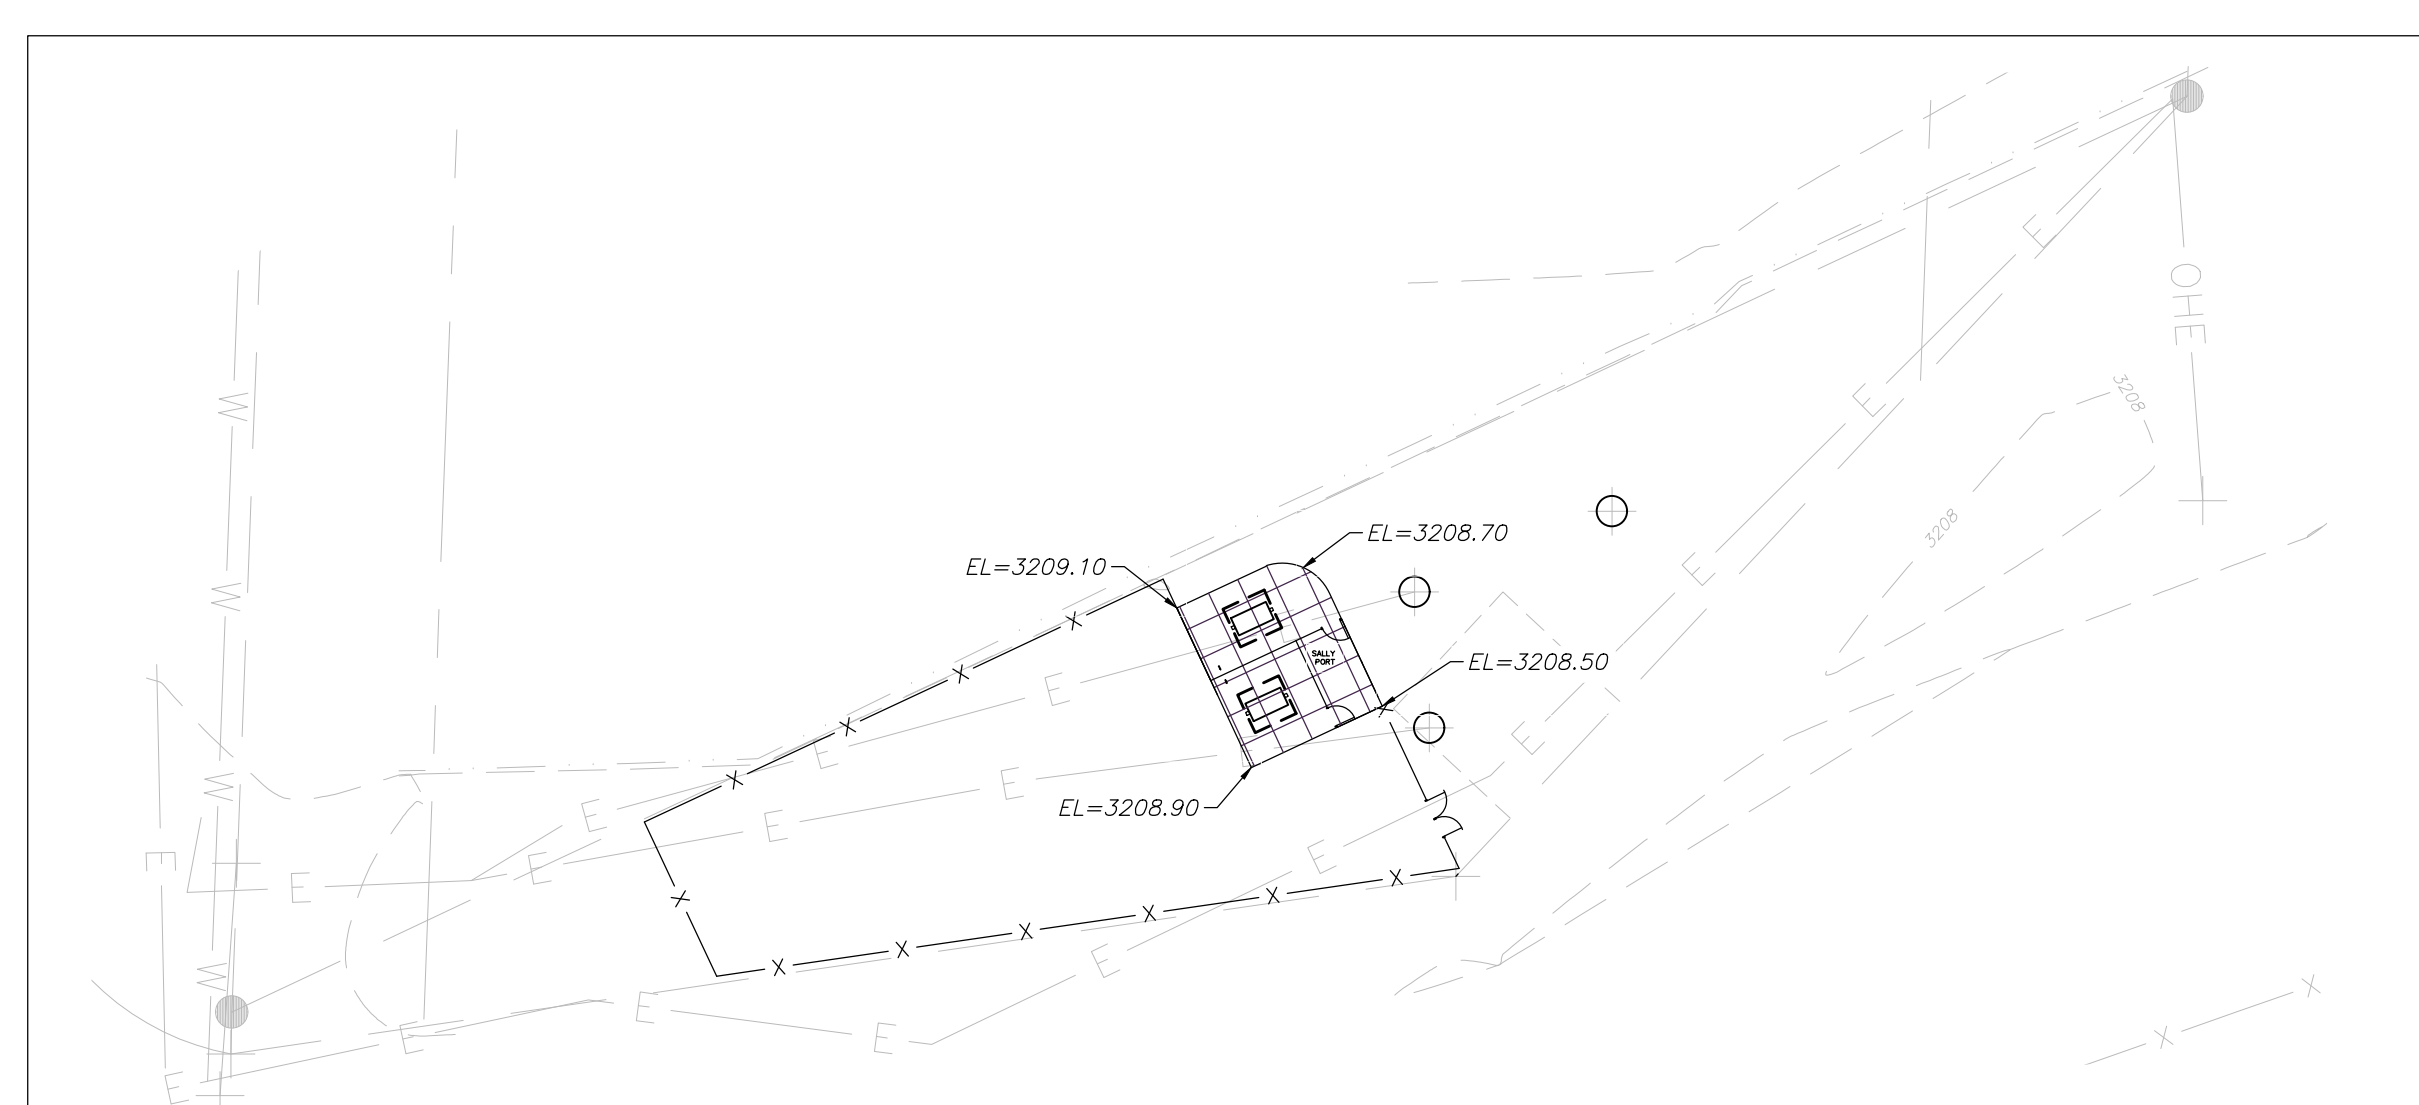


PROPOSED DOG PARK
SOUTH OF SITE

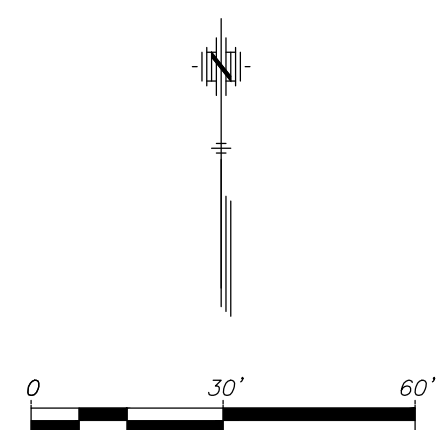

LEGEND

-  8" CONCRETE PAVEMENT
-  6" CONCRETE PAVEMENT
-  4" CONCRETE SIDEWALK

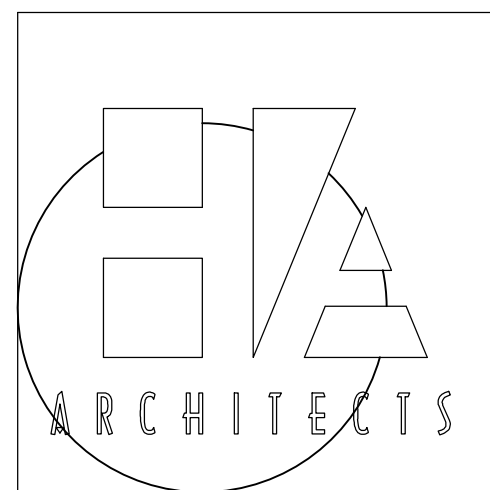

HANNEY & ASSOCIATES, ARCHITECTS
1726 South Hillside, Wichita, Kansas, 67211
Phone (316) 683-8965
Fax (316) 684-1441
www.haarchitects.com

2021
24-7 TRAVEL STORE
1980 S. Range Ave.
Colby, Kansas

[illegible]

COMPUTER DRAWING

DATE: DECEMBER 2021	
DRAWN BY:	CHECKED BY:

SHEET

C1.1
SITE PLAN

OF SHEETS