


1 FRAMING PLAN
 1/8" = 1'-0"
 N
 W
 E
 S

FRAMING PLAN NOTES:

1. REFERENCE ARCHITECTURAL DRAWINGS FOR ROOF PLAN.
2. REFERENCE MEP DRAWINGS FOR ROOFTOP EQUIPMENT AND PENETRATIONS.
3. JOISTS BY METAL BUILDING SUPPLIER (MBS); SIZING PROVIDED TO ASSIST IN PRICING / ORDERING.



PLAN MARKS:

- (LX) LINTEL MARK, REFERENCE THIS SHEET FOR DETAILS
- (1) HSS6X6X $\frac{1}{4}$ JAMB
 W/ $\frac{3}{4}$ " X 12" X 1'-0" BASE PL & (4) $\frac{3}{4}$ " ANCHOR
 BOLTS, TYP. FOR LINTELS L1 & L2

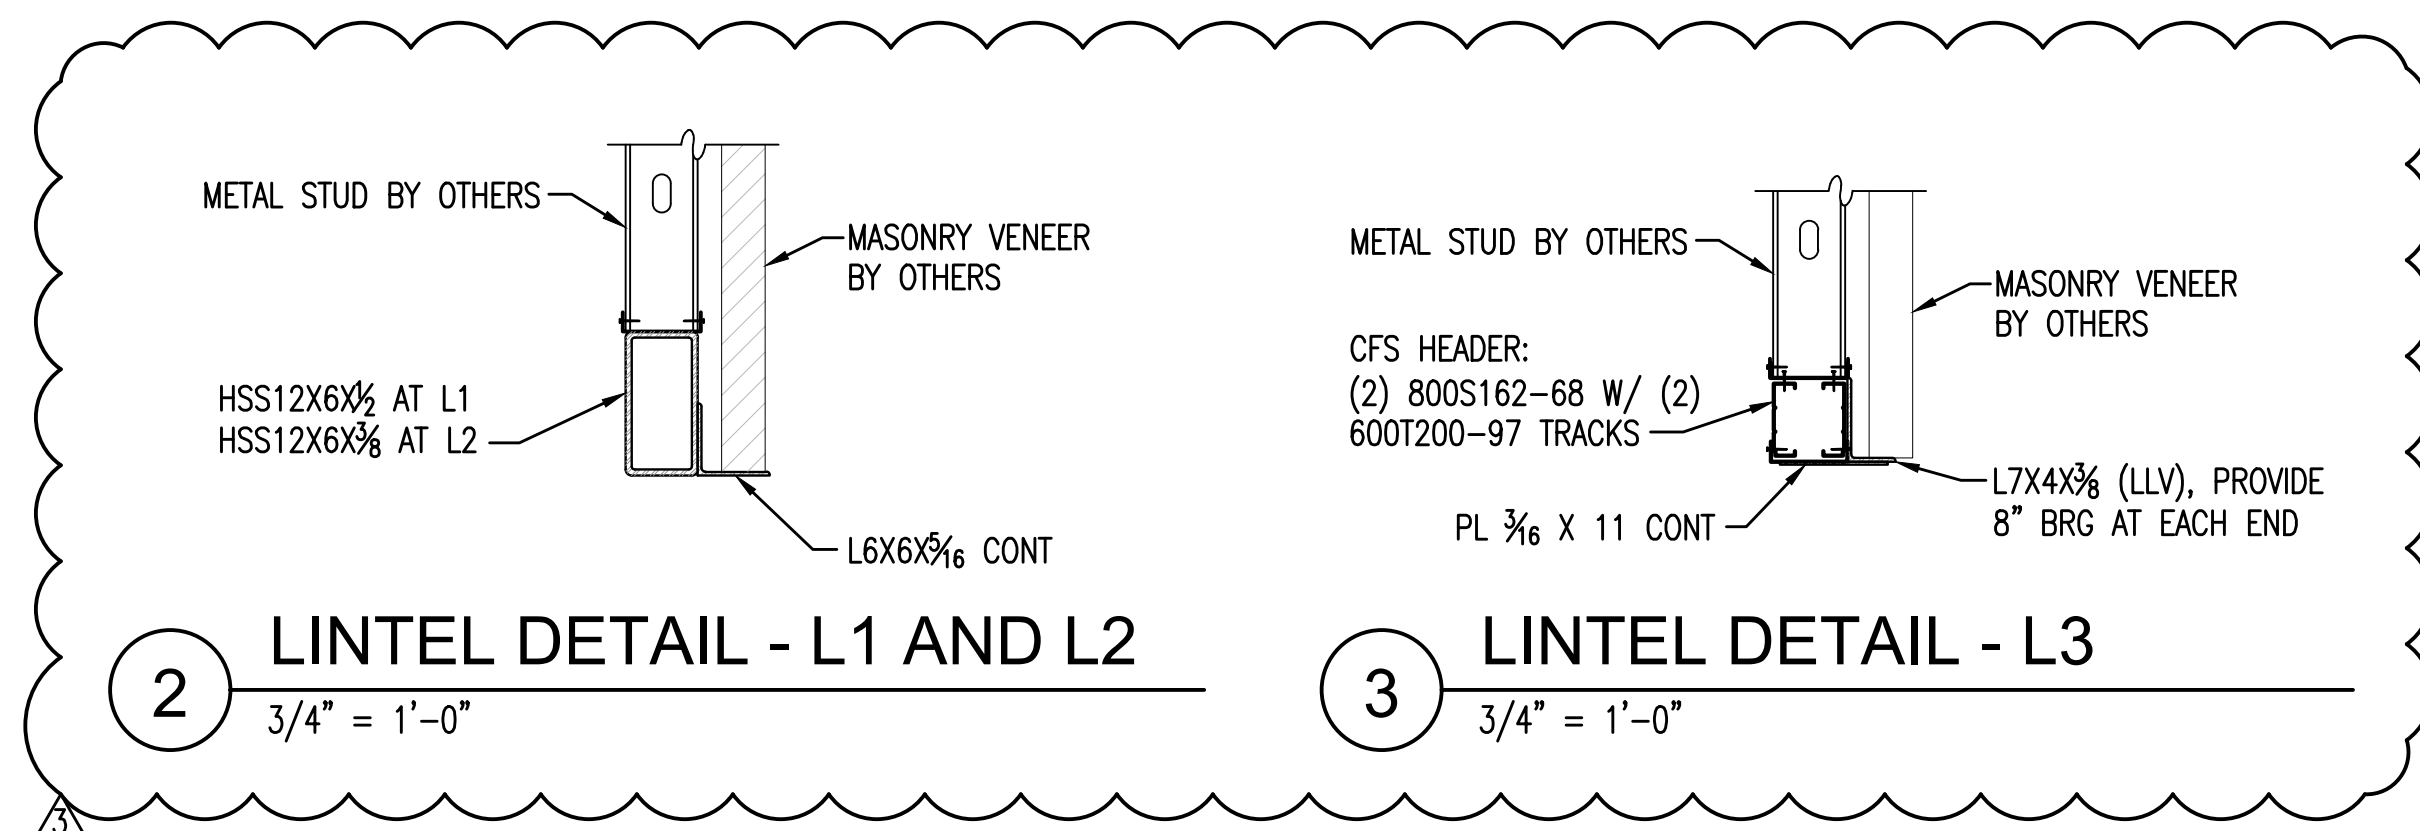

2 LINTEL DETAIL - L1 AND L2
 3/4" = 1'-0"

3 LINTEL DETAIL - L3
 3/4" = 1'-0"

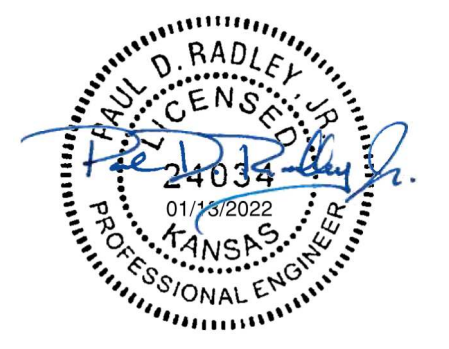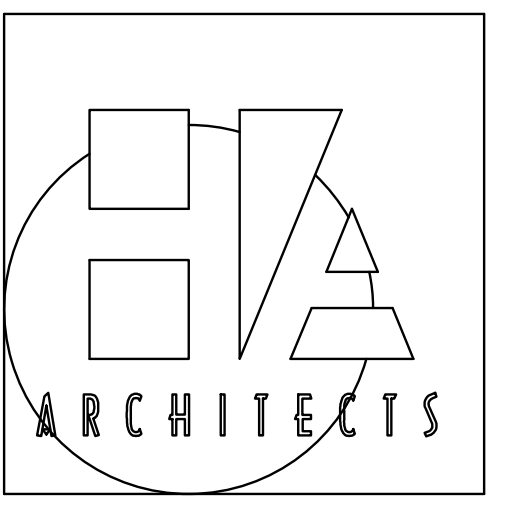

HANNEY & ASSOCIATES, ARCHITECTS
 1726 South Hillside, Wichita, Kansas, 67211
 Phone (316) 683-8965
 Fax (316) 684-1441
 www.haarchitects.com

24/7 TRAVEL STORE
 2021
 24-7 TRAVEL STORE
 1415 S. Fossil St.
 Russell, Kansas 67665

DRAWINGS ISSUED		
NO.	DATE	ITEM ISSUED
3	1/19/22	ADDENDUM 3
1	4/27/21	START DATE

COMPUTER DRAWING

DATE: JAN 13, 2022
 DRAWN BY: JBR CHECKED BY: PDR

SHEET
S1.2
 OF 1 SHEETS

PROFESSIONAL ENGINEERING CONSULTANTS, P.A.
 623 MASSACHUSETTS STREET, SUITE 200 LAWRENCE, KS 66044
 785-842-5464 www.pec1.com

