



HOLLOW METAL FRAME TYPES

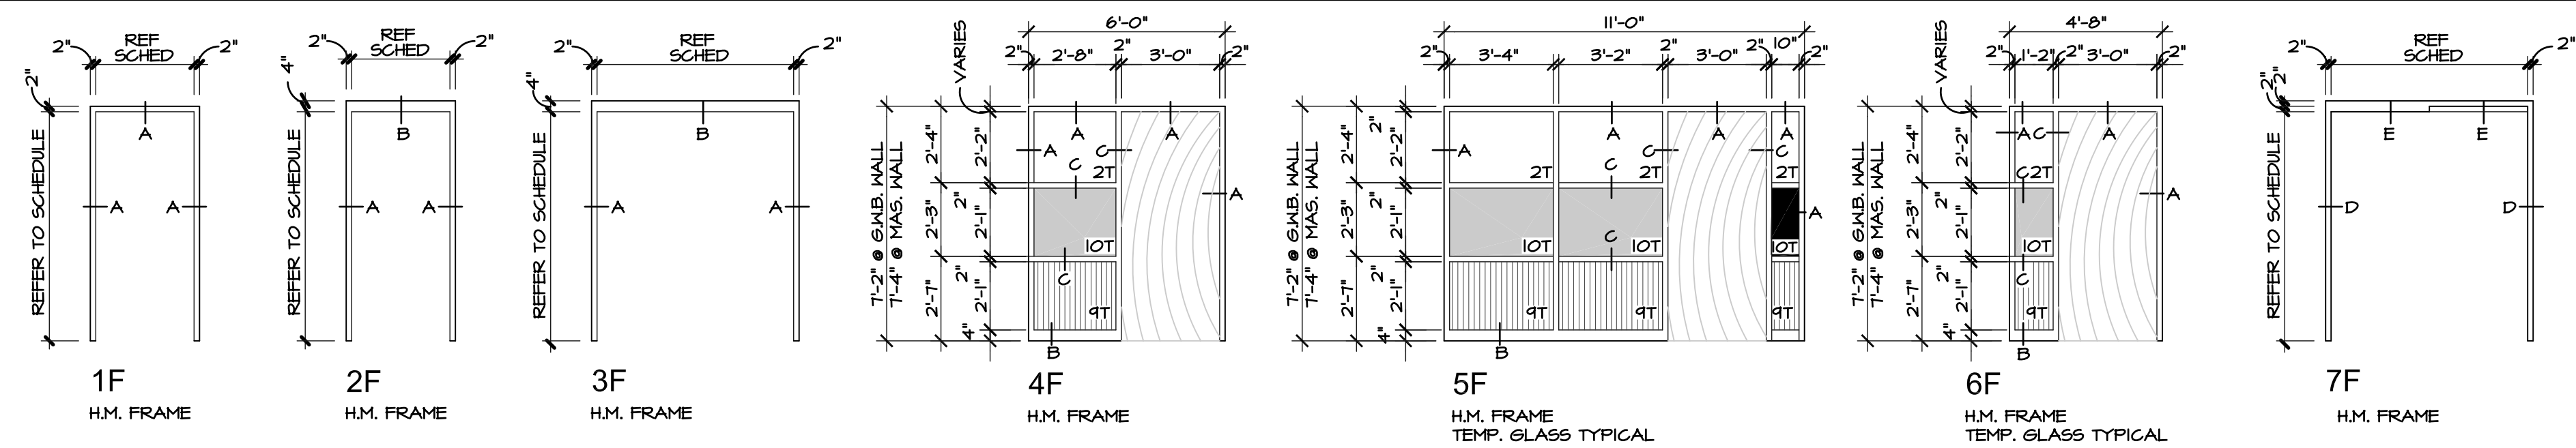


DOOR SCHEDULE

DOOR NO.	DOOR				FRAME			FIRE RATING (F&S.C)	H.D.W. SET NO.	REMARKS			
	MATL.	TYPE	THK.	WIDTH	HEIGHT	MATL.	TYPE				DETAILS		
FIRST LEVEL													
100a	AL	AI	1-3/4"	3'-0"	7'-0"	AL	EXST	1/A3.1	1/A3.1	3/A3.1	-	1	REPLACE EXISTING
100b	AL	AI	1-3/4"	3'-0"	7'-0"	AL	EXST	1/A3.1	1/A3.1	3/A3.1	-	1	REPLACE EXISTING
100c	AL	AI	1-3/4"	3'-0"	7'-0"	AL	EXST	1/A3.1	1/A3.1	3/A3.1	-	5	REPLACE EXISTING
100d	AL	AI	1-3/4"	3'-0"	7'-0"	AL	EXST	1/A3.1	1/A3.1	3/A3.1	-	5	REPLACE EXISTING
107a	WD	WI	1-3/4"	3'-0"	7'-0"	H.M.	4F	4/A3.1	-	-	-	6	OFFICE 107
108a	H.M.	MI	1-3/4"	3'-0"	7'-0"	H.M.	4F	4/A3.1	-	-	-	6	OFFICE 108
110a	H.M.	M2	1-3/4"	6'-0"	7'-0"	H.M.	3F	5/A3.1	-	-	90 MIN	3	MULTIPURPOSE 110
110b	H.M.	M2	1-3/4"	6'-0"	7'-0"	H.M.	3F	5/A3.1	-	-	90 MIN	3	MULTIPURPOSE 110
111a	WD	WI	1-3/4"	3'-0"	7'-0"	H.M.	4F	4/A3.1	-	-	-	6	CIRCULATION 111
112a	WD	WI	1-3/4"	3'-0"	7'-0"	H.M.	4F	4/A3.1	-	-	-	6	OFFICE 112
113a	WD	WI	1-3/4"	3'-0"	7'-0"	H.M.	4F	4/A3.1	-	-	-	6	OFFICE 113
114a	WD	WI	1-3/4"	3'-0"	7'-0"	H.M.	4F	4/A3.1	-	-	-	6	OFFICE 114
115a	WD	WI	1-3/4"	3'-0"	7'-0"	H.M.	4F	4/A3.1	-	-	-	7	DROP OFF 115
116a	WD	WB	1-3/4"	3'-0"	3'-0"	-	-	-	-	-	-	2	GATE - FRAME BY MILLWORK
116b	H.M.	MI	1-3/4"	3'-0"	3'-0"	H.M.	2F	5/A3.1	11/A3.2	3/A3.1	90-MIN	2	CHILD CARE EXIT ONLY
117a	WD	WI	1-3/4"	3'-0"	7'-0"	H.M.	IF	4/A3.1	-	-	-	9	RR 117
118a	WD	WI	1-3/4"	3'-0"	7'-0"	H.M.	IF	4/A3.1	-	-	-	10	STORAGE 118
123a	WD	WI	1-3/4"	3'-0"	7'-0"	H.M.	IF	4/A3.1	-	-	-	9	WOMEN'S RR 123
124a	WD	WI	1-3/4"	3'-0"	7'-0"	H.M.	IF	4/A3.1	-	-	-	6	OFFICE 124
124b	WD	WI	1-3/4"	3'-0"	7'-0"	H.M.	IF	4/A3.1	-	-	-	6	OFFICE 124
125a	WD	WI	1-3/4"	3'-0"	7'-0"	H.M.	IF	4/A3.1	-	-	-	9	MEN'S RR 125
Lift1a	-	-	-	-	-	-	-	-	-	-	-	11	DOOR & FRAME BY LIFT MANF.
SECOND LEVEL													
Lift1b	-	-	-	-	-	-	-	-	-	-	-	11	DOOR & FRAME BY LIFT MANF.
Lift2a	-	-	-	-	-	-	-	-	-	-	-	11	DOOR & FRAME BY LIFT MANF.
Lift2b	-	-	-	-	-	-	-	-	-	-	-	11	DOOR & FRAME BY LIFT MANF.
201a	H.M.	M2	1-3/4"	6'-0"	7'-0"	H.M.	3F	5/A3.2	-	-	90 MIN	3	CARDIO 202
201b	H.M.	M2	1-3/4"	6'-0"	7'-0"	H.M.	3F	5/A3.2	-	-	90 MIN	3	CARDIO 202
204a	WD	WI	1-3/4"	3'-0"	7'-0"	H.M.	6F	4/A3.1	-	-	-	6	OFFICE 204
205a	WD	WI	1-3/4"	3'-0"	7'-0"	H.M.	2F	5/A3.2	11/A3.2	-	-	9	FAMILY RR 205
206a	WD	WI	1-3/4"	3'-0"	7'-0"	H.M.	4F	4/A3.1	-	-	-	6	TRAINERS 206
208a	WD	WI	1-3/4"	3'-0"	7'-0"	H.M.	IF	4/A3.1	-	-	-	12	POOL EQUIP 208
209a	H.M.	M2	1-3/4"	6'-0"	7'-0"	H.M.	3F	-	-	-	60 MIN	3	ELEC 209
215a	ALUM.	A1	1-3/4"	3'-0"	7'-0"	AL	(A)	-	-	-	-	13	STEAM 215
220b	ALUM.	A2	1-3/4"	6'-0"	7'-2"	AL	(D)	5/ A3.1	2 / A3.1	3/ A3.1	-	4	HALL 220
222a	WD	WI	1-3/4"	3'-0"	7'-0"	H.M.	2F	5/ A3.2	11 / A3.2	-	-	14	CYCLE 222
222b	WD	WI	1-3/4"	3'-0"	7'-0"	H.M.	IF	4/A3.1	-	-	60-MIN	15	CYCLE 222
224a	WD	W2	1-3/4"	3'-0"	7'-0"	ALUM.	(E)	-	-	-	-	16	STUDIO "A" 224
224b	WD	WI	1-3/4"	3'-0"	7'-0"	H.M.	2F	5/ A3.2	-	-	-	17	STUDIO "A" 224
226a	AL	A3	1-3/4"	3'-0"	7'-0"	AL	3F	4/A3.1	-	-	-	18	POOL 226
THIRD LEVEL													
Lift2c	-	-	1-3/4"	3'-0"	7'-0"	H.M.	IF	-	-	-	-	11	DOOR & FRAME BY LIFT MANF.
Lift3a	-	-	1-3/4"	3'-0"	7'-0"	H.M.	IF	-	-	-	-	11	DOOR & FRAME BY LIFT MANF.
303a	H.M.	MI	1-3/4"	3'-0"	7'-0"	H.M.	3F	5/ A3.1	-	-	90-MIN	2	TURF 302
303b	H.M.	M2	1-3/4"	6'-0"	7'-0"	H.M.	3F	5/ A3.1	-	-	90-MIN	3	TURF 302
303c	H.M.	M2	1-3/4"	6'-0"	7'-0"	H.M.	3F	5/ A3.1	-	-	90-MIN	3	TURF 302
304a	H.M.	MI	1-3/4"	6'-0"	7'-0"	H.M.	3F	5/ A3.1	2 / A3.1	3/ A3.1	-	3	HALL 304
305a	WD	WI	1-3/4"	3'-0"	7'-0"	H.M.	IF	4/A3.1	-	-	60-MIN.	15	CUSTODIAN 305
306a	WD	W2	1-3/4"	3'-2"	7'-0"	AL	(G)	-	-	-	-	16	YOGA 306
306b	WD	WI	1-3/4"	3'-0"	7'-0"	H.M.	IF	-	-	-	-	14	YOGA EXIT
307a	WD	WI	1-3/4"	3'-0"	7'-0"	H.M.	IF	4/A3.1	-	-	60-MIN.	14	STORAGE 307
314a	ALUM.	A1	1-3/4"	3'-0"	7'-0"	AL	(C)	-	-	-	-	13	STEAM 313
FOURTH LEVEL													
Lift3a	-	-	1-3/4"	3'-0"	7'-0"	-	-	-	-	-	-	11	DOOR & FRAME BY LIFT MANF.
400c	H.M.	MI	1-3/4"	3'-0"	7'-0"	H.M.	3F	5/A3.2	-	-	90-MIN	2	TENNIS 400
400d	H.M.	M2	1-3/4"	6'-0"	7'-0"	H.M.	3F	5/A3.2	-	-	90-MIN	3	TENNIS 400
400e	H.M.	M2	1-3/4"	6'-0"	7'-0"	H.M.	3F	5/A3.2	-	-	90-MIN	3	TENNIS 400
400f	H.M.	M2	1-3/4"	6'-0"	7'-0"	H.M.	3F	5/A3.2	-	-	90-MIN	3	TENNIS 400
400g	H.M.	M2	1-3/4"	6'-0"	7'-0"	H.M.	3F	5/A3.2	-	-	90-MIN	3	TENNIS 400
400h	H.M.	M2	1-3/4"	6'-0"	7'-0"	H.M.	3F	5/A3.2	-	-	90-MIN	3	TENNIS 400


DETAILS

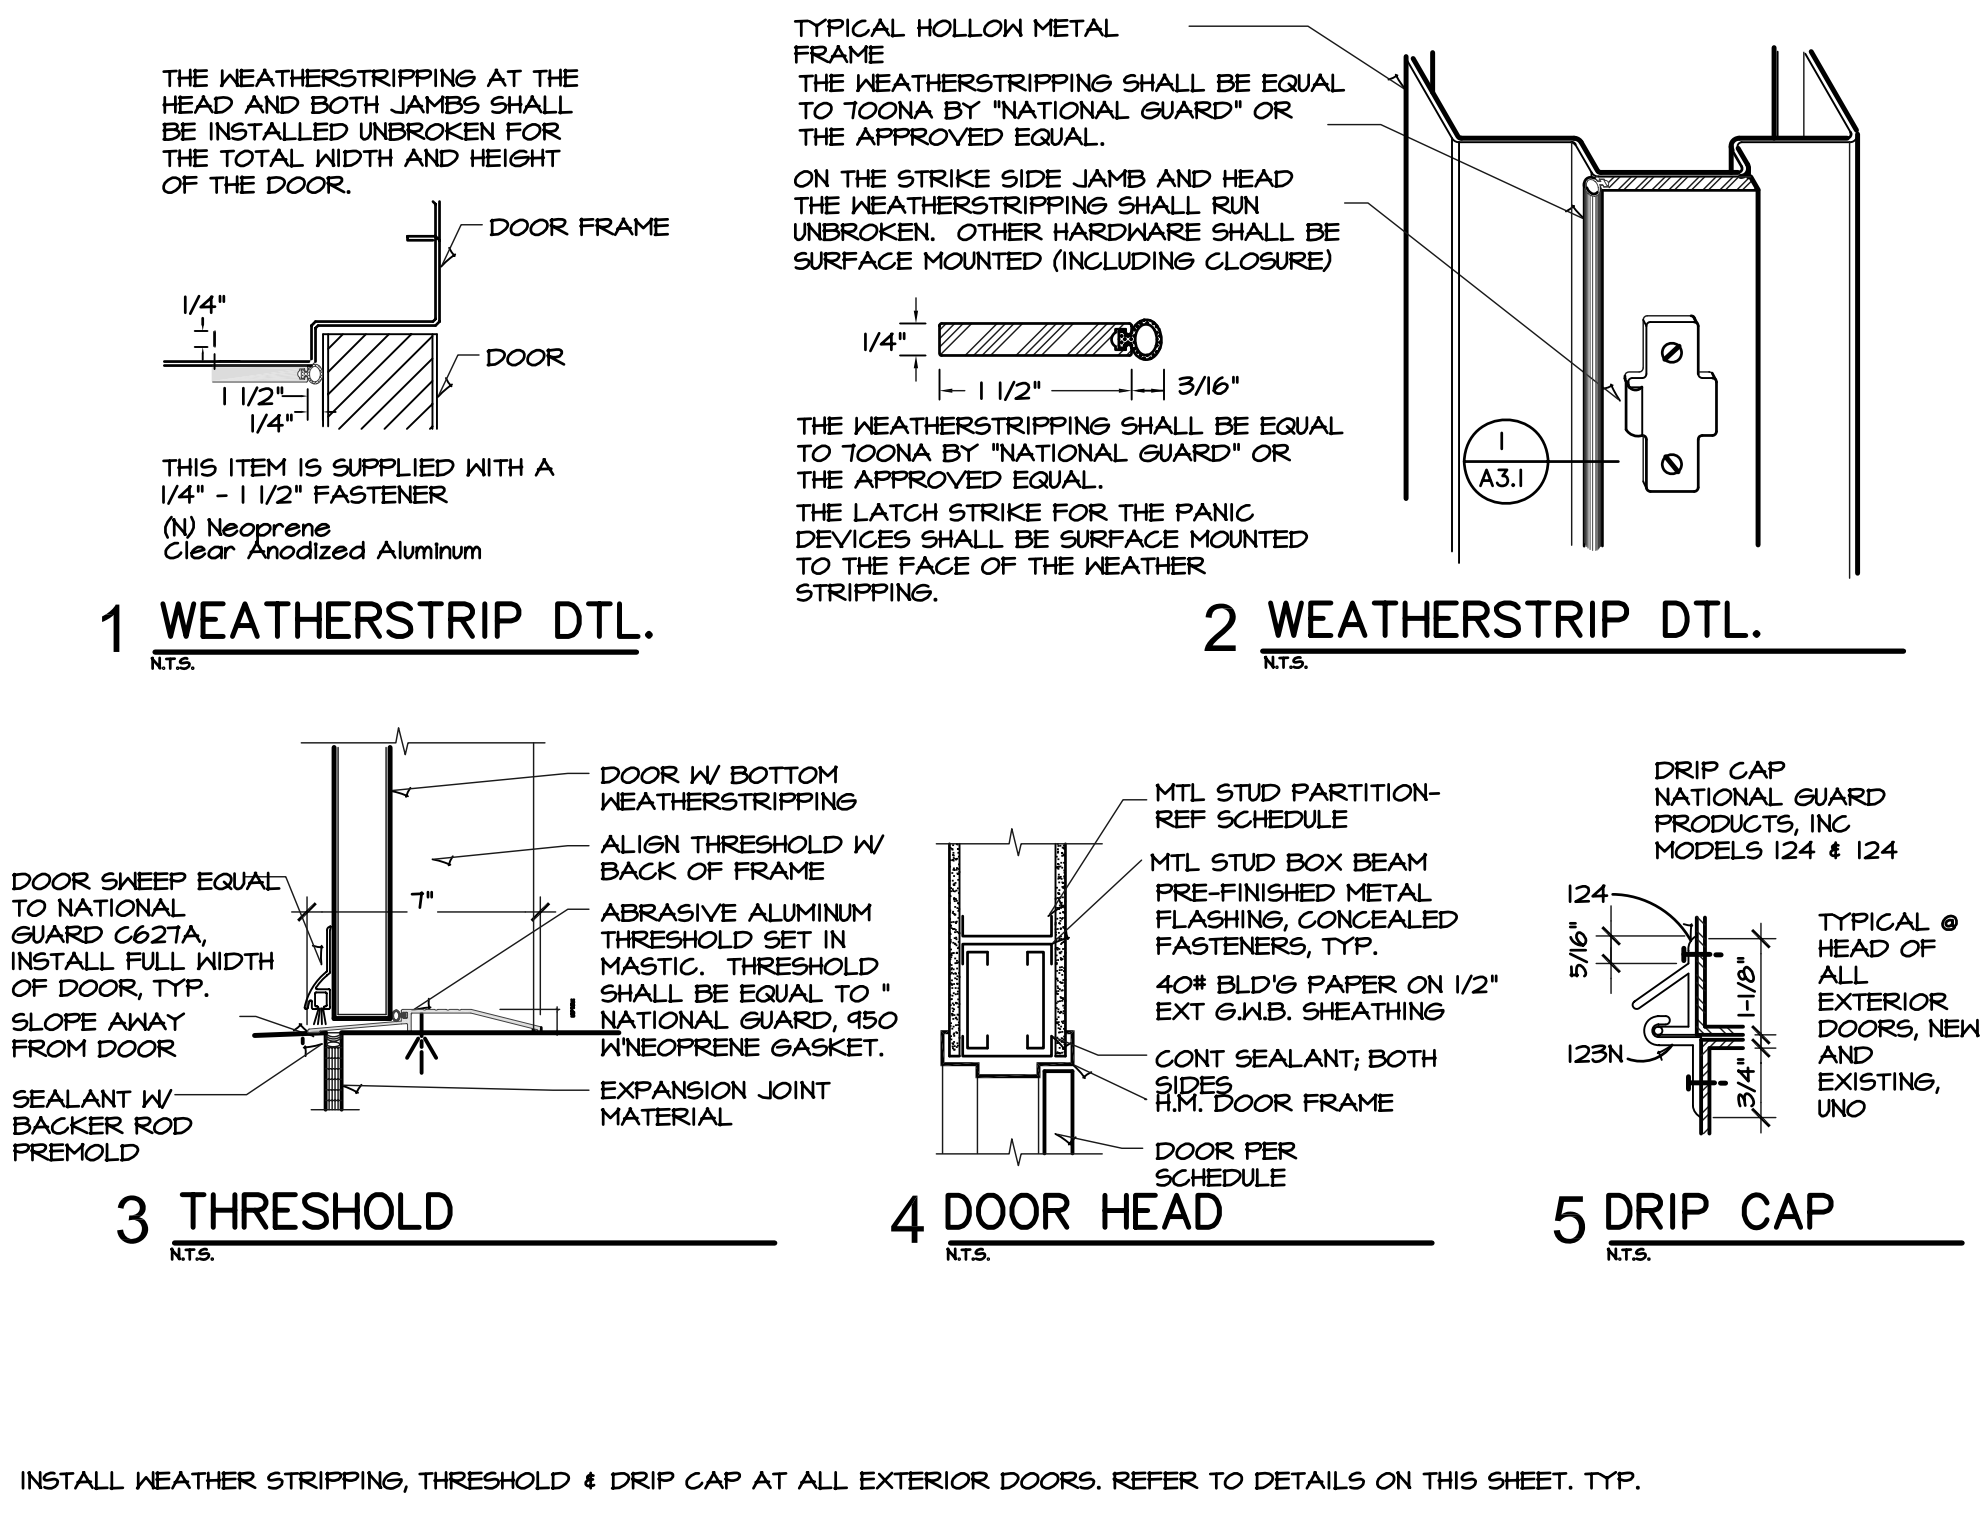



DOOR TYPES

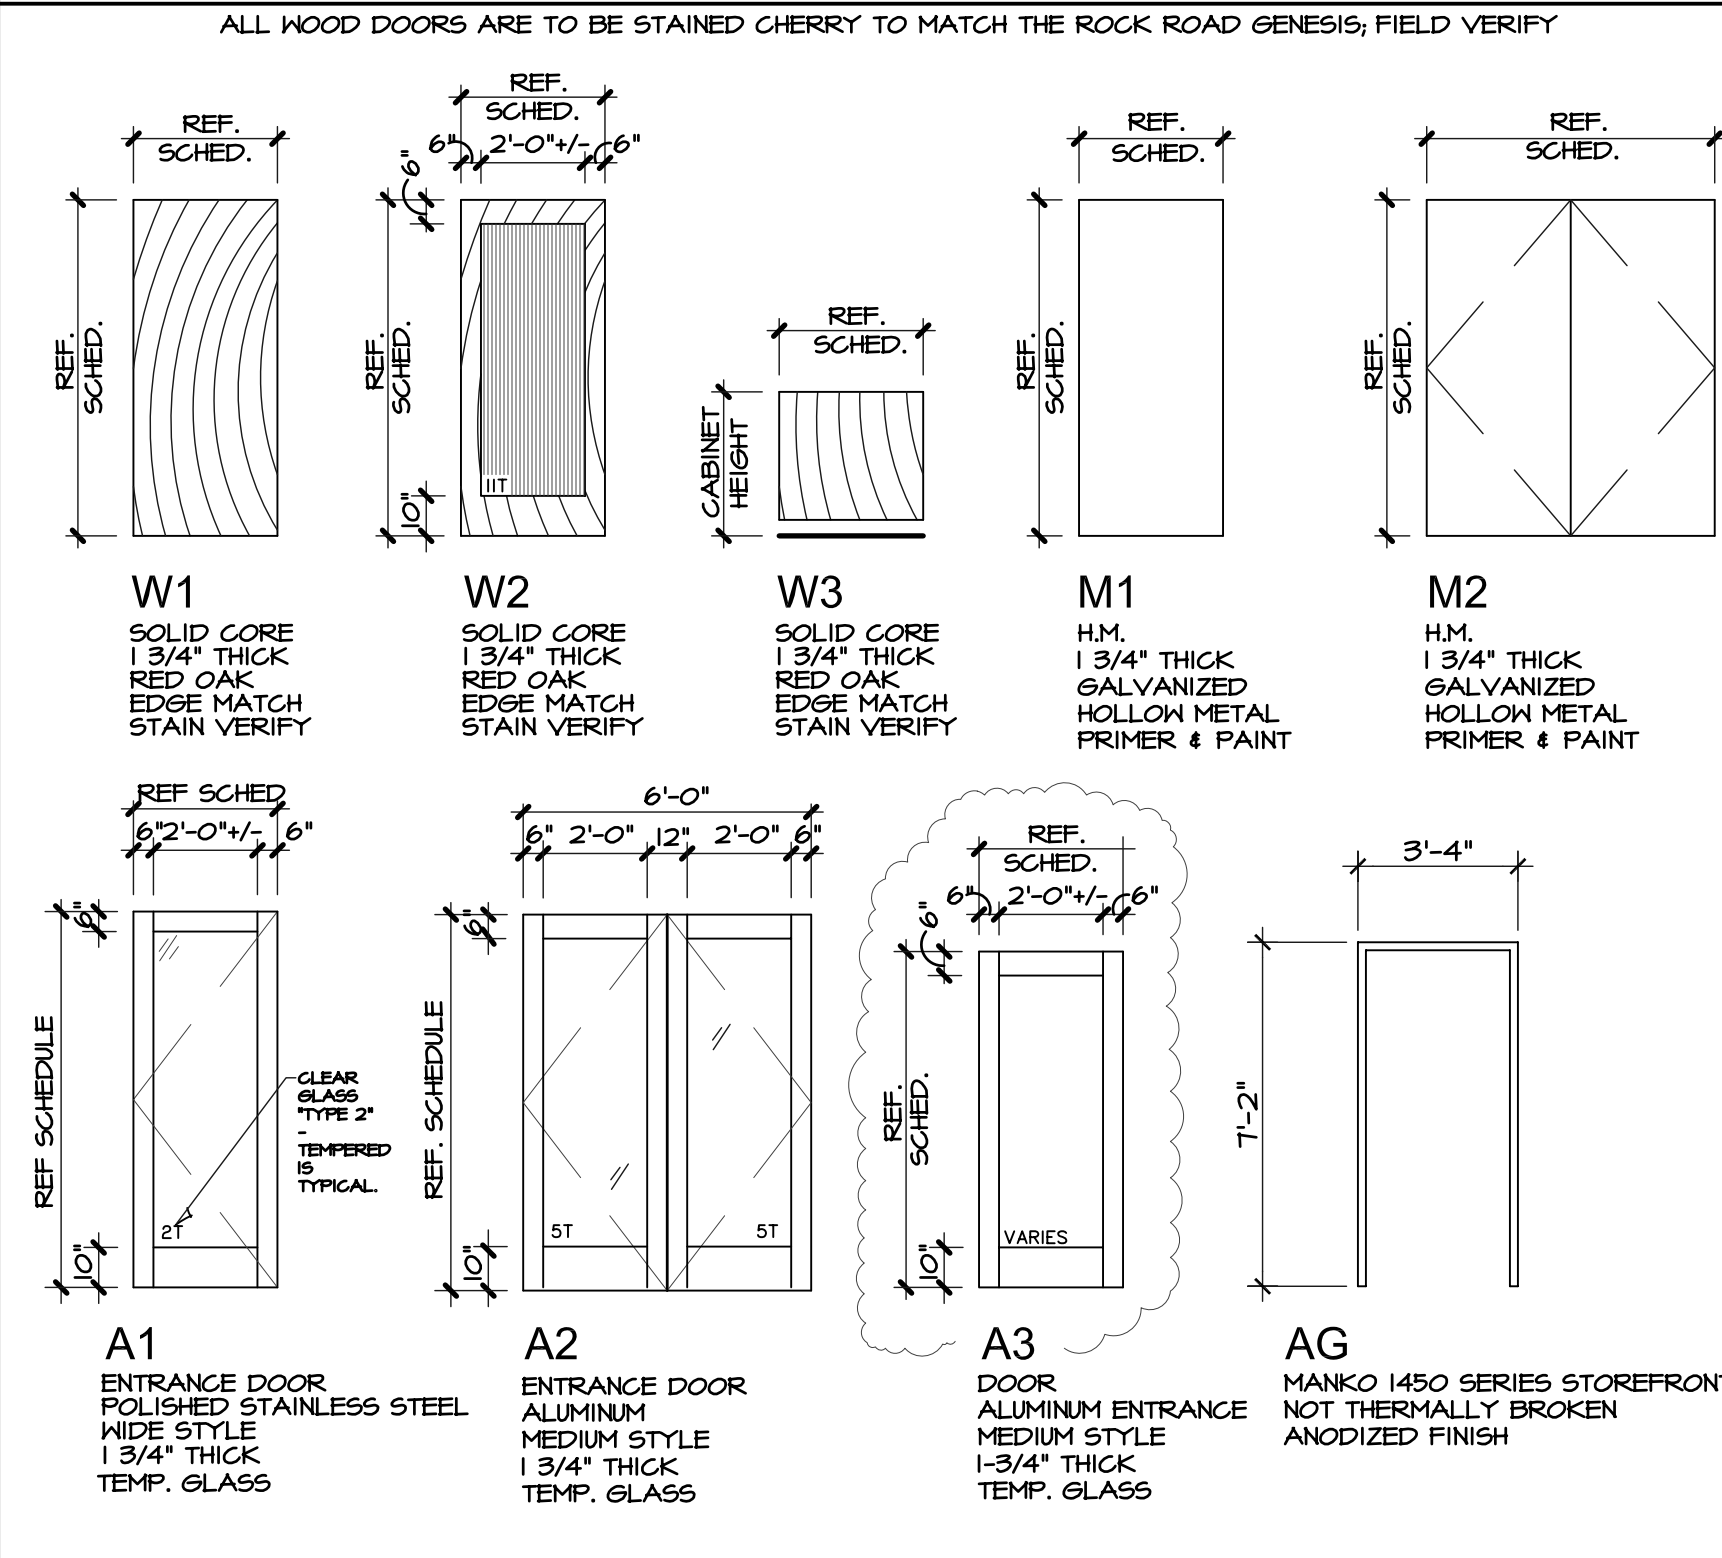

ALUMINUM FRAME TYPES

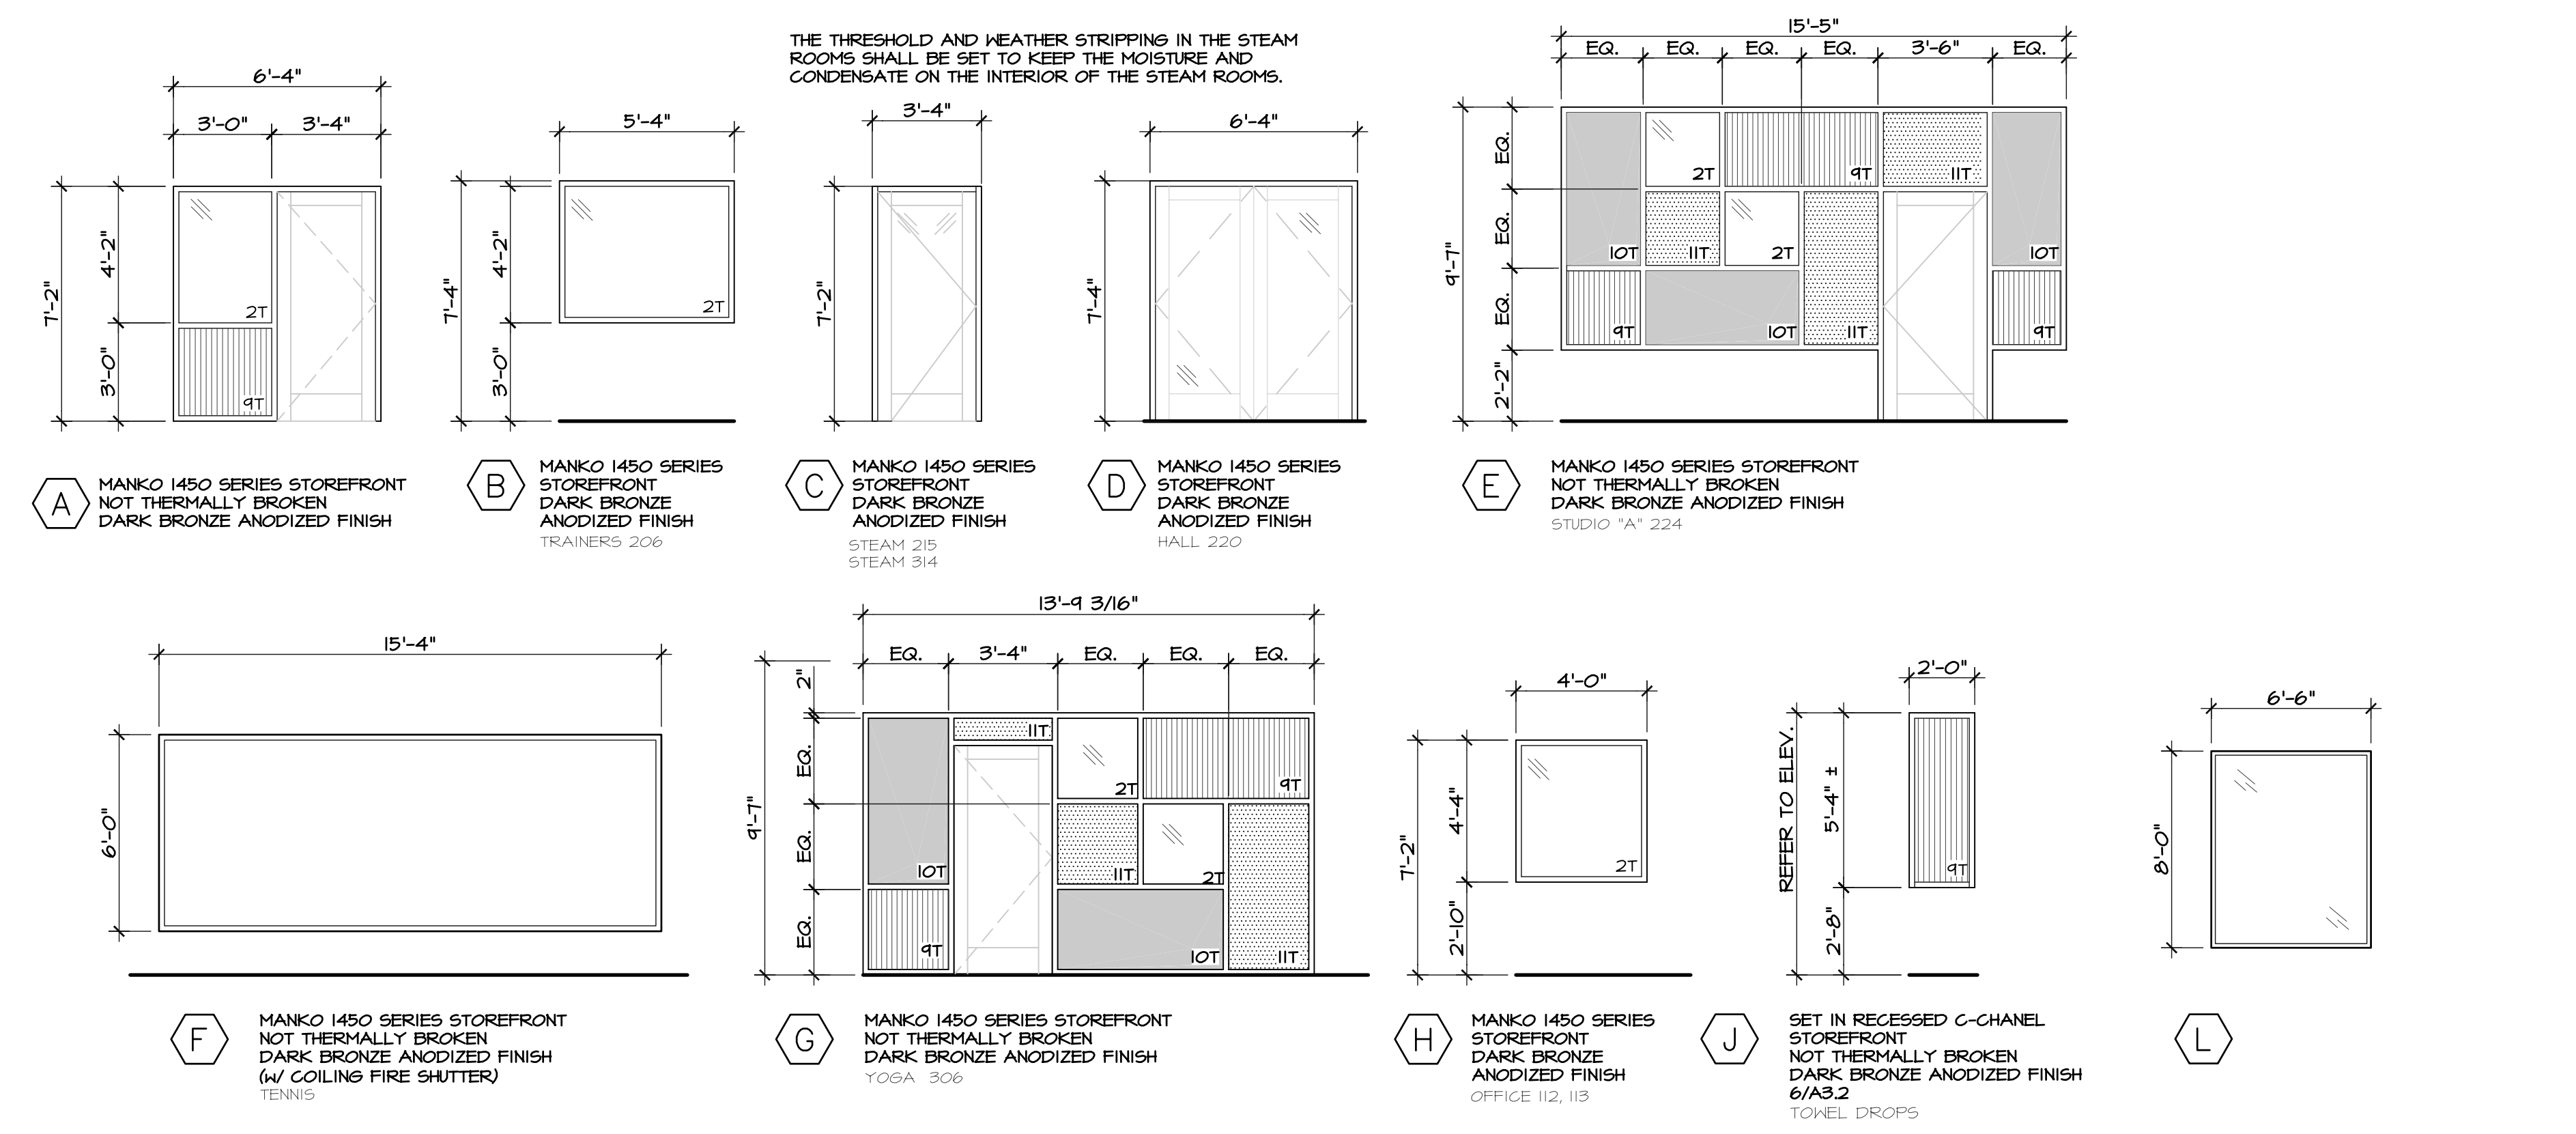

H.M. - FRAME PROFILES

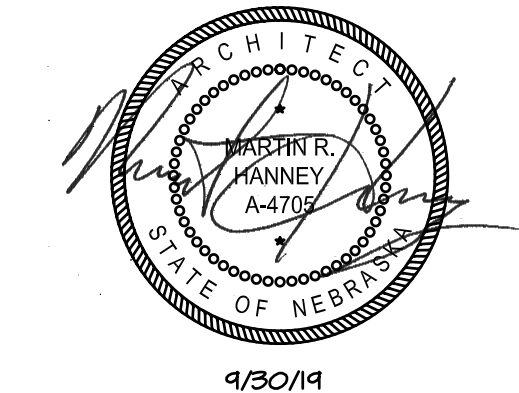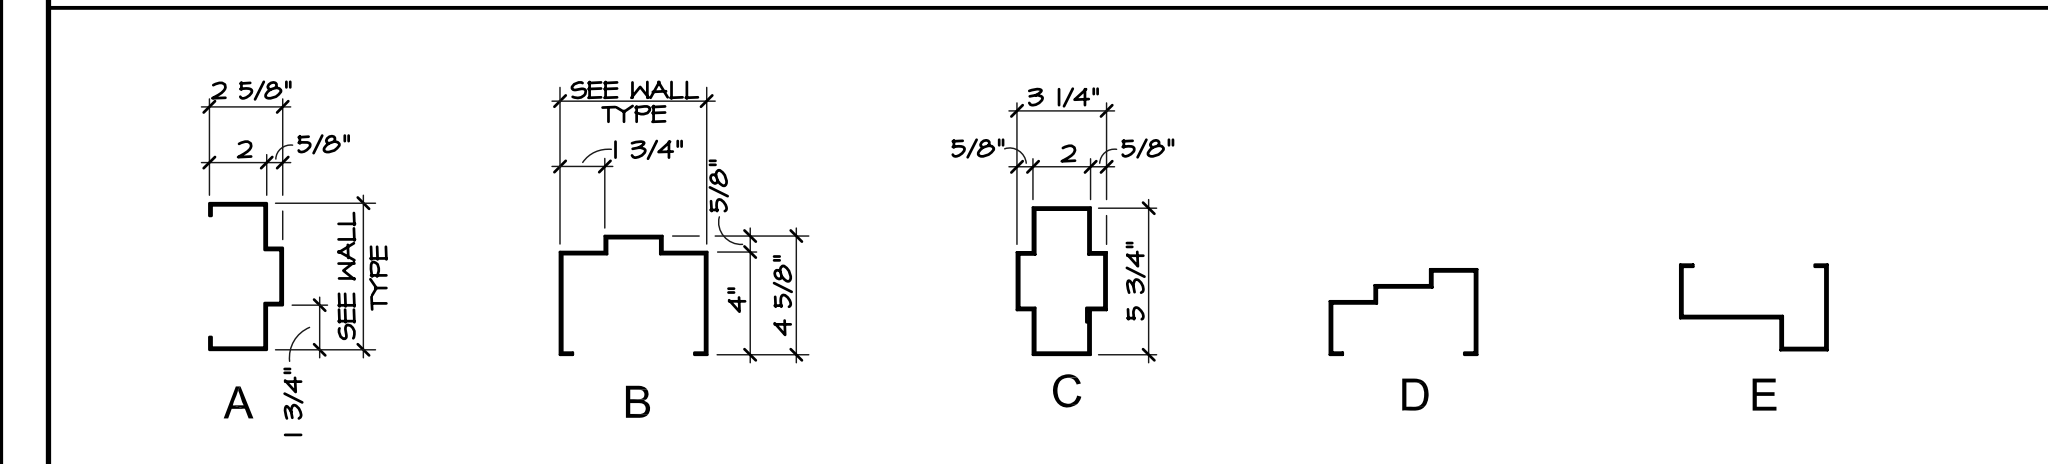

HANNEY & ASSOCIATES, ARCHITECTS
1726 South Hillsdale, Wichita, Kansas 67211
Phone (316) 683-8965
Fax (316) 684-1441

2019
GENESIS HEALTH CLUBS
WESTROADS
1212 NORTH 102ND STREET
OMAHA, NE 68114



DRAWINGS ISSUED		
NO.	DATE	ITEM ISSUED
20	09/23/19	ADDENDA #1
19	04/04/19	BID SET
18	04/03/19	CODE REVIEW
17	08/26/19	CODE REVIEW
16	08/11/19	CODE REVISIONS
15	06/17/19	CODE REVISIONS
14	04/22/19	PLAN REVIEW
13	02/18/19	REVIEW
12	01/29/19	REVIEW
11	01/08/19	REVISIONS
10	12/19/18	REVIEW
9	11/27/18	REVIEW

COMPUTER DRAWING
60E_A301.dwg

DATE: APRIL 2019
DRAWN BY: CHECKED BY:
MH, CH, JC, MB MRH

SHEET
A3.1
OF SHEETS