


1
S1.1 1/8" = 1'-0"
FIRST LEVEL FOUNDATION PLAN

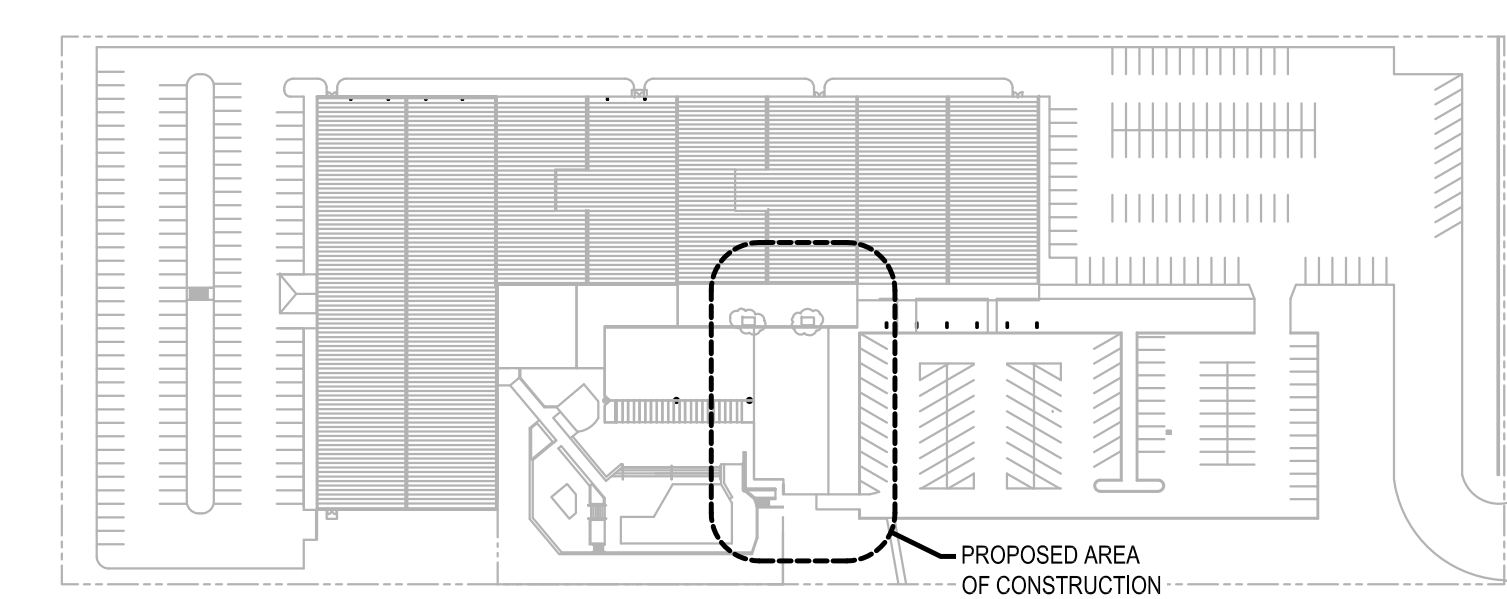

KEY PLAN
N.T.S.

**2019
GENESIS HEALTH CLUBS
WESTROADS**
1212 NORTH 102ND STREET
OMAHA, NE 68114




DRAWINGS		ISSUED	
NO.	DATE	ITEM	ISSUED
15	10/10/19	ADDENDUM #3	
14	04/22/19	ISSUED FOR BID	
13	02/18/19	REVIEW	
12	01/24/19	REVIEW	
11	01/08/19	REVISIONS	
10	12/19/18	REVIEW	
9	11/27/18	REVIEW	

COMPUTER DRAWING
SI-LDW9

DATE: APRIL 2019
DRAWN BY: SLM CHECKED BY: MJM

SHEET
S1.1
OF - SHEETS

**PERFORMANCE
Engineering**
11811 Ford Street, Suite 104 - Omaha, NE 68164
(402) 343-3980 Fax: (402) 343-3981
PE #: 187126

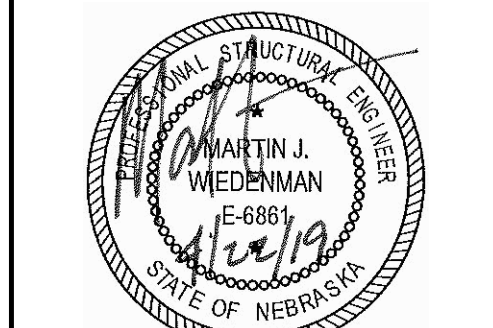

HANNEY & ASSOCIATES, ARCHITECTS
1726 South Hillside, Wichita, Kansas, 67211
Phone: (316) 683-8965
Fax: (316) 684-1441