



1 SECOND LEVEL FOUNDATION PLAN  
1/8" = 1'-0"

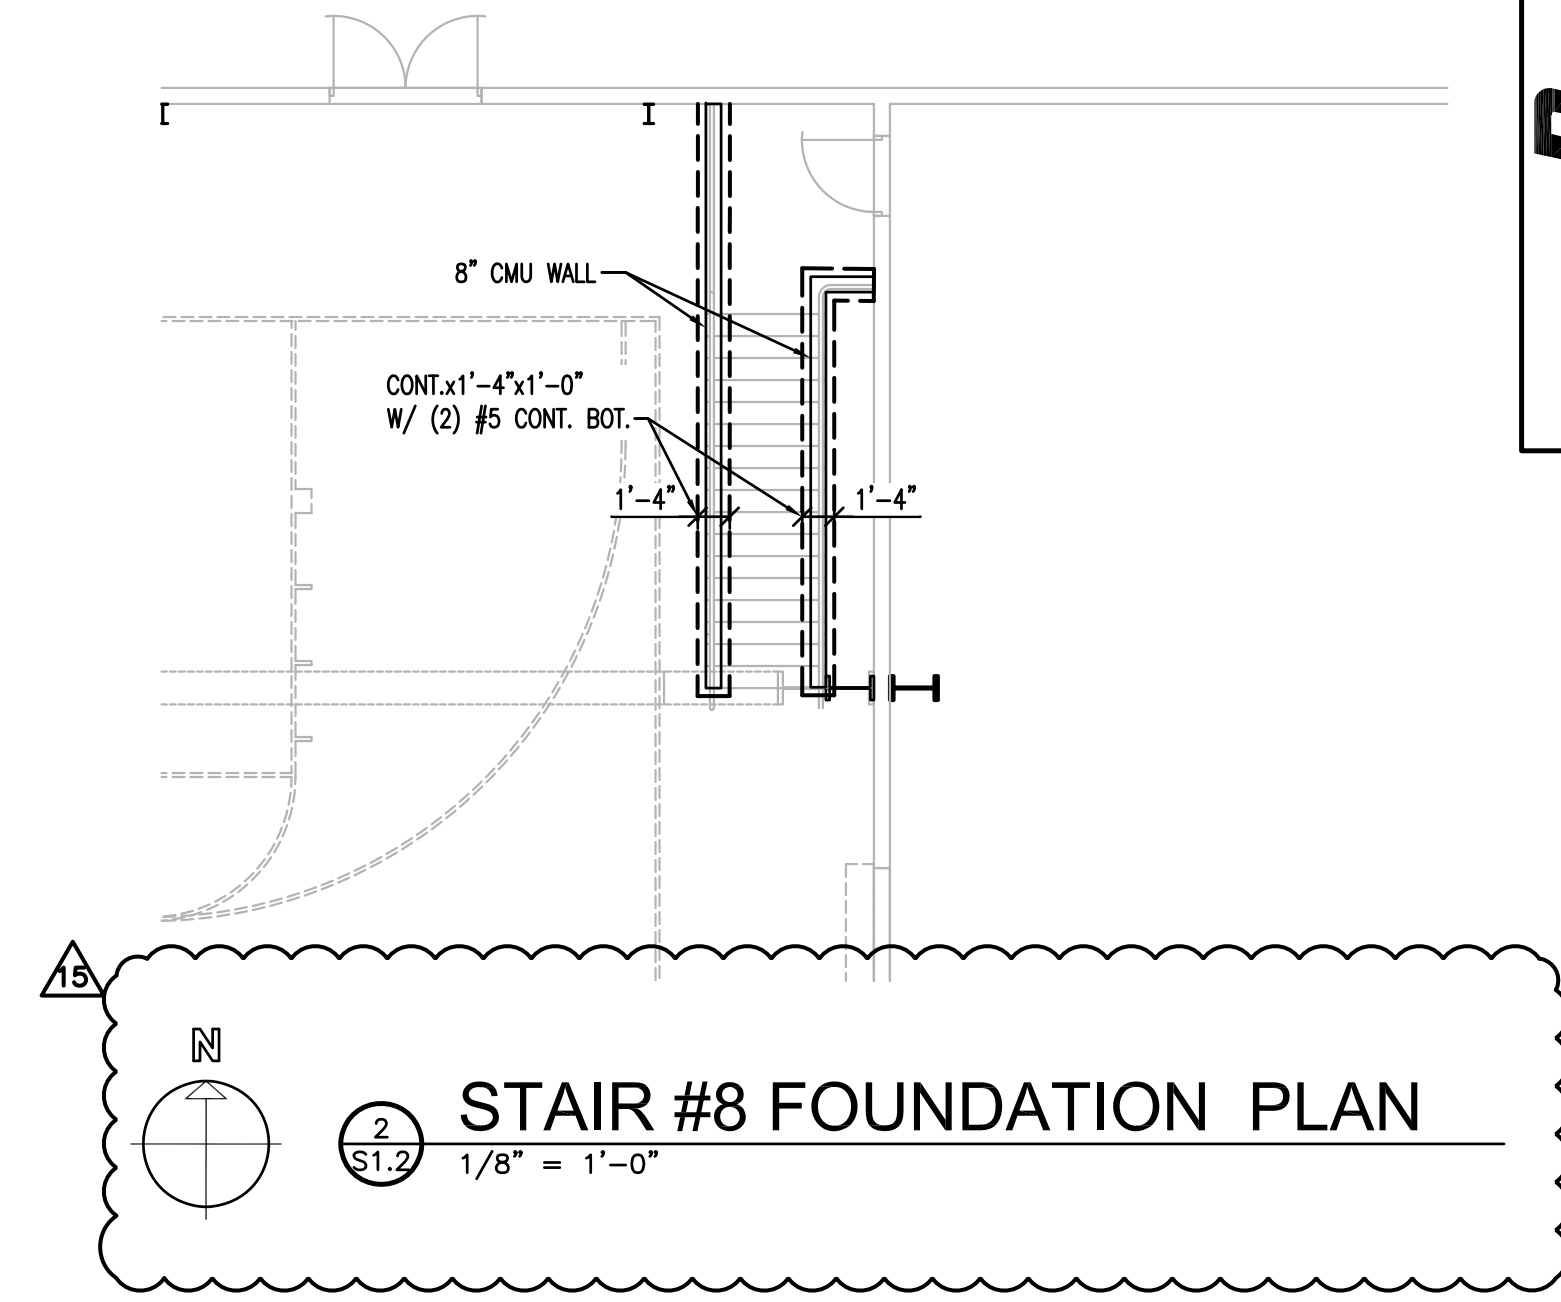

2 STAIR #8 FOUNDATION PLAN  
1/8" = 1'-0"

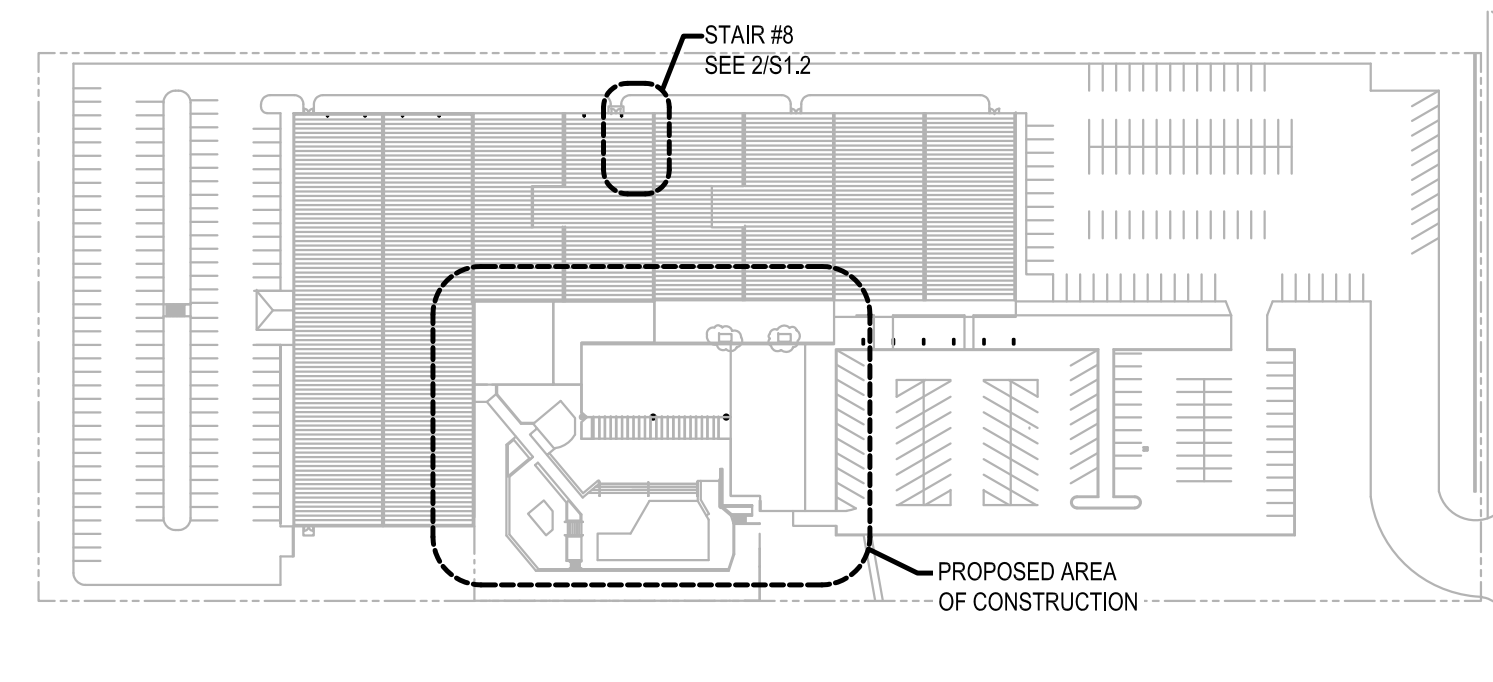

KEY PLAN  
N.T.S.

**PERFORMANCE Engineering**  
1811 Ford Street, Suite 104 - Omaha, NE 68164  
(402) 343-3980 Fax: (402) 343-3981  
PE #: 181126



**HANNEY & ASSOCIATES, ARCHITECTS**  
1726 South Hillside, Wichita, Kansas, 67211  
Phone: (316) 683-8965 Fax: (316) 684-1441

**2019 GENESIS HEALTH CLUBS WESTROADS**  
1212 NORTH 102ND STREET  
OMAHA, NE 68114



DRAWINGS ISSUED			
NO.	DATE	ITEM	ISSUED
15	10/10/19	ADDENDUM #3	
14	04/22/19	ISSUED FOR BID	
13	02/18/19	REVIEW	
12	01/24/19	REVIEW	
11	01/08/19	REVISIONS	
10	12/19/18	REVIEW	
9	11/27/18	REVIEW	

COMPUTER DRAWING  
SI-LDW9

DATE: APRIL 2019  
DRAWN BY: SLM CHECKED BY: MJM

SHEET  
**S1.2**  
OF - SHEETS