



4/20/22  
**HANNEN & ASSOCIATES, ARCHITECTS**  
 1726 South Hillside, Wichita, Kansas 67211  
 Phone (316) 683-8985  
 Fax (316) 684-1441

**2022**  
**GENESIS HEALTH CLUBS**  
 SOUTHBRIDGE MALL  
 1111 East Army Post Road  
 Des Moines, Iowa 50315




DRAWINGS ISSUED		
NO.	DATE	ITEM ISSUED
10	4/20/22	ADDENDUM #2
4	2/11/22	PERMIT SET
8	1/25/22	CHECK SET
7	12/15/21	CHECK SET
6	9/24/21	CHECK SET
5	8/21/21	SITE PLAN REVIEW
4	7/21/21	UDRB SUBMITTAL
3	1/08/21	MILESTONE DEV. PLAN
2	5/25/21	CONCEPT. DEV. PLAN
1	3/20/21	CONCEPT. DEV. PLAN

**COMPUTER DRAWING**  
 DMS\_A8.08.dwg

DATE: AUGUST 2021  
 DRAWN BY: CHECKED BY:  
 MH, CH, DH, TH, TC MRH

SHEET  
**A8.7**  
 OF SHEETS

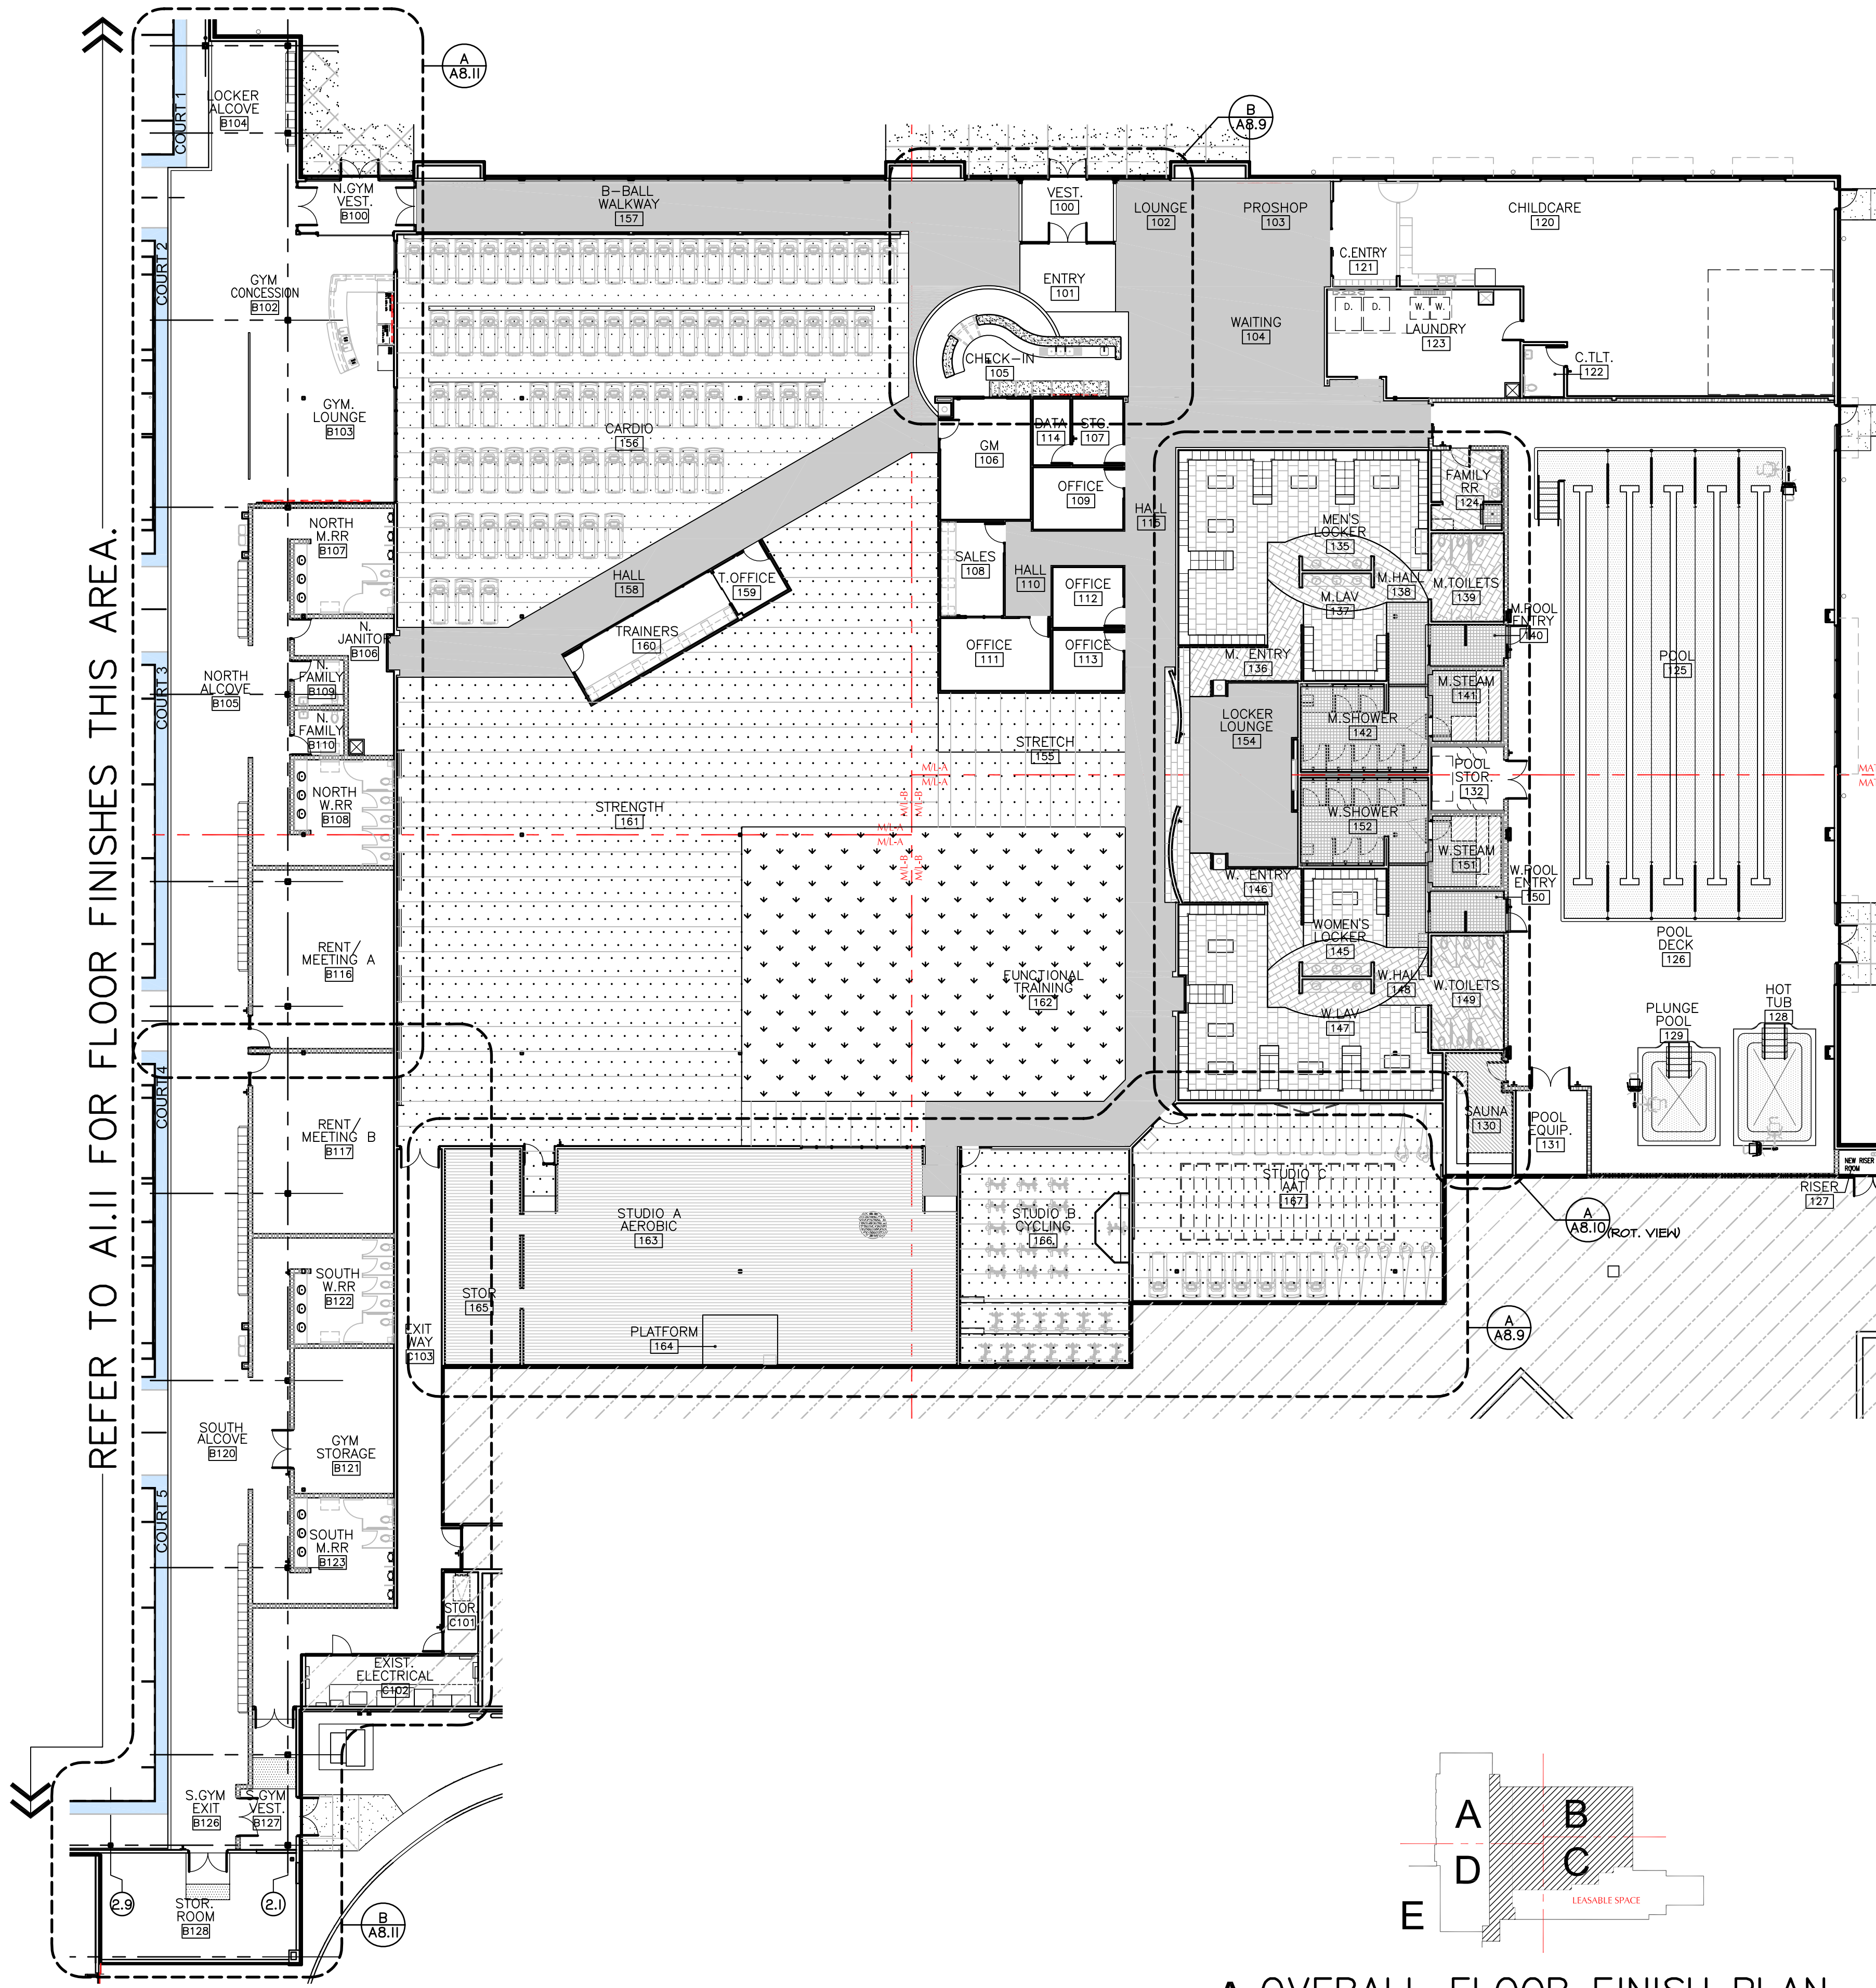

**A OVERALL FLOOR FINISH PLAN**  
 SCALE: NOT TO SCALE