



HANNEY & ASSOCIATES, ARCHITECTS
 1726 South Hillside, Wichita, Kansas, 67211
 Phone (316) 683-9865
 Fax (316) 684-1441

2022
GENESIS HEALTH CLUBS
 SOUTHRIDGE MALLSPACE 0010
 1111 East Army Post Road
 Des Moines, Iowa 50315

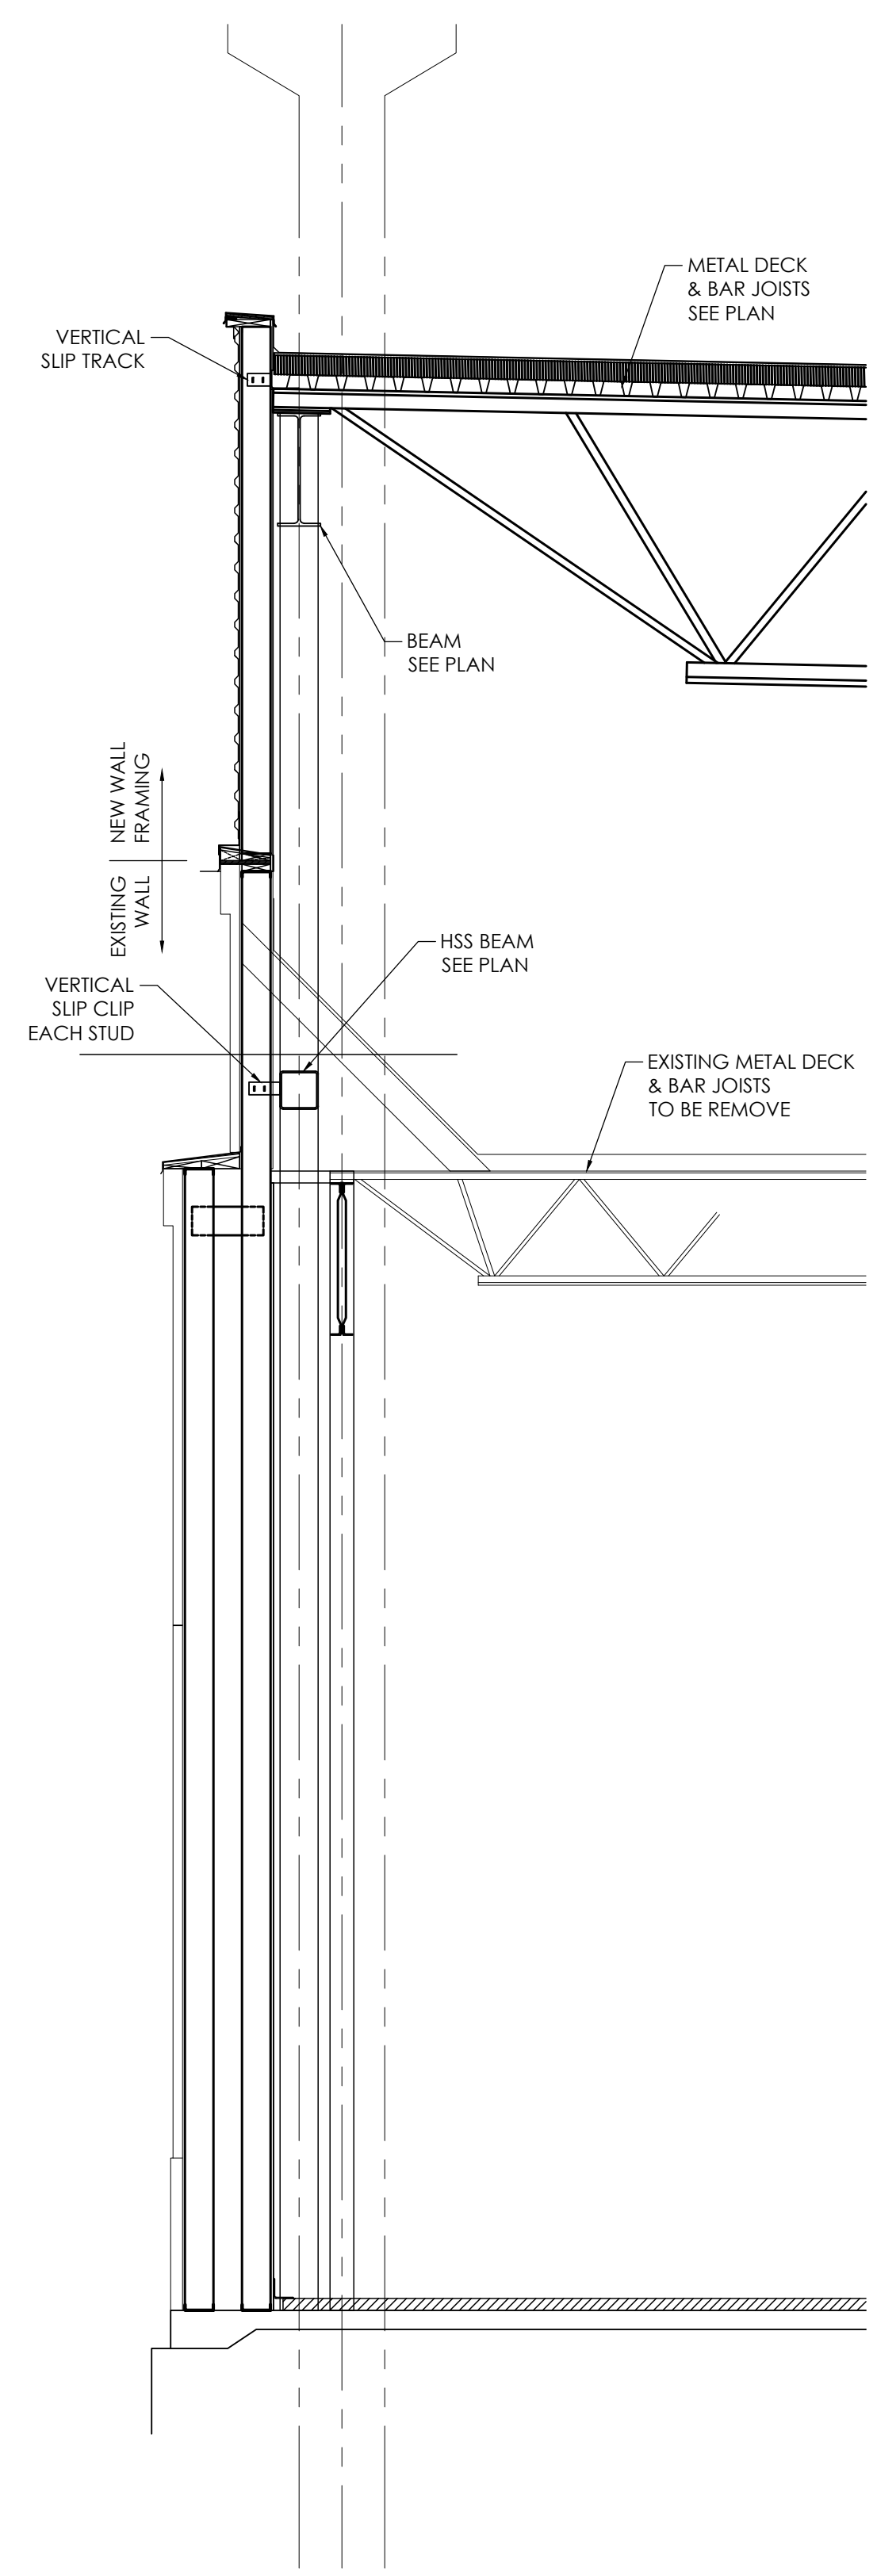

DWG TITLE
 SCALE: 3/4" = 1'-0"
 2
 S3.3

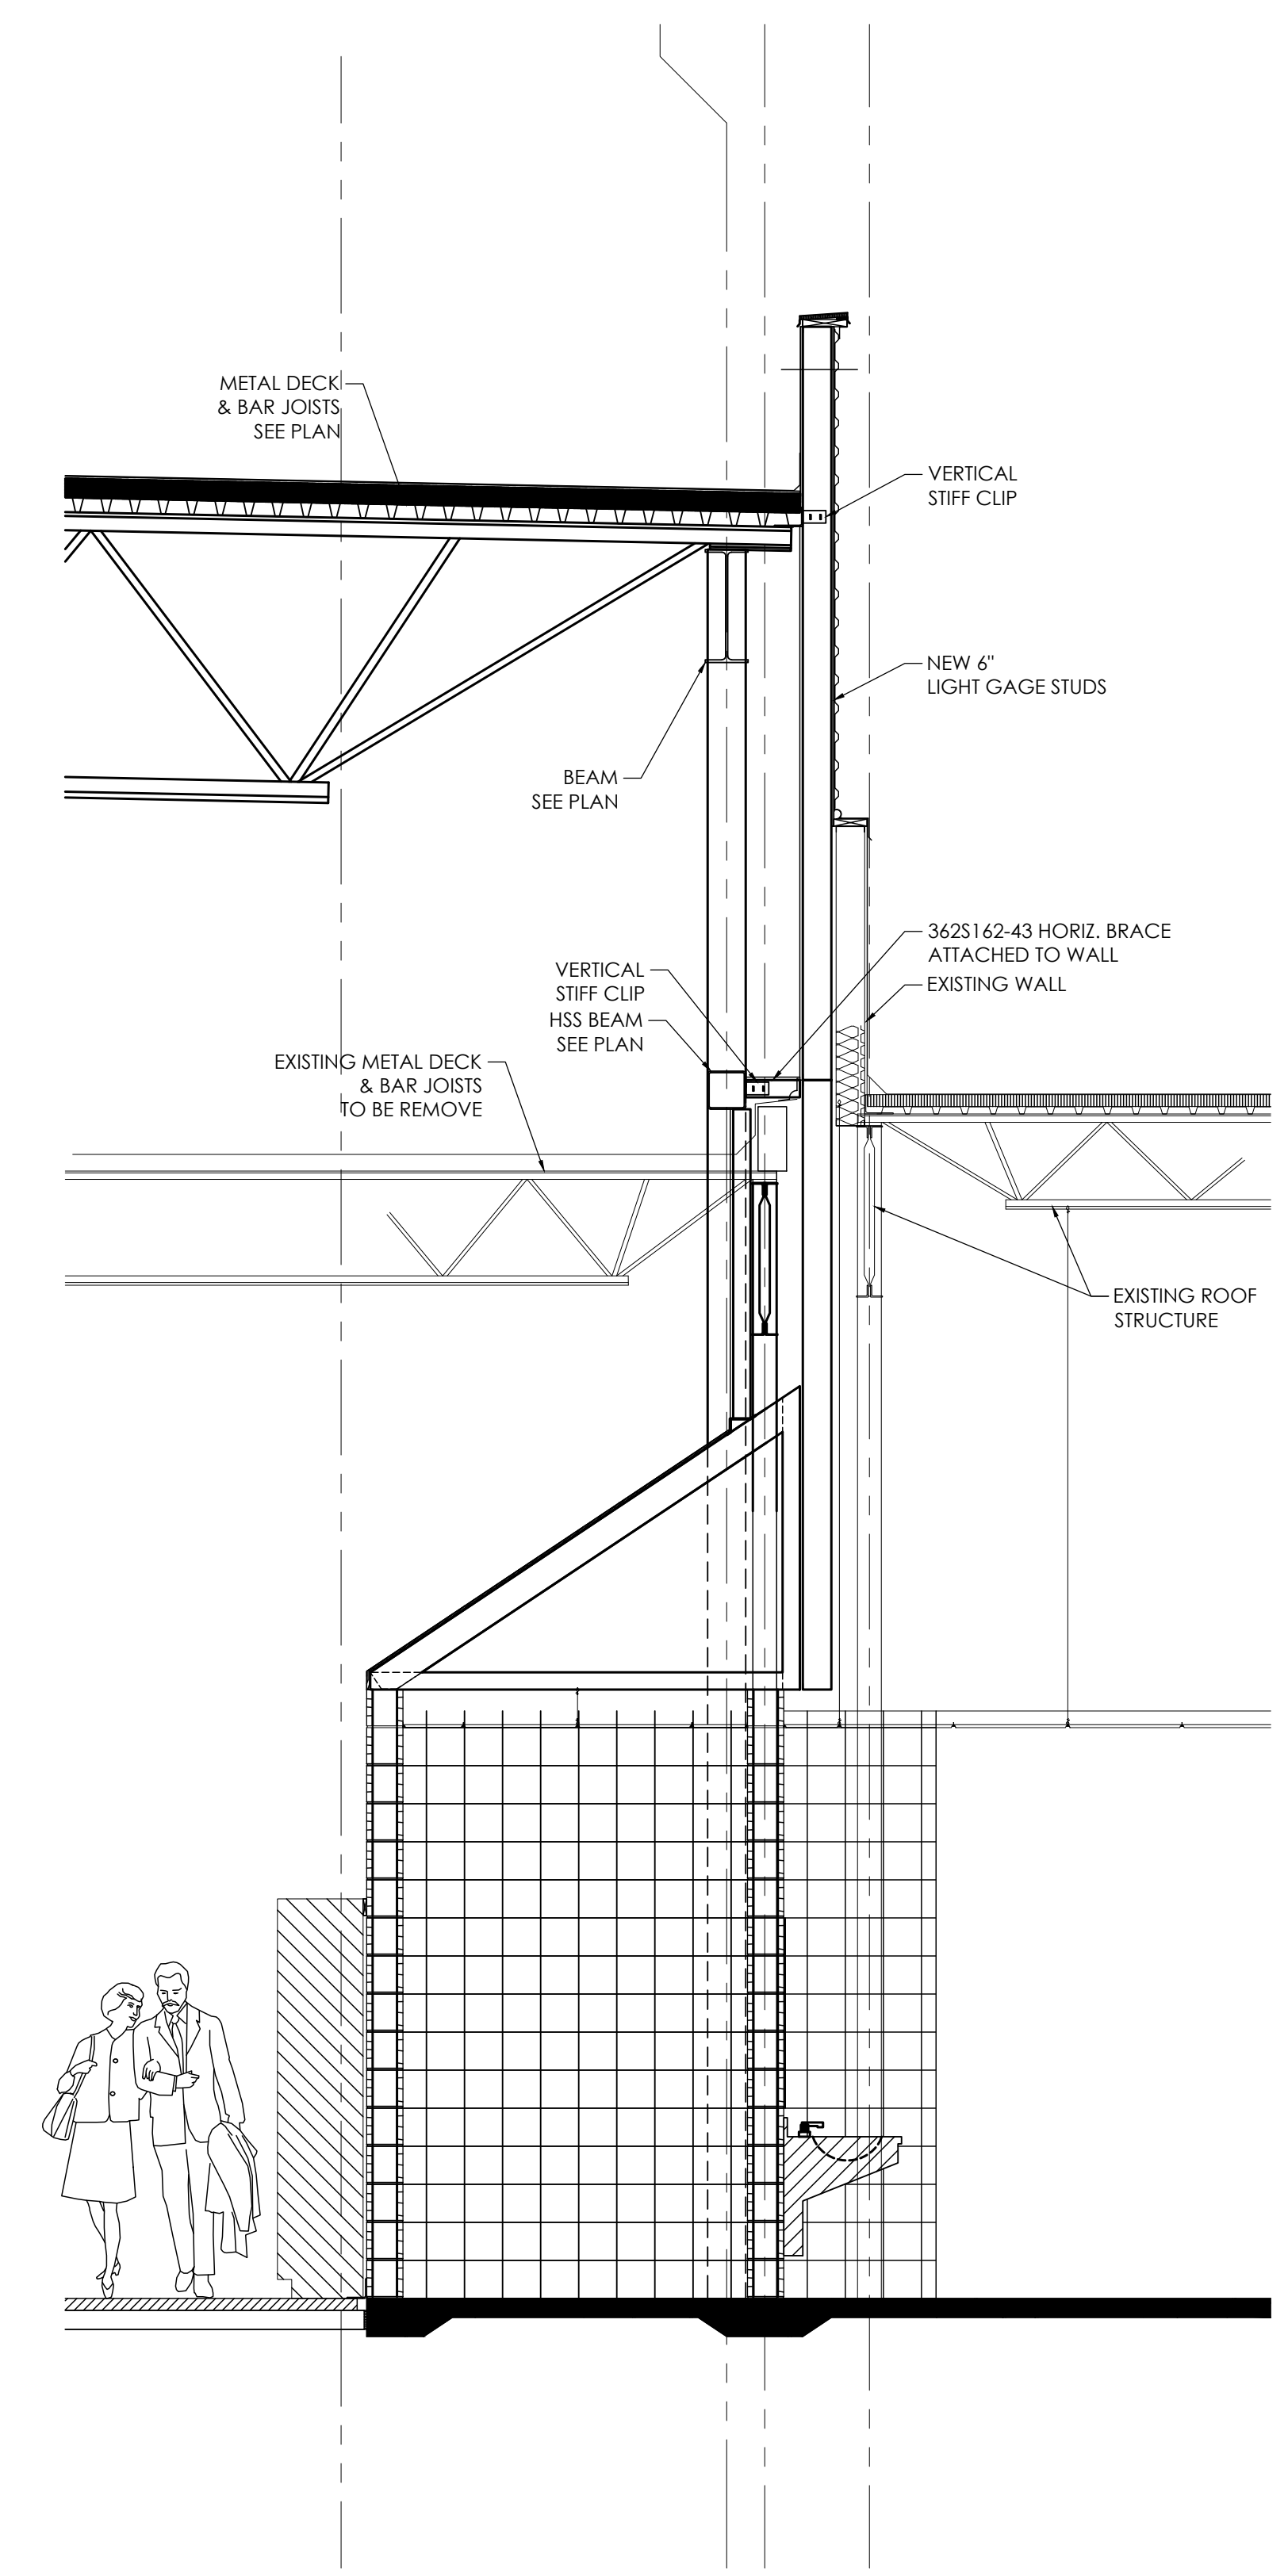

DWG TITLE
 SCALE: 3/4" = 1'-0"
 1
 S3.3

DRAWINGS ISSUED			
NO.	DATE	ITEM	ISSUED
11	5/6/22	ADDENDUM #4	
10	3/25/22	CODE REVISIONS	
9	3/1/22	PERMIT SET	
8	1/25/22	CHECK SET	
7	12/15/21	CHECK SET	
6	9/24/21	CHECK SET	
5	8/27/21	SITE PLAN REVIEW	
4	7/21/21	UDRB SUBMITTAL	
3	7/08/21	MILESTONE DEV. PLAN	
2	5/25/21	CONCEPT. DEV. PLAN	
1	3/20/21	CONCEPT. DEV. PLAN	

COMPUTER DRAWING
 U21-062

DATE: 5/6/2022
 DRAWN BY: WDM CHECKED BY: CJS

SHEET

S3.3

FOR PERMIT