



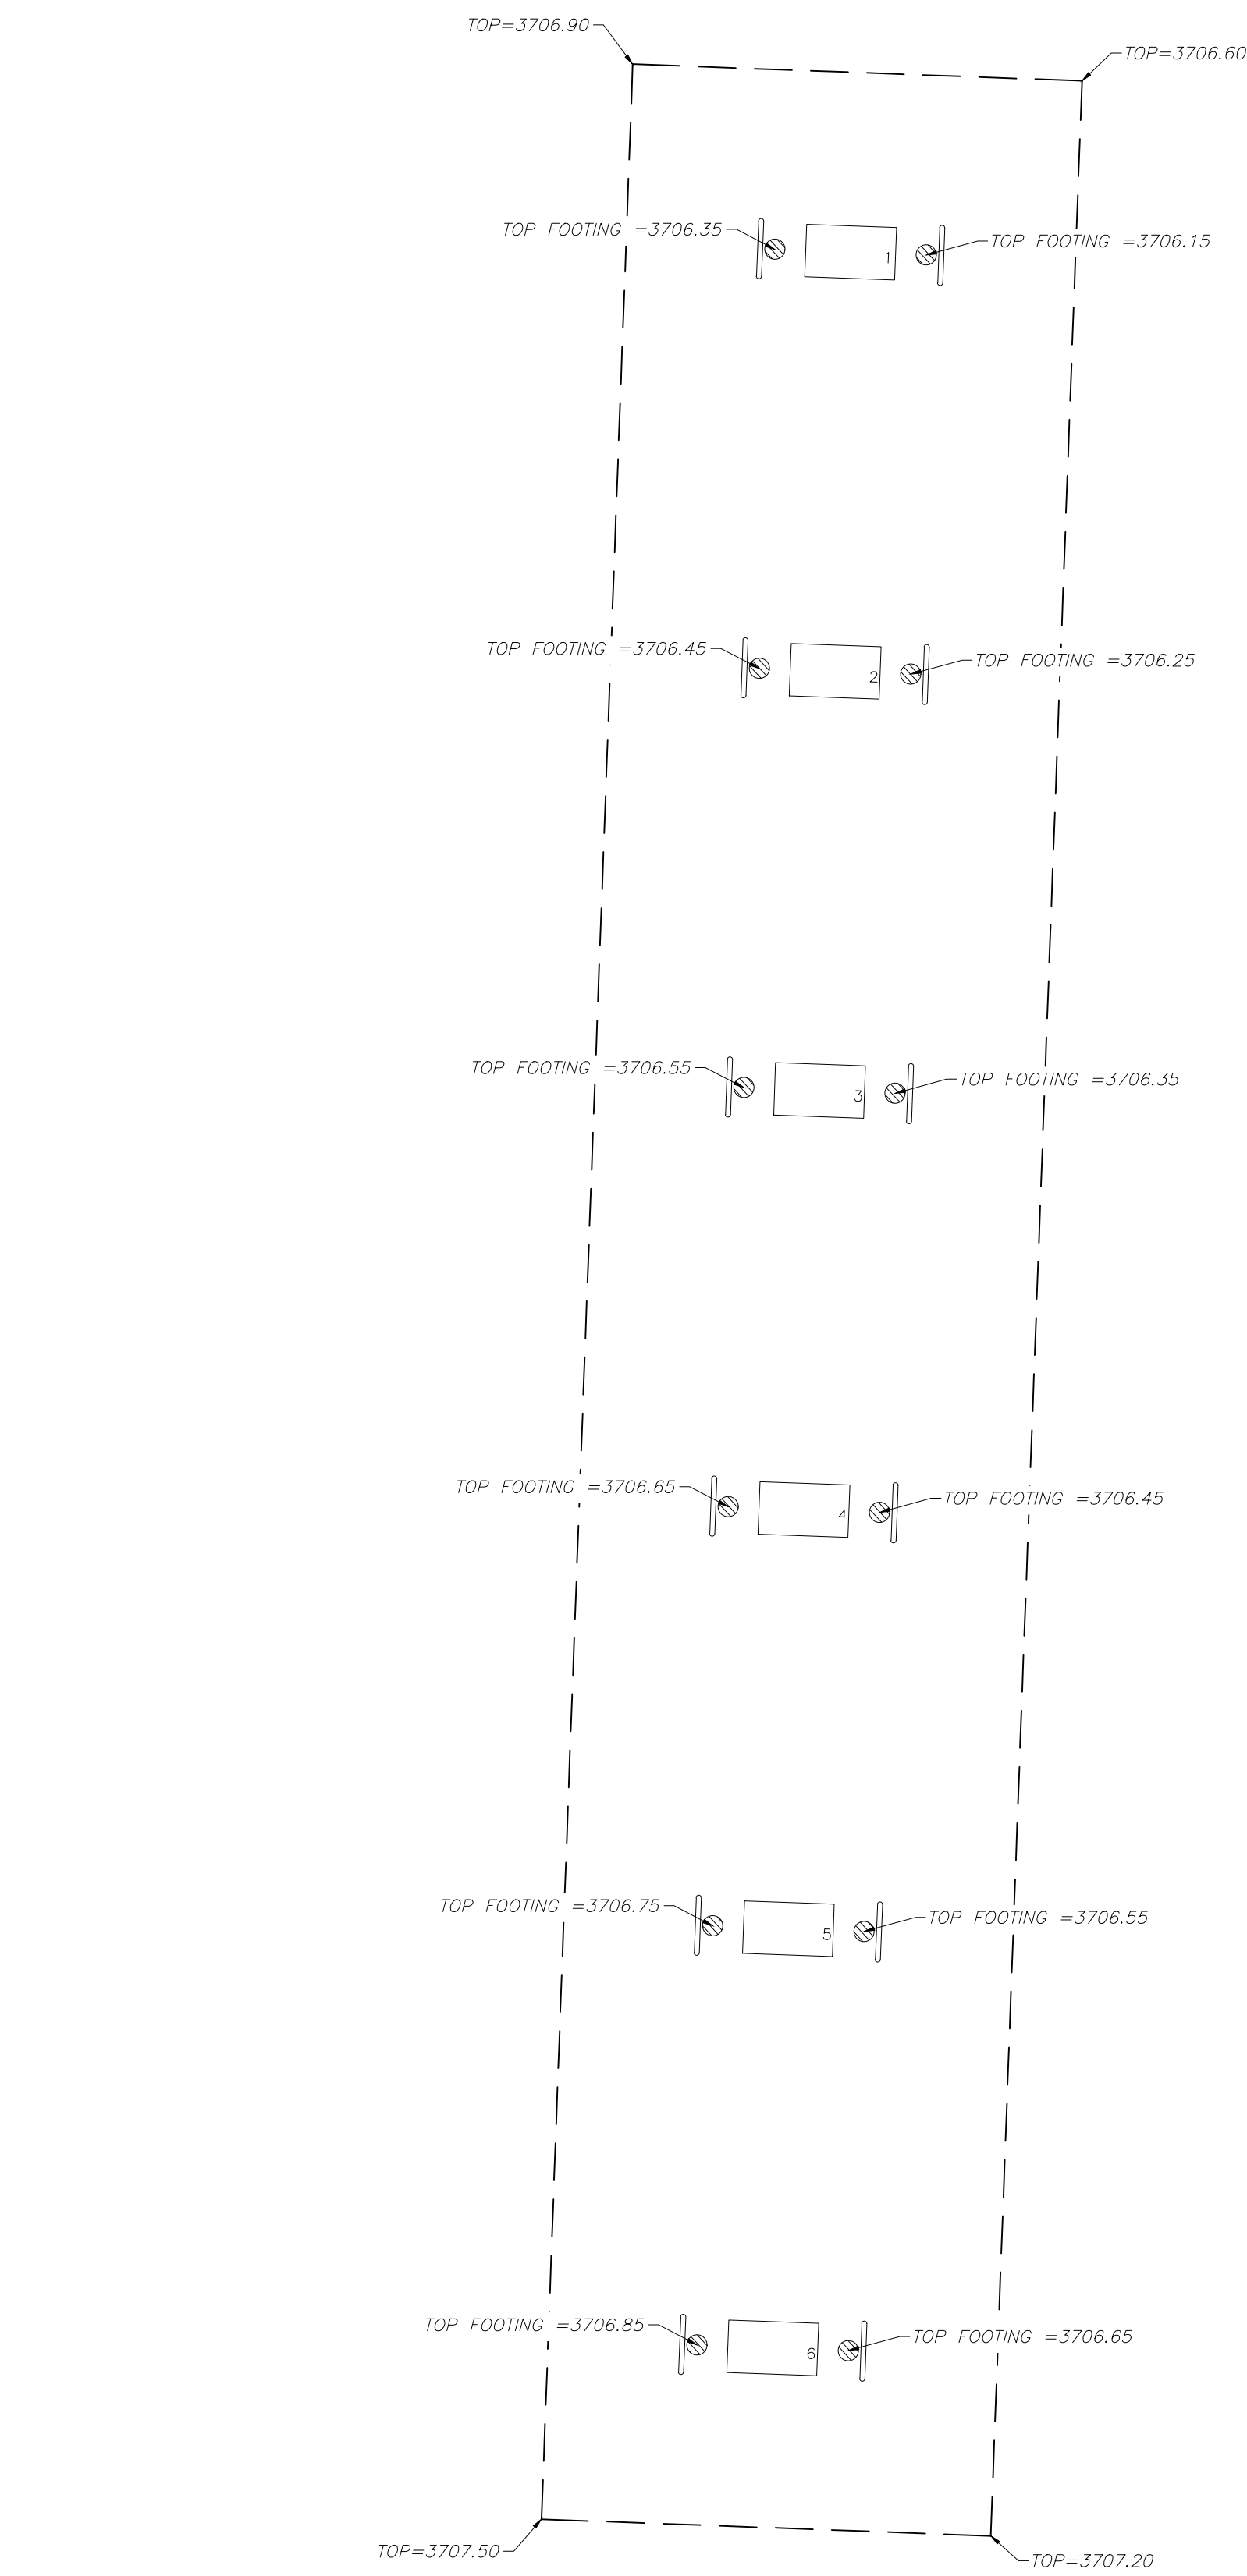

This is a detailed site plan for a property located at the intersection of Kansas Highway 27 and Commerce Road. The plan shows a large building with a central section labeled "NORTH SET 1986" and a "FUEL TANK AREA". To the left of the building is a parking lot with several stalls, some labeled "12' x 75' TYP." and "12' x 60' TYP.". To the right of the building is another parking area with stalls labeled "12' x 50' TYP.". The plan includes numerous dimensions for building sections, parking stalls, and setbacks. Utility lines for electric, gas, and water are shown, along with a "POSTHOLE FOR UTILITY LOCATES". A north arrow and a scale bar (0 to 30 feet) are located in the top right corner. The plan also shows a "ROADWAY" on the left and a "CONC BARRICADE" at the bottom. Various other features like "R40'", "R51.5'", "R50.5'", "R37.5'", "R7.5'", "R30'", and "R40'" are indicated. The plan is signed "CP 918" and "CP 918".

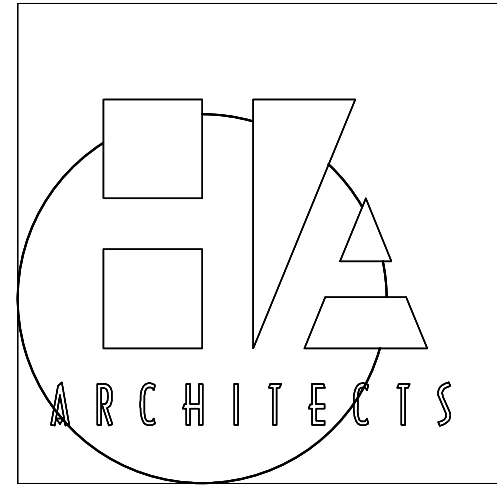

**24/7** TRAVEL STORE  
2710 Commerce Rd.  
Goodland, Kansas

[illegible]

COMPUTER DRAWING

|                   |             |
|-------------------|-------------|
| DATE: AUGUST 2020 |             |
| DRAWN BY:         | CHECKED BY: |

SHEET

## C1.2

### SITE LAYOUT

OF SHEETS