


KEYED NOTES	
1	TPO 60 MIL. ROOFING OR APPROVED EQUAL. - REFER TO SPECIFICATIONS
2	NOT USED
3	ROOFTOP AIR CONDITIONING UNIT, REFER TO HVAC PLANS.
4	PRE-FINISHED METAL COPING W/ CONCEALED FASTENER SYSTEM.
5	CONTINUOUS GANT STRIP
6	LOCATE EXHAUST FANS AND ROOFTOP UNITS MAINTAIN A MIN. 10 FEET CLEARANCE BETWEEN OUTSIDE AIR INTAKE AND EXHAUST DISCHARGE OR PLUMBING VENT. TYPICAL.
7	OUTDOOR AIR FOR ROOF TOP UNITS TO BE BALANCED PER CFM SPECIFIED ON ROOF TOP SCHEDULE.
8	EXHAUST FANS TO MAINTAIN A MIN. CLEARANCE OF 10 FEET FROM THE EDGE OF THE ROOF WHERE REQUIRED BY CODE.
9	MECHANICAL CONTRACTOR TO TERMINATE A PVC/COSNTRIC VENT THROUGH THE ROOF FOR INSTANTANEOUS WATER HEATER AND INSTALL ACCORDING TO MANUFACTURERS INSTALLATION INSTRUCTIONS.
10	ROOF CRICKET
11	NOT USED

ROOF KEY	
	AREAS OF NEW ROOF
	EXISTING TO REMAIN

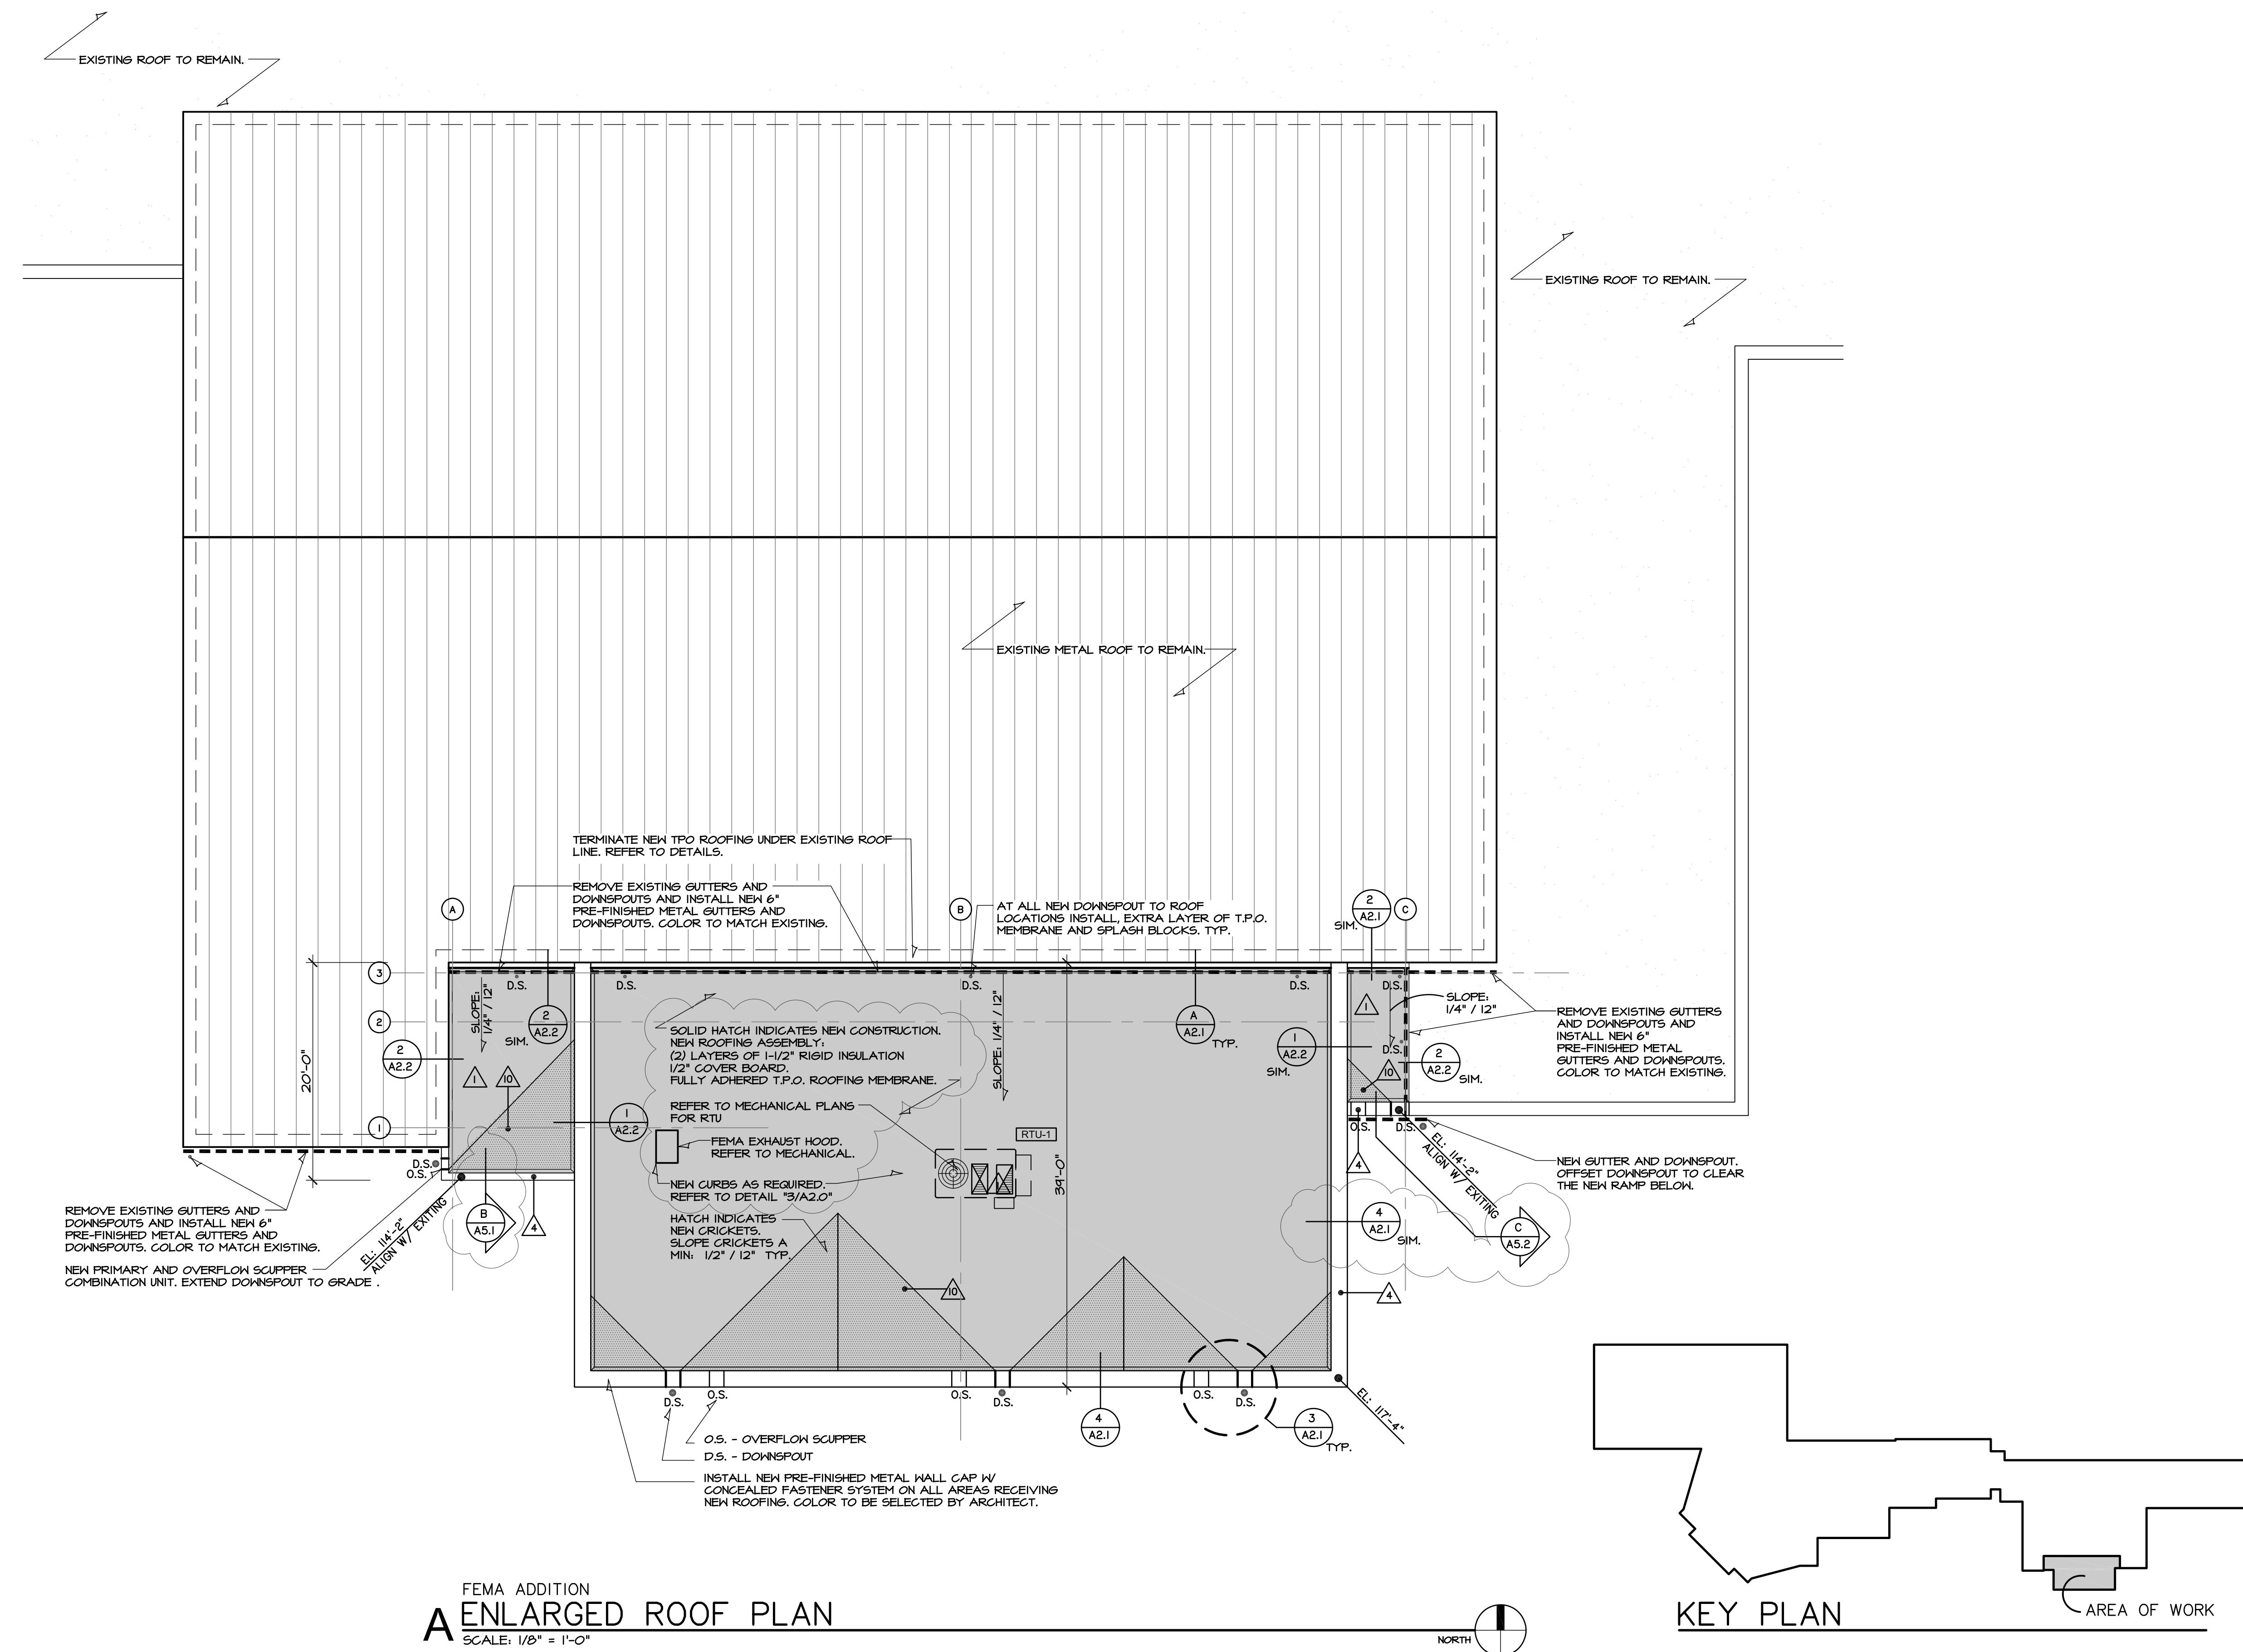

FEMA ADDITION  
**A** ENLARGED ROOF PLAN  
 SCALE: 1/8" = 1'-0"



HANNEY & ASSOCIATES, ARCHITECTS  
 1726 South Hillside, Wichita, Kansas, 67211  
 Phone (316) 883-8985  
 Fax (316) 884-1441  
 www.hanneyarchitects.com

**2021**  
 UDALL HIGH SCHOOL  
 FEMA SHELTER ADDITION  
 UNIFIED SCHOOL DISTRICT #463



DRAWINGS ISSUED		
NO.	DATE	ITEM ISSUED
9	2/26	ADDENDUM 2
8	2/18	ADDENDUM 1
7	1/25	ISSUED FOR BIDS
6	1/11	BOE REVIEW
5	11/24	BOE REVIEW
4	11/9	BOE REVIEW
3	10/26	REVIEW
2	10/16	REVIEW
1	10/08	REVIEW

COMPUTER DRAWING

DATE: OCTOBER 2020	
DRAWN BY: MH, CH	CHECKED BY: MRH

SHEET  
**A2.3**  
 OF 1 SHEETS