



HANNEY & ASSOCIATES, ARCHITECTS  
 1726 South Hillside, Wichita, Kansas, 67211  
 Phone (316) 683-8965  
 Fax (316) 684-1441  
 www.haarchitects.com

**24/7 TRAVEL STORE**  
 24-7 TRAVEL STORE  
 2710 Commerce Rd.  
 Goodland, Kansas

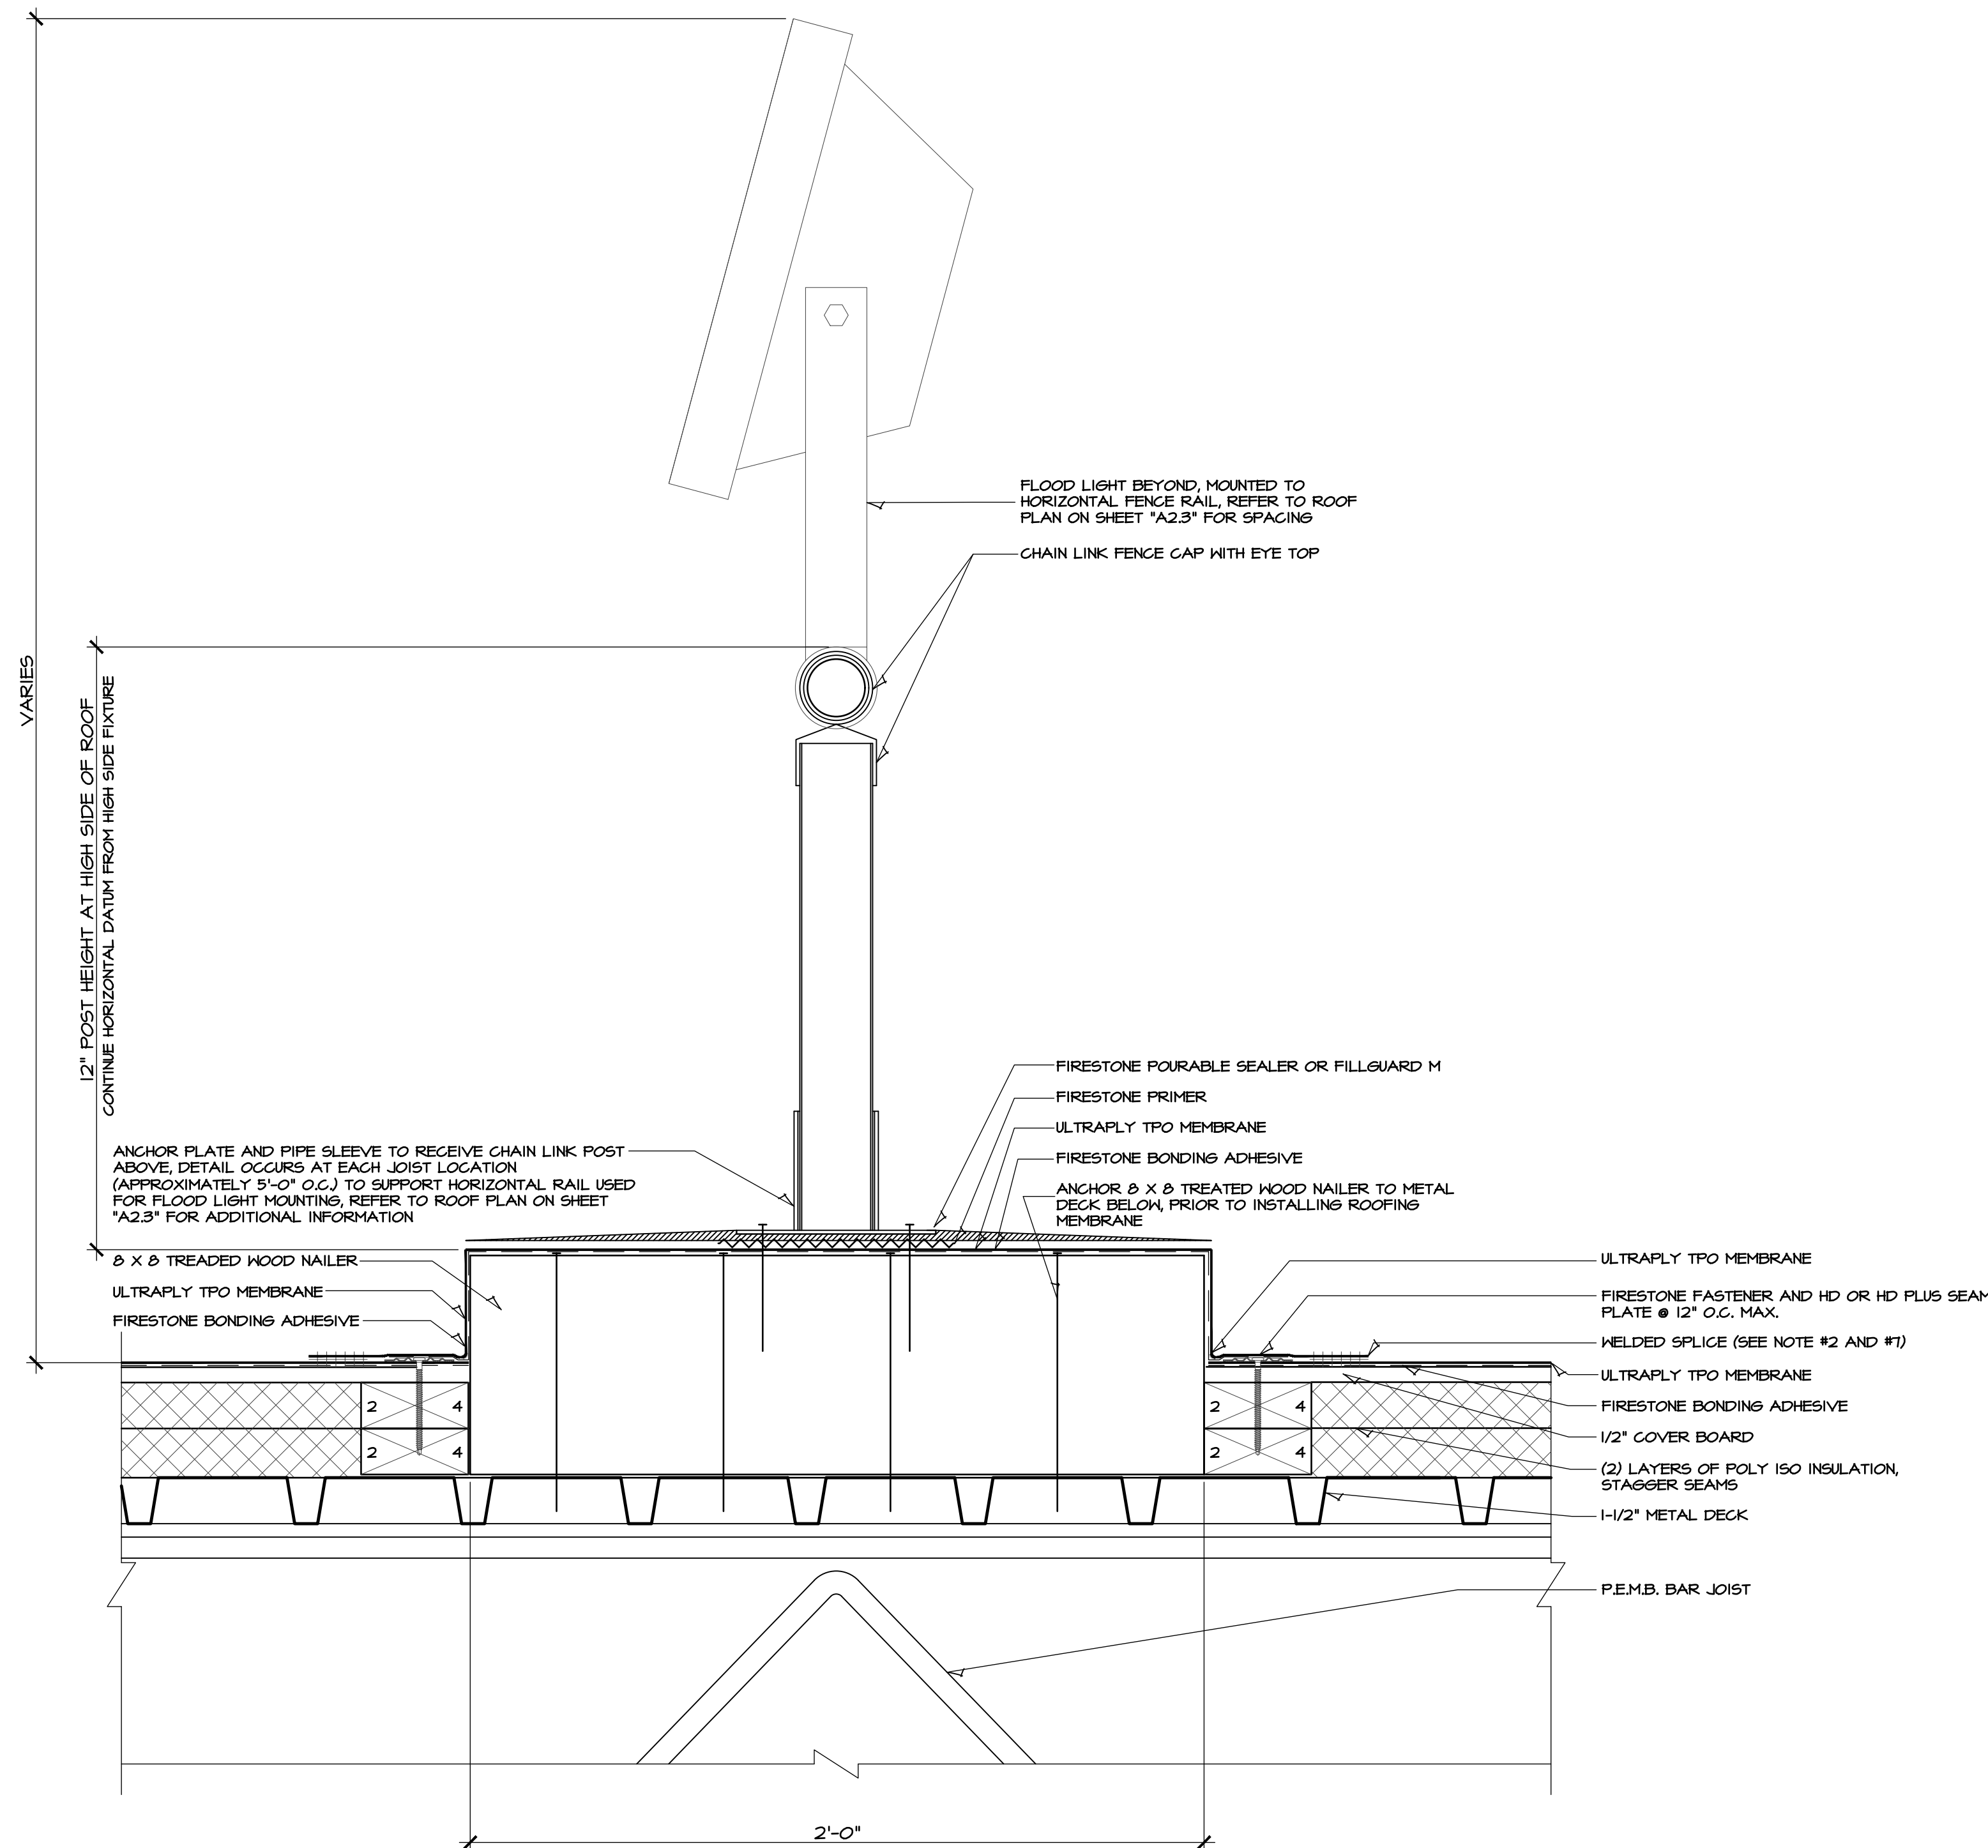

FLOOD LIGHT MOUNTING  
**1 SECTION DETAIL**  
 SCALE: 3" = 1'-0"

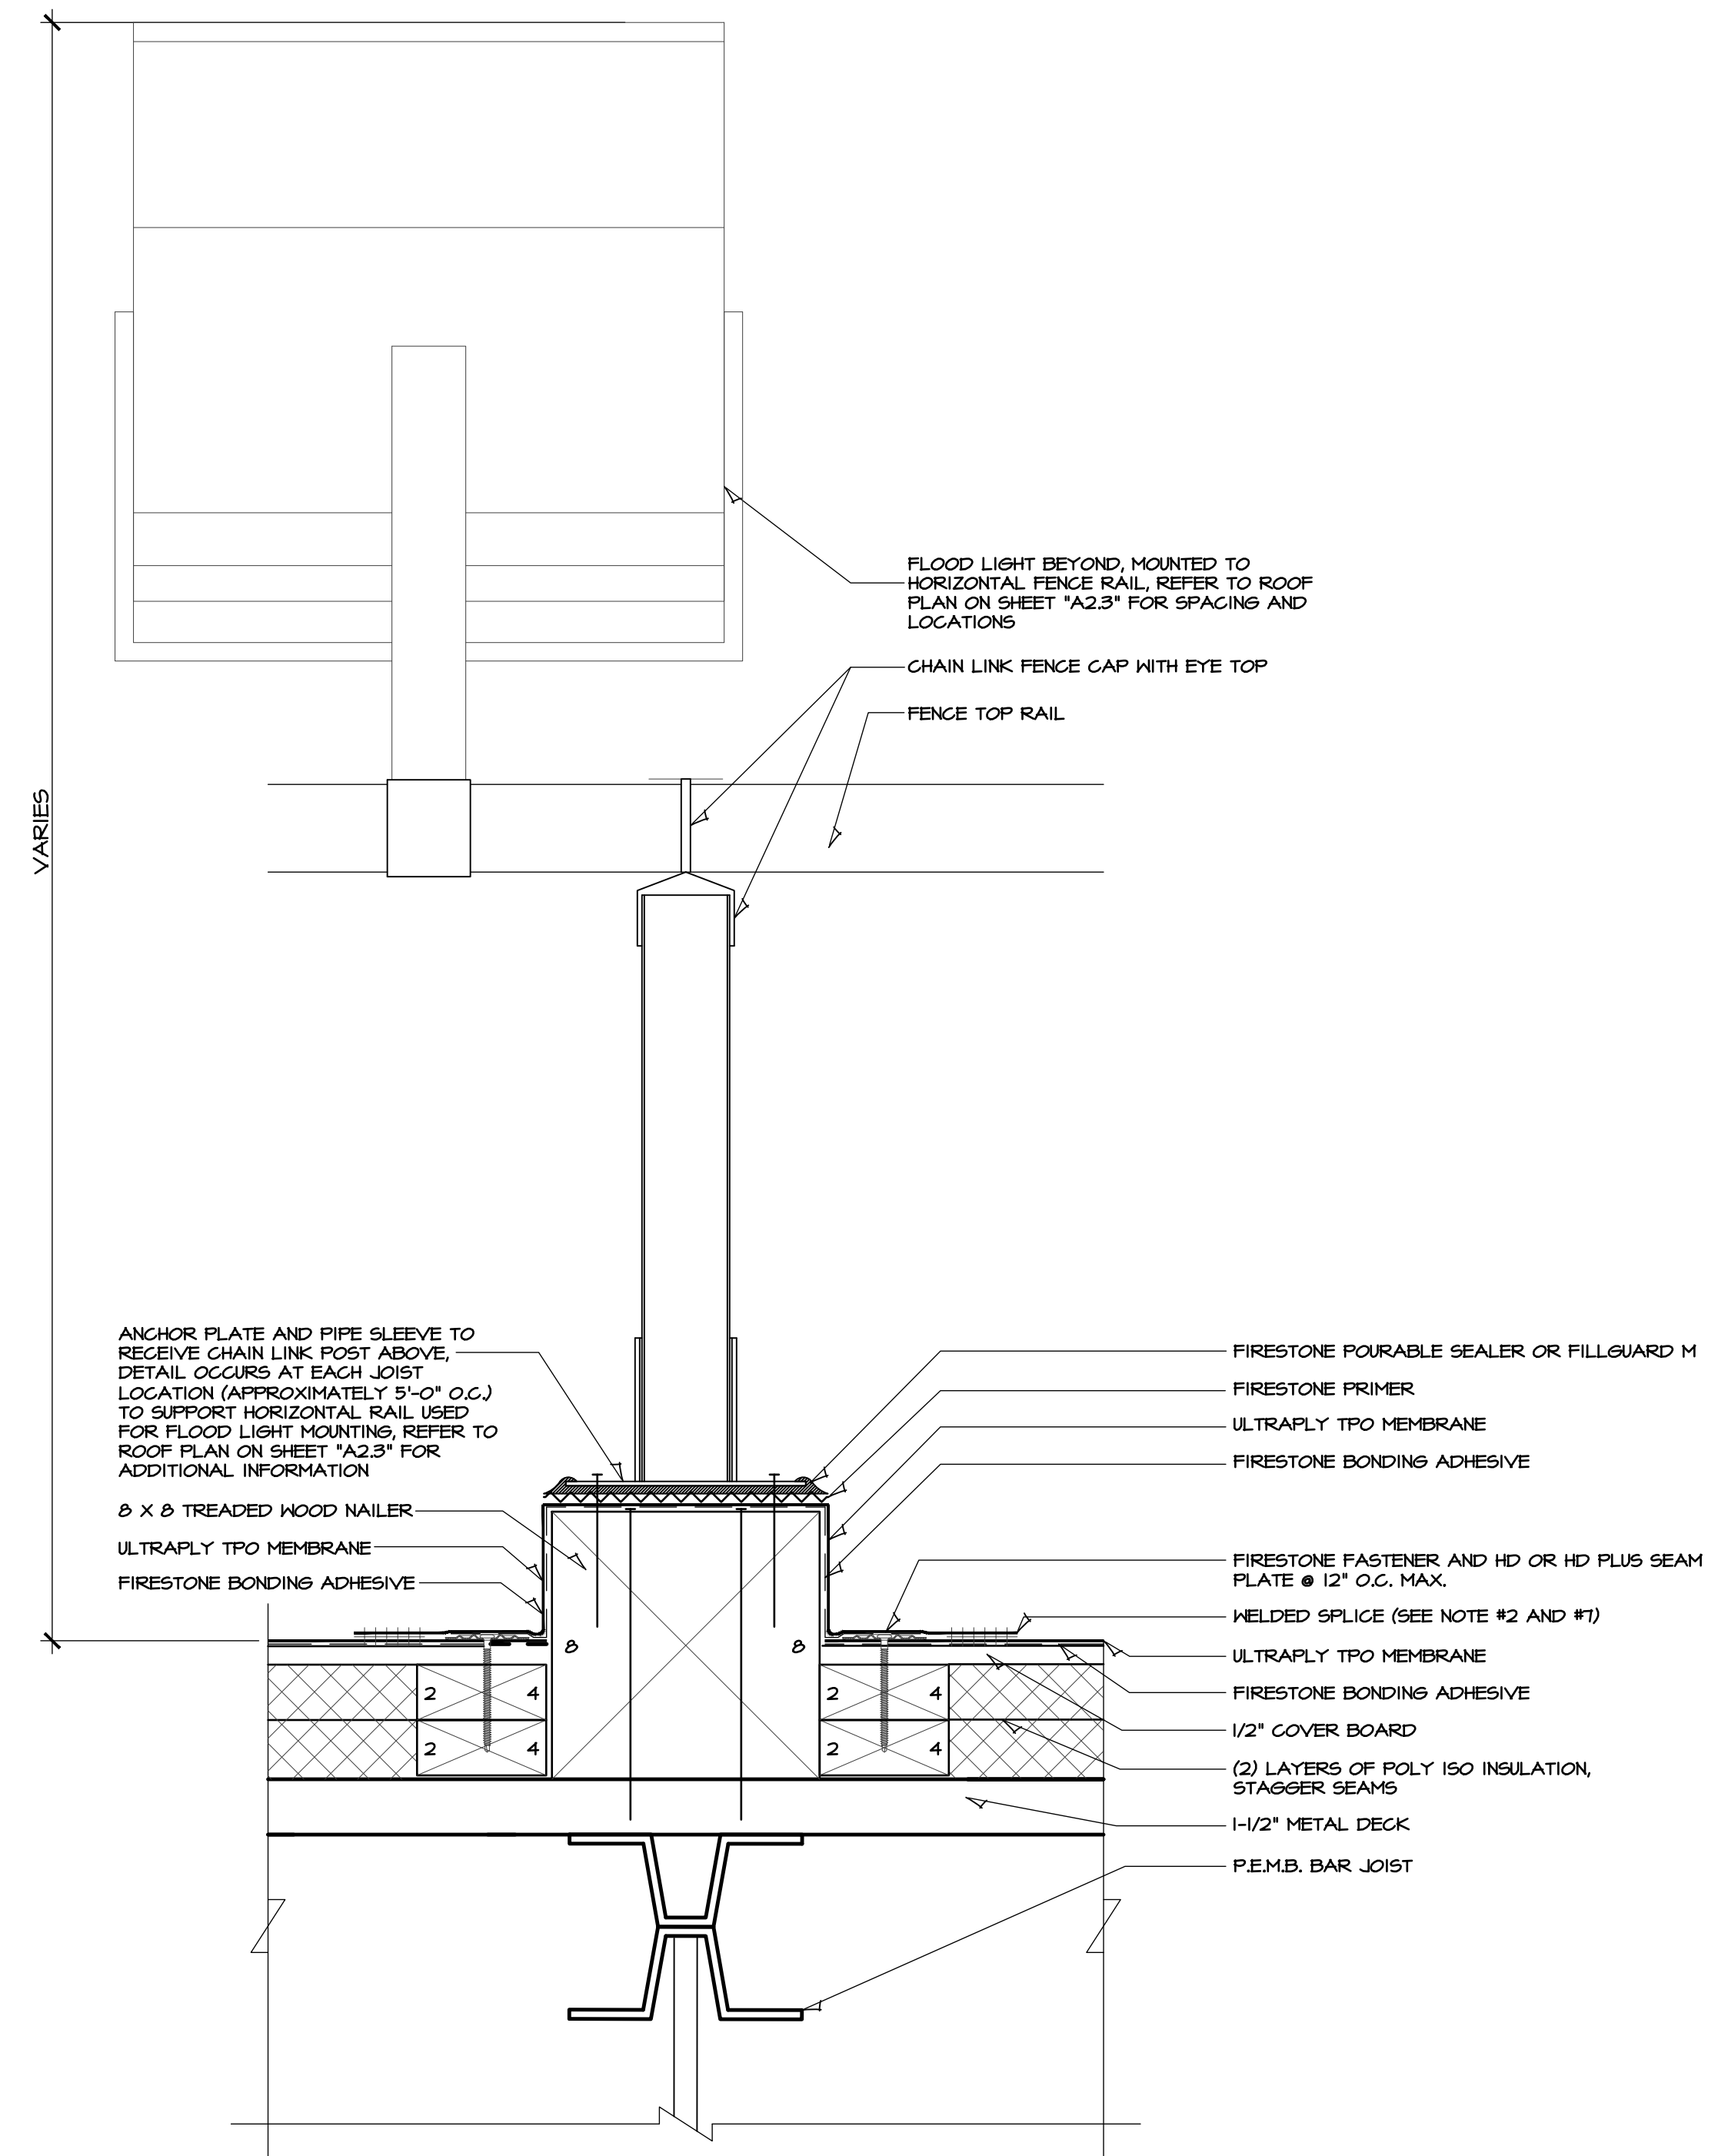

FLOOD LIGHT MOUNTING  
**2 SECTION DETAIL**  
 SCALE: 3" = 1'-0"

DRAWINGS ISSUED		
NO.	DATE	ITEM ISSUED
13	4/17/20	ADDENDUM #2
11	1/01/20	FOR BIDS
10	8/24/20	CHECK SET
9	1/21/20	REVISED PLAN
8	3/20/20	FOR BIDS
7	3/13/20	CHECK SET
6	2/28/20	CHECK SET
5	2/21/20	CHECK SET
4	2/13/20	CHECK SET
3	2/6/20	CHECK SET
2	1/30/20	CHECK SET
1	1/2/20	START CD'S

COMPUTER DRAWING  
 6D\_A207.DWG

DATE: SEPTEMBER, 2020  
 DRAWN BY: BS, MH, TH  
 CHECKED BY: MH

SHEET  
**A2.7**  
 OF SHEETS