

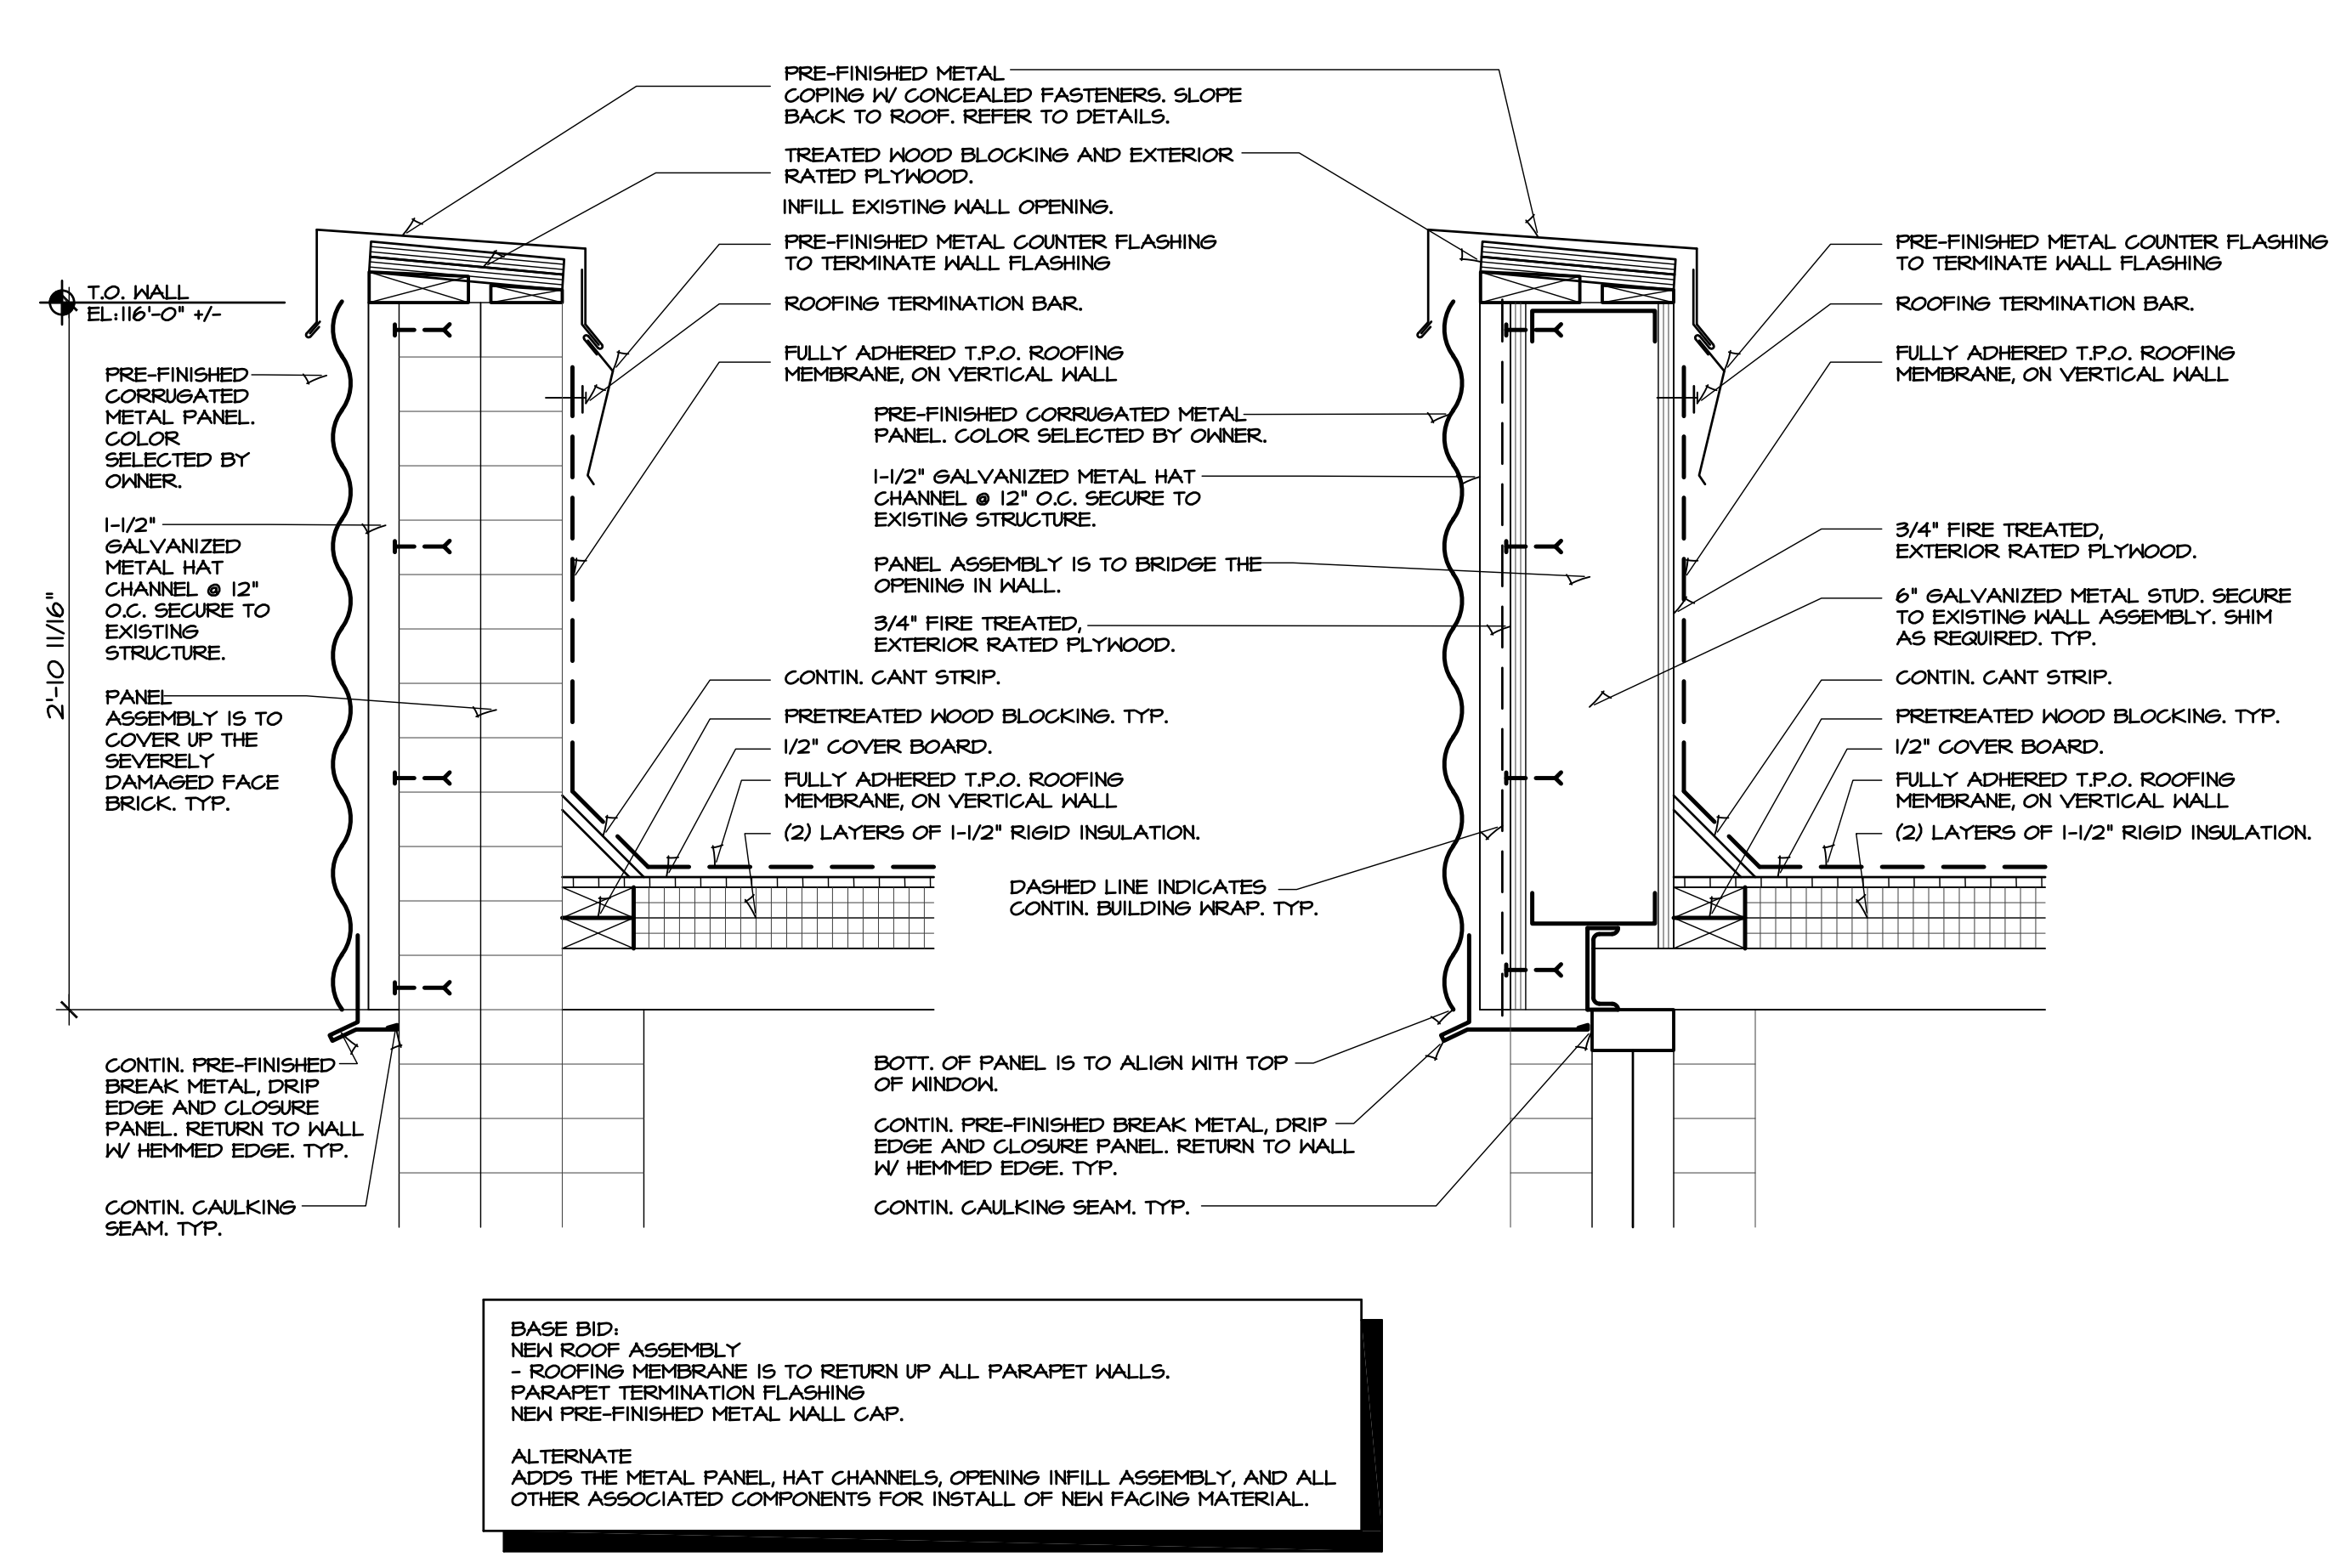
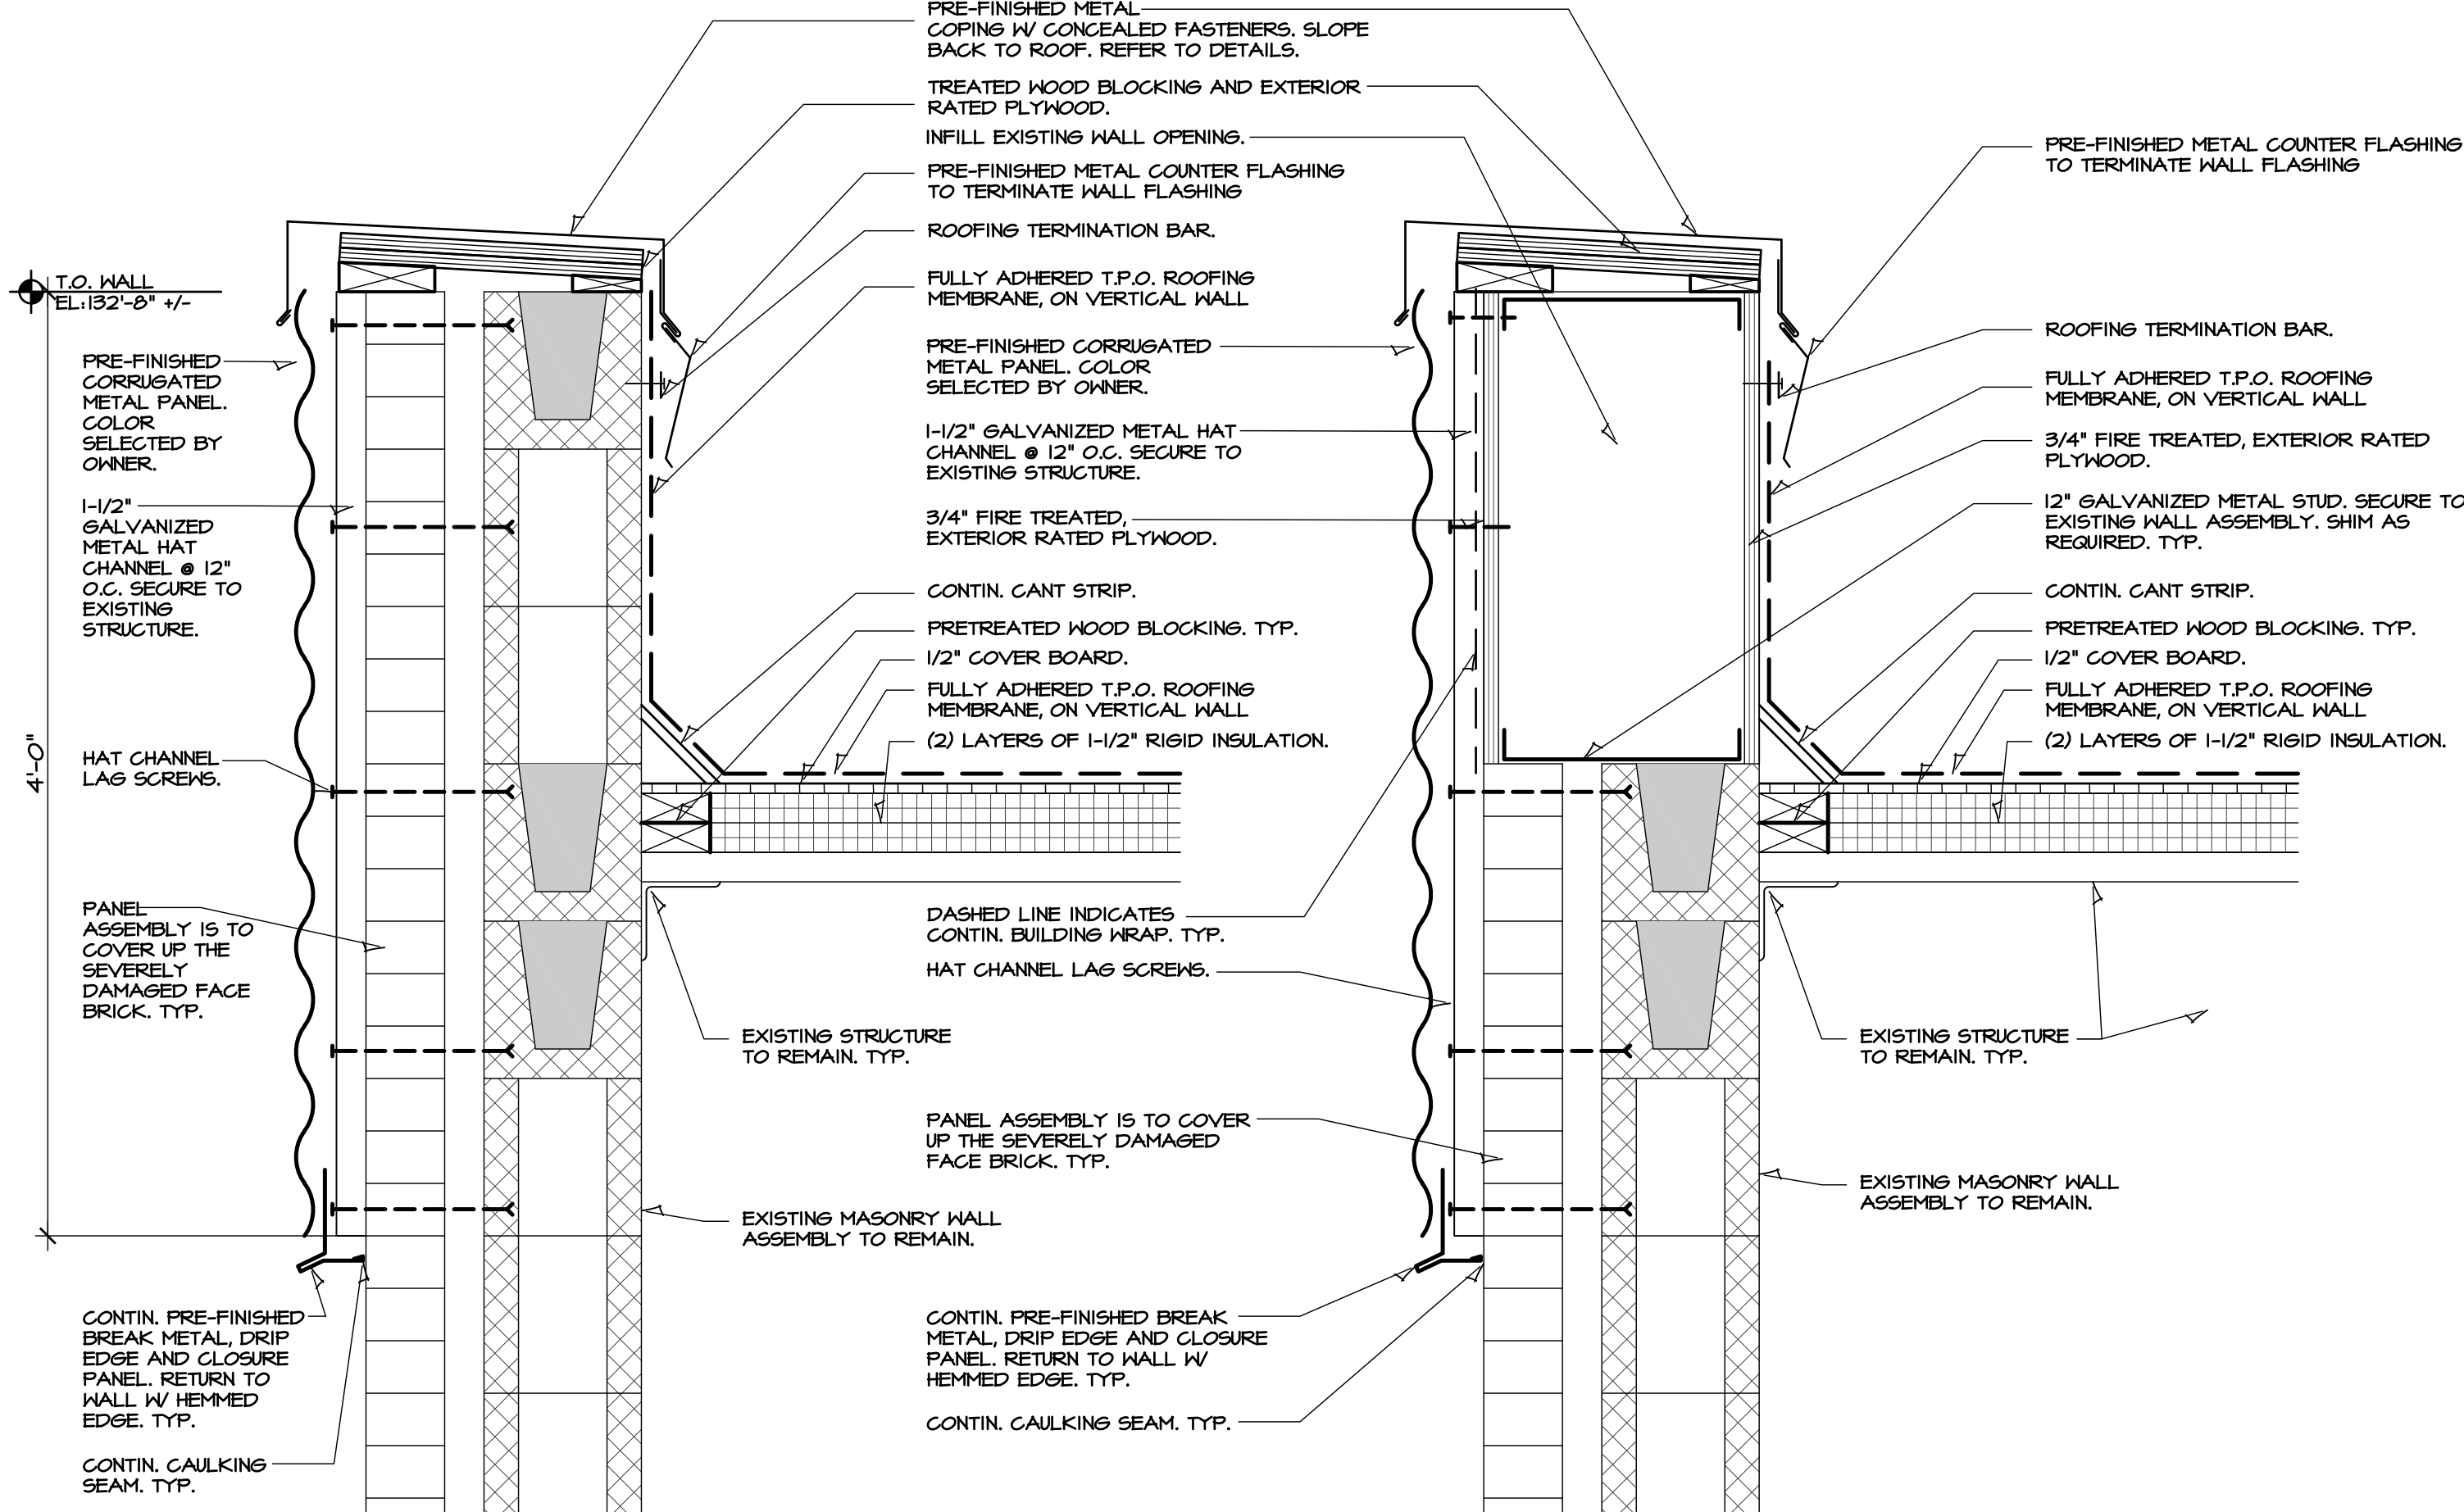
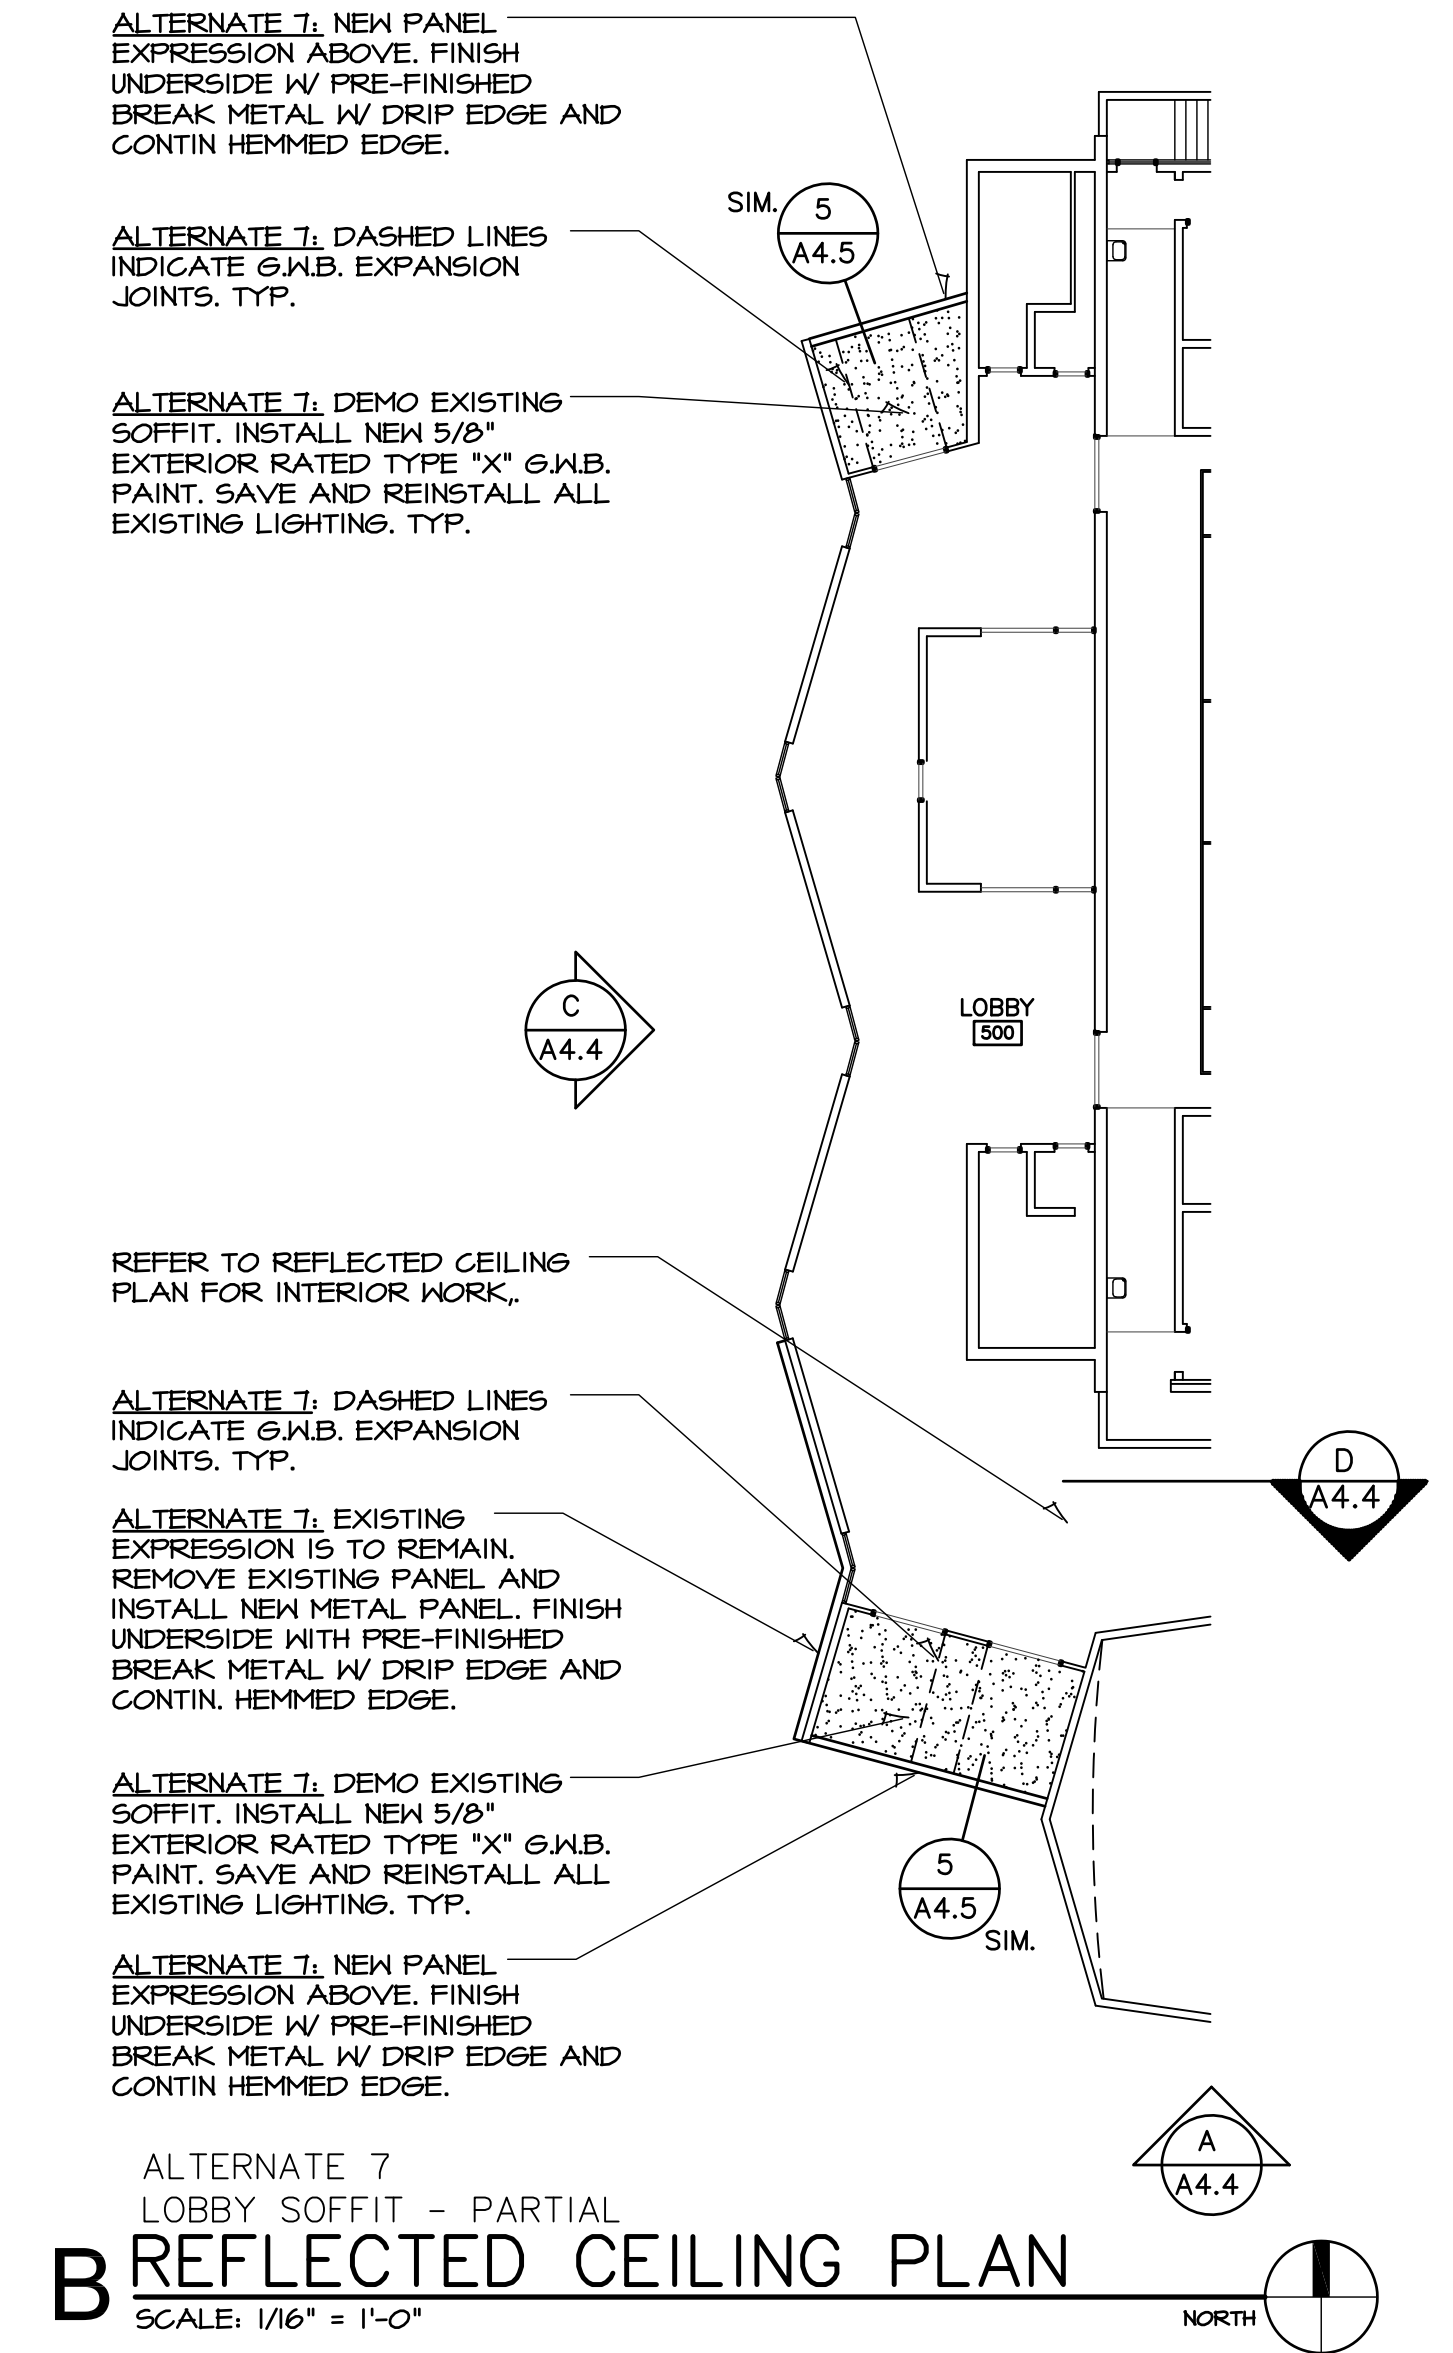


HANVEY & ASSOCIATES, ARCHITECTS
 1726 South Hillside, Wichita, Kansas, 67211
 Phone (316) 883-8965
 Fax (316) 884-1441
 www.haarchitects.com

2019
 OXFORD JUNIOR/SENIOR HIGH SCHOOL
 UNIFIED SCHOOL DISTRICT #358
 515 N Water St, Oxford, KS 67119

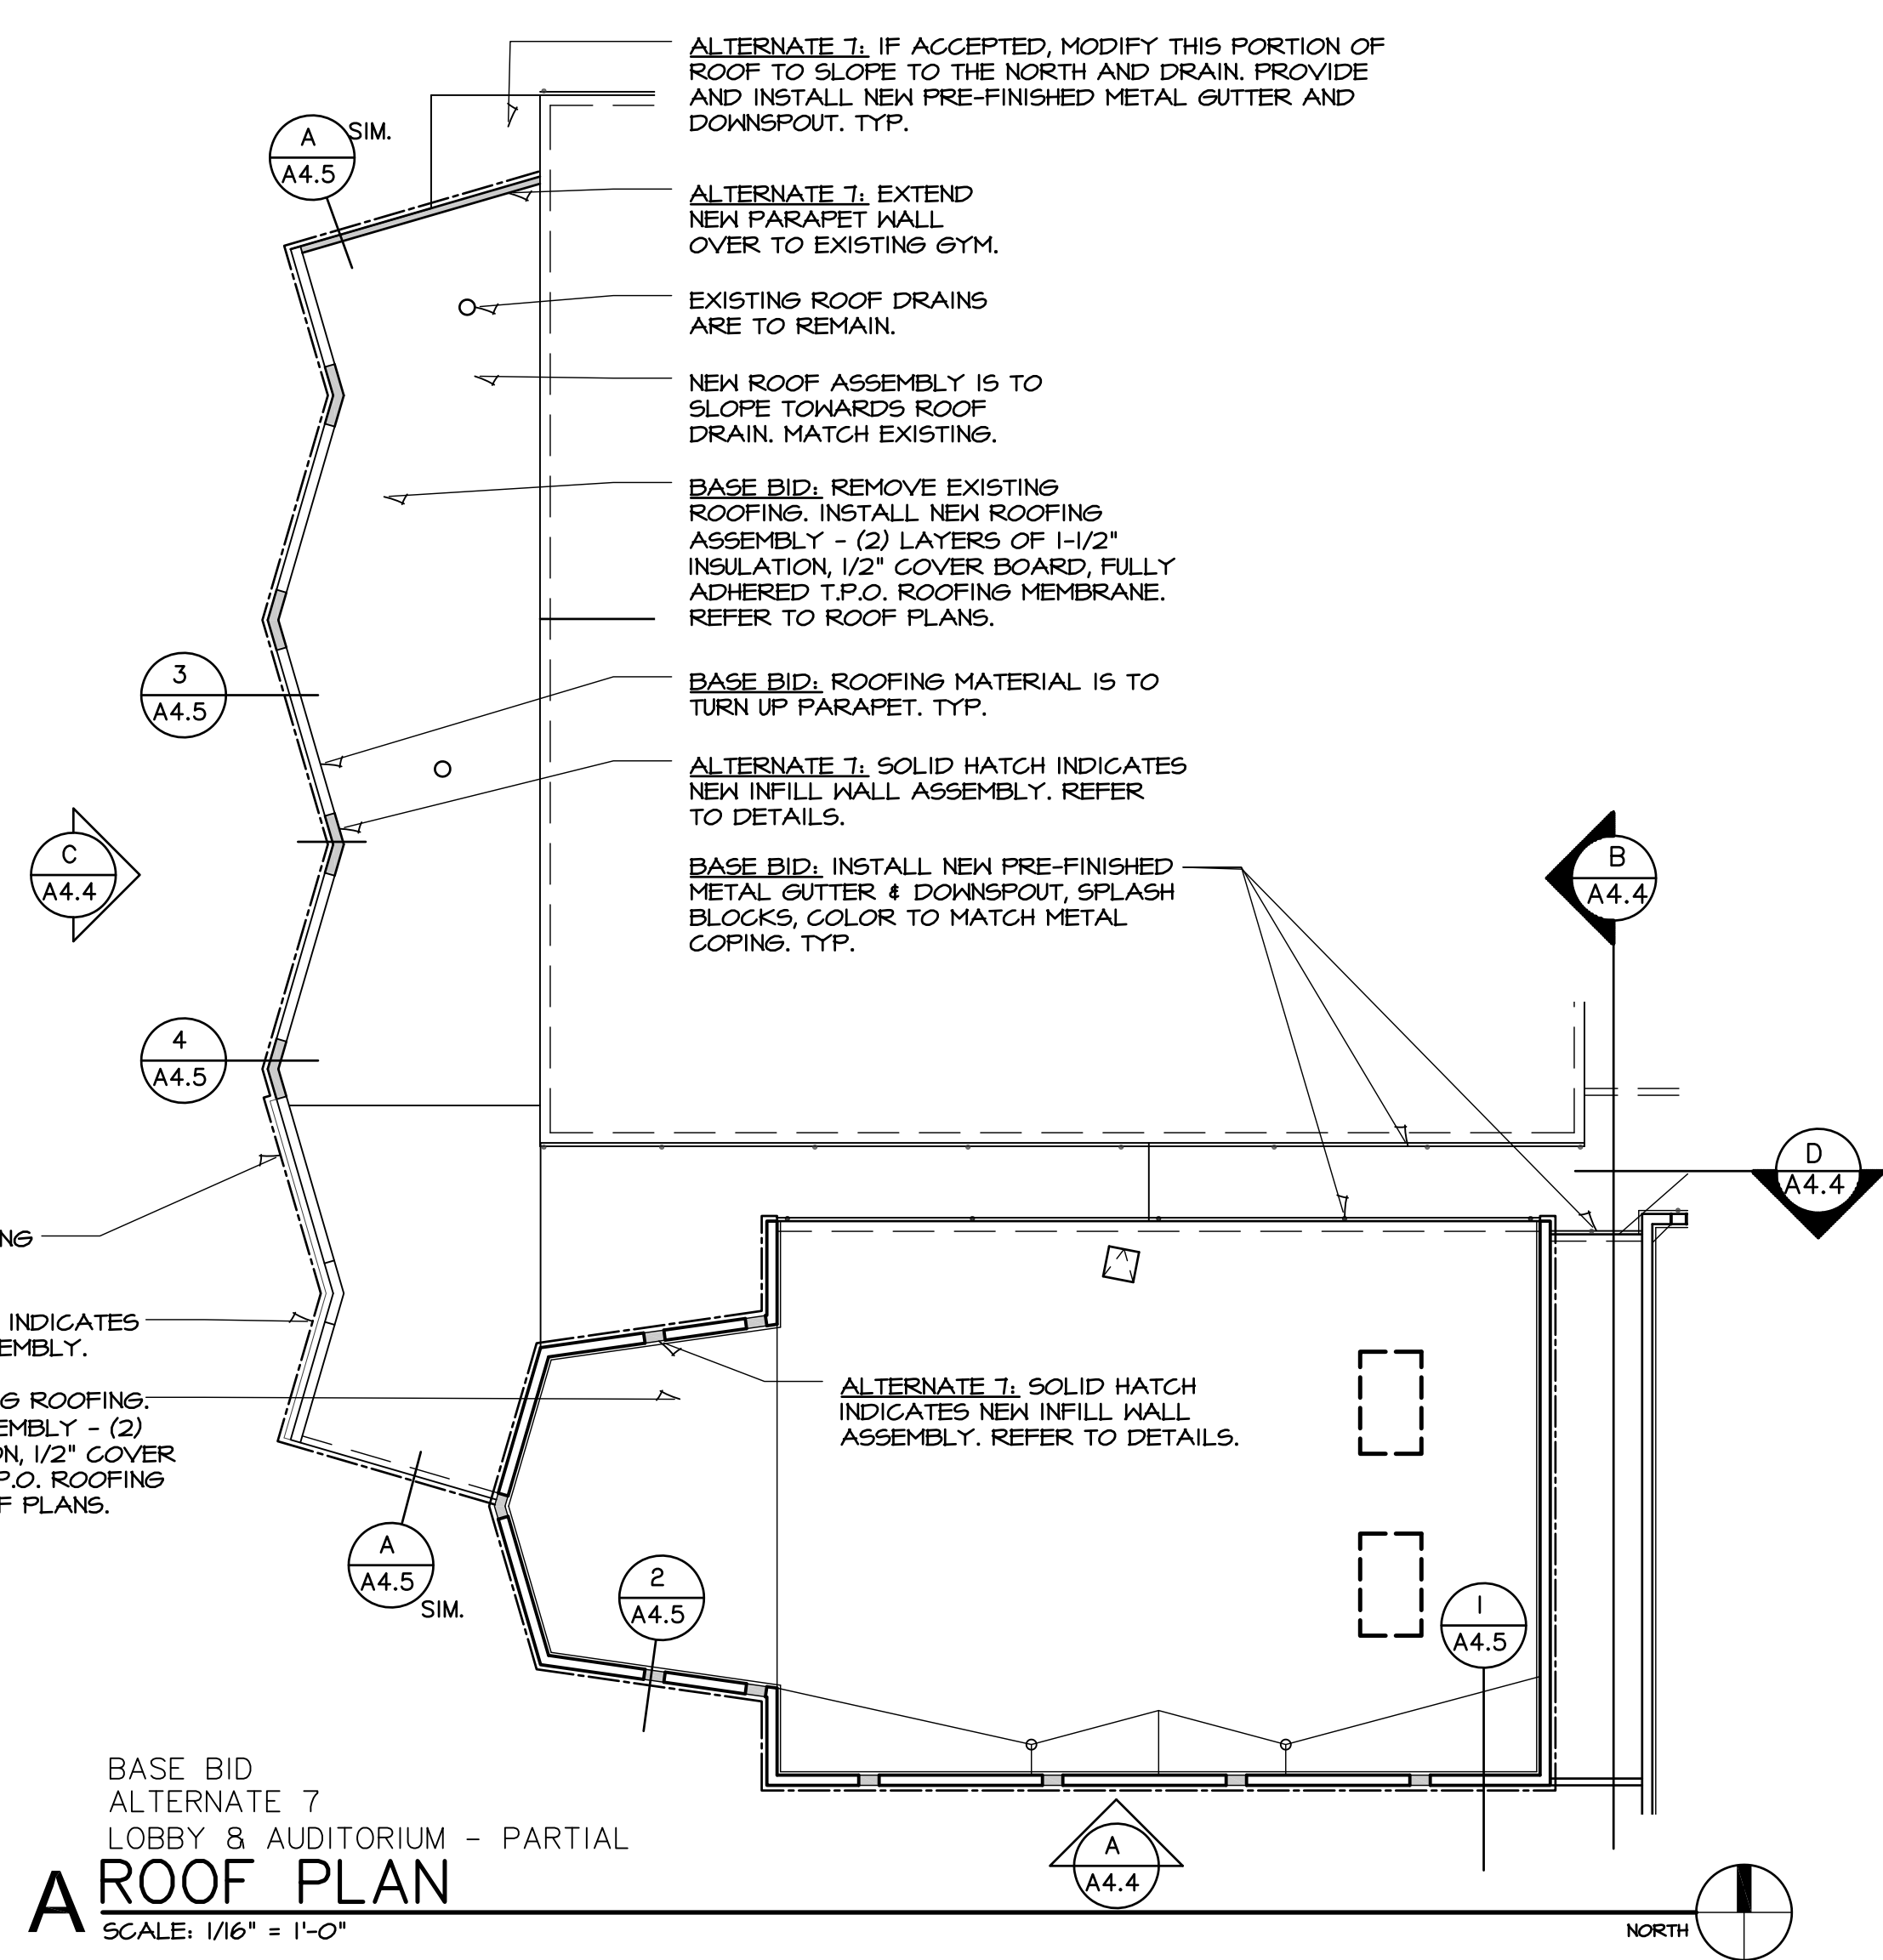

BASE BID:
 NEW ROOF ASSEMBLY - ROOFING MEMBRANE IS TO RETURN UP ALL PARAPET WALLS. PARAPET TERMINATION FLASHING NEW PRE-FINISHED METAL WALL GAP.
ALTERNATE:
 ADDS THE METAL PANEL, HAT CHANNELS, OPENINGS INFILL ASSEMBLY, AND ALL OTHER ASSOCIATED COMPONENTS FOR INSTALL OF NEW FACING MATERIAL.

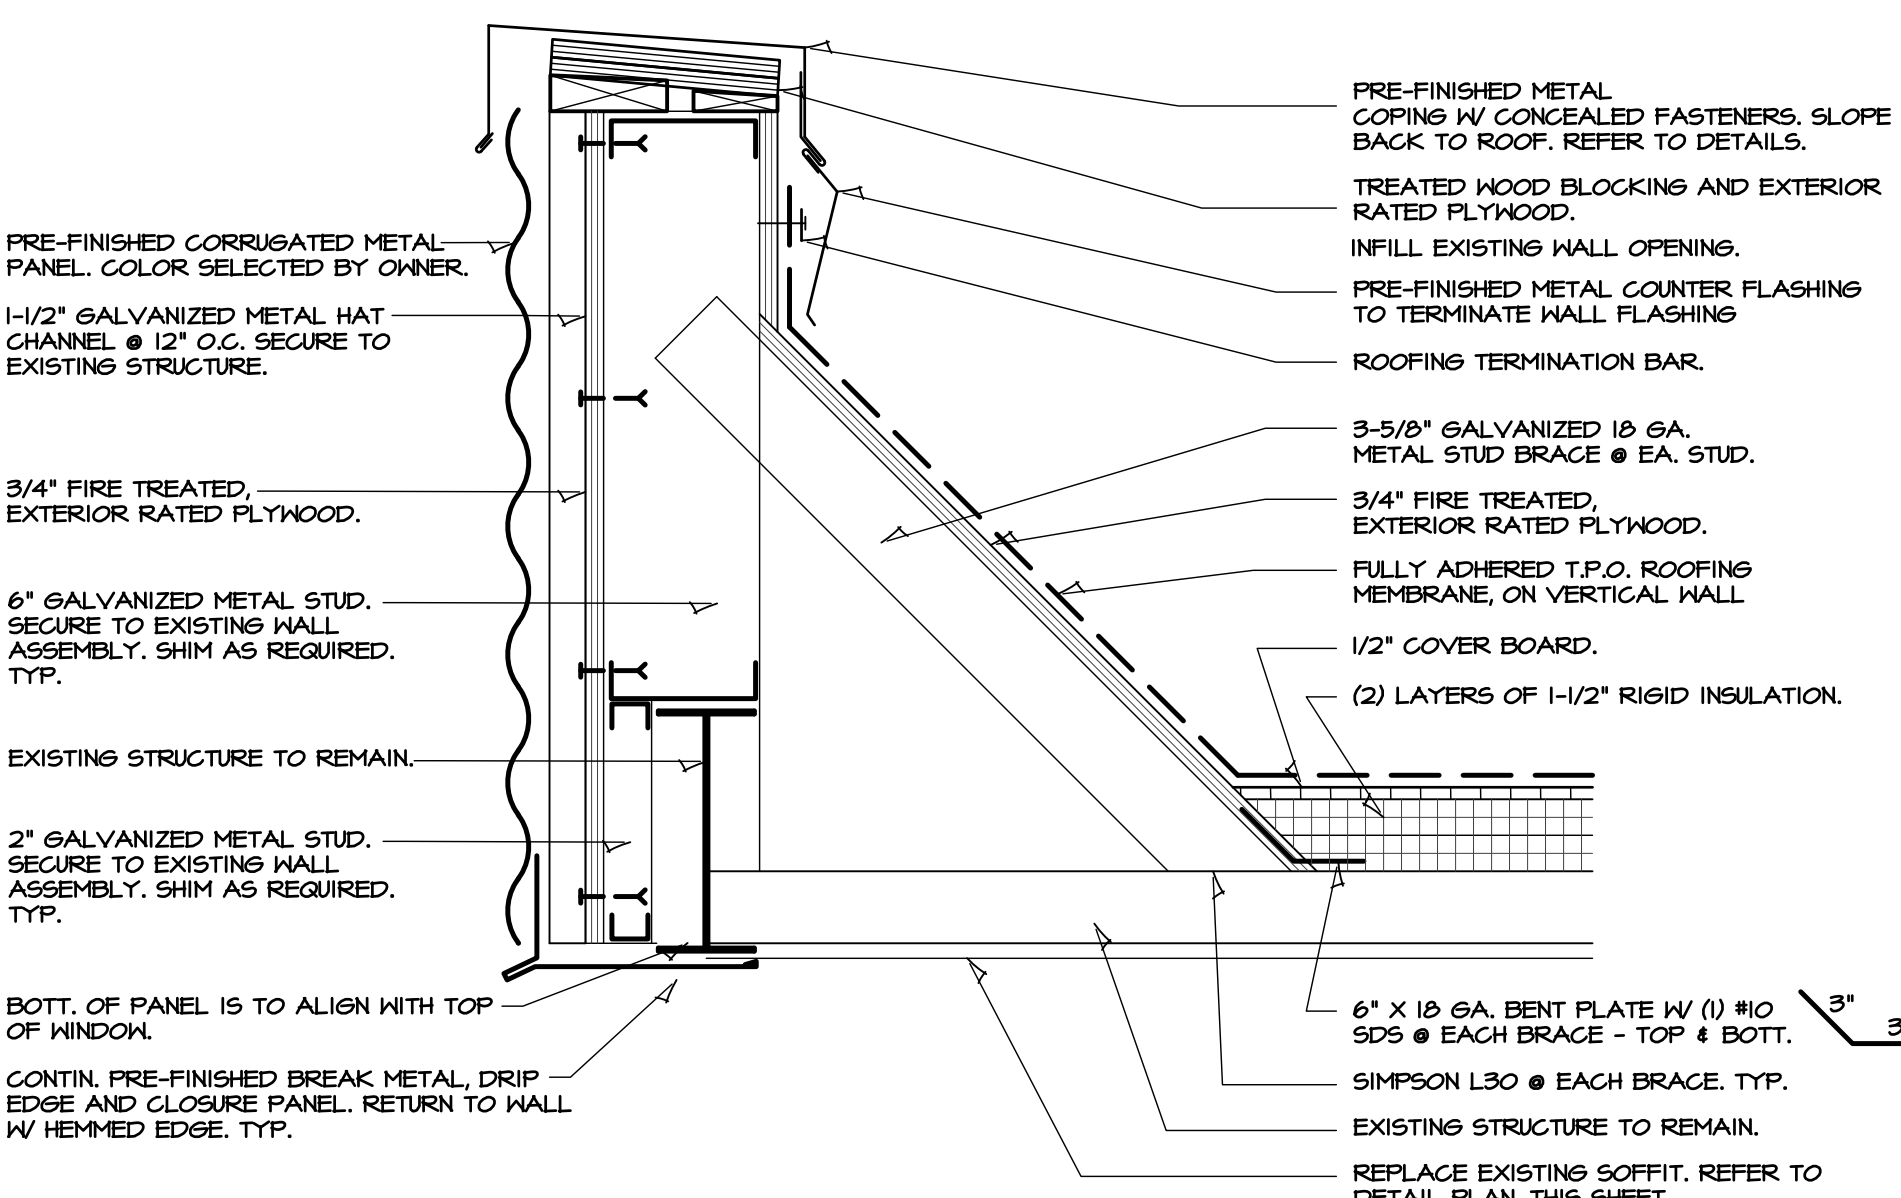

DRAWINGS ISSUED

NO.	DATE	ITEM ISSUED
1	1/23/20	ADDENDUM 3

COMPUTER DRAWING
 358_H5_A404.dwg

DATE: AUGUST, 2019
 DRAWN BY: MH, CH, MB, JC
 CHECKED BY: MRH

SHEET
A4.5
 OF 1 SHEETS