

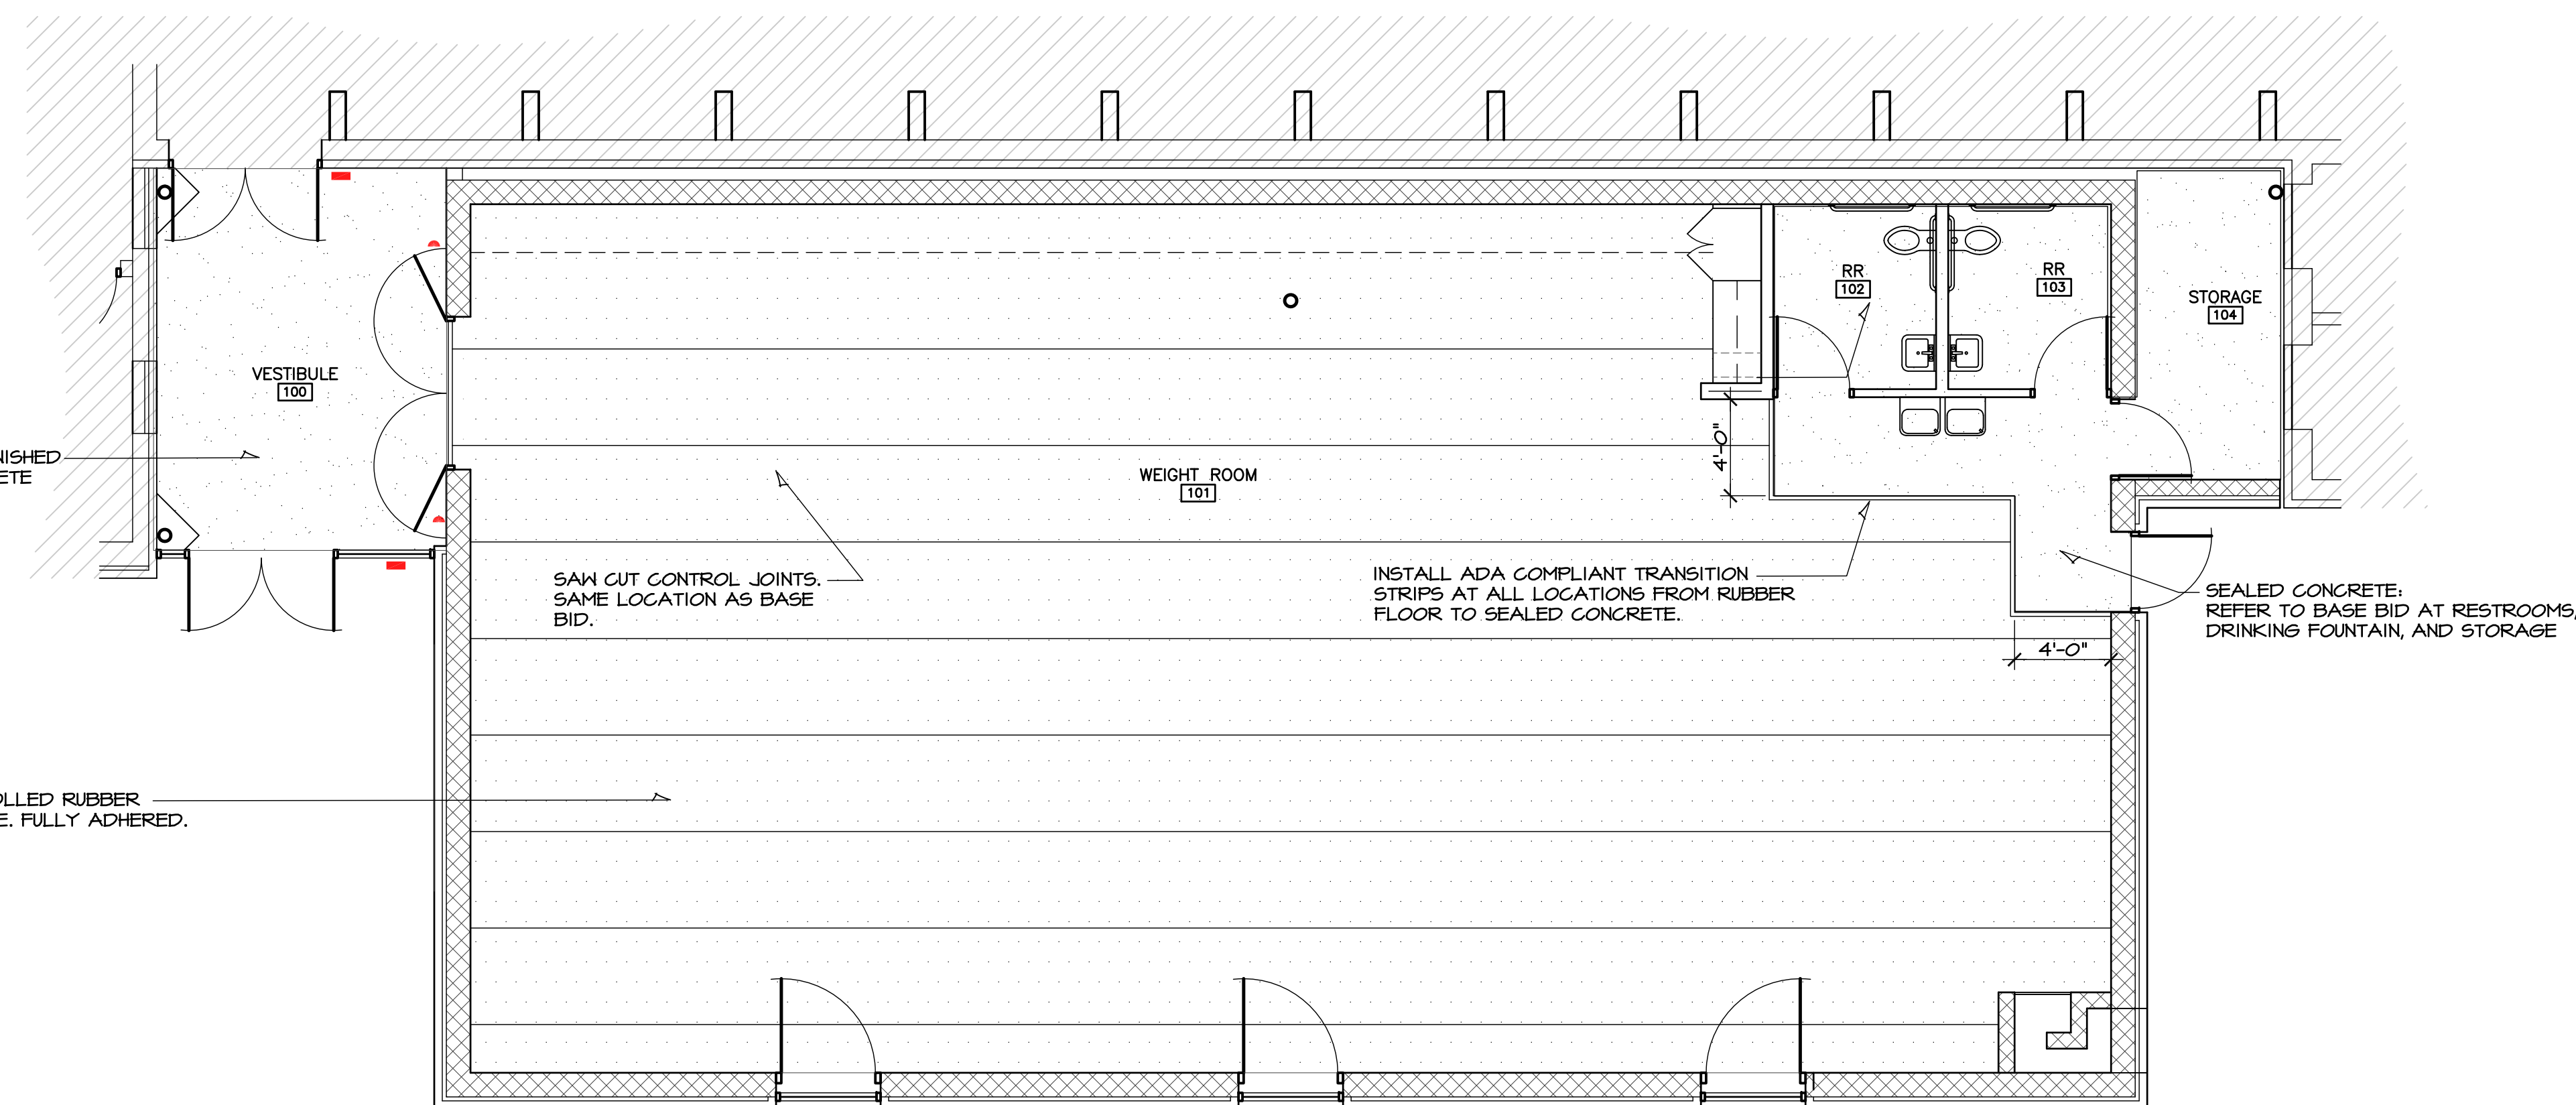
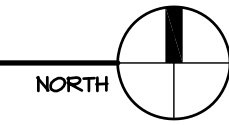


BASE BID FLOORING
A FLOOR FINISH PLAN
 SCALE: 3/16" = 1'-0"

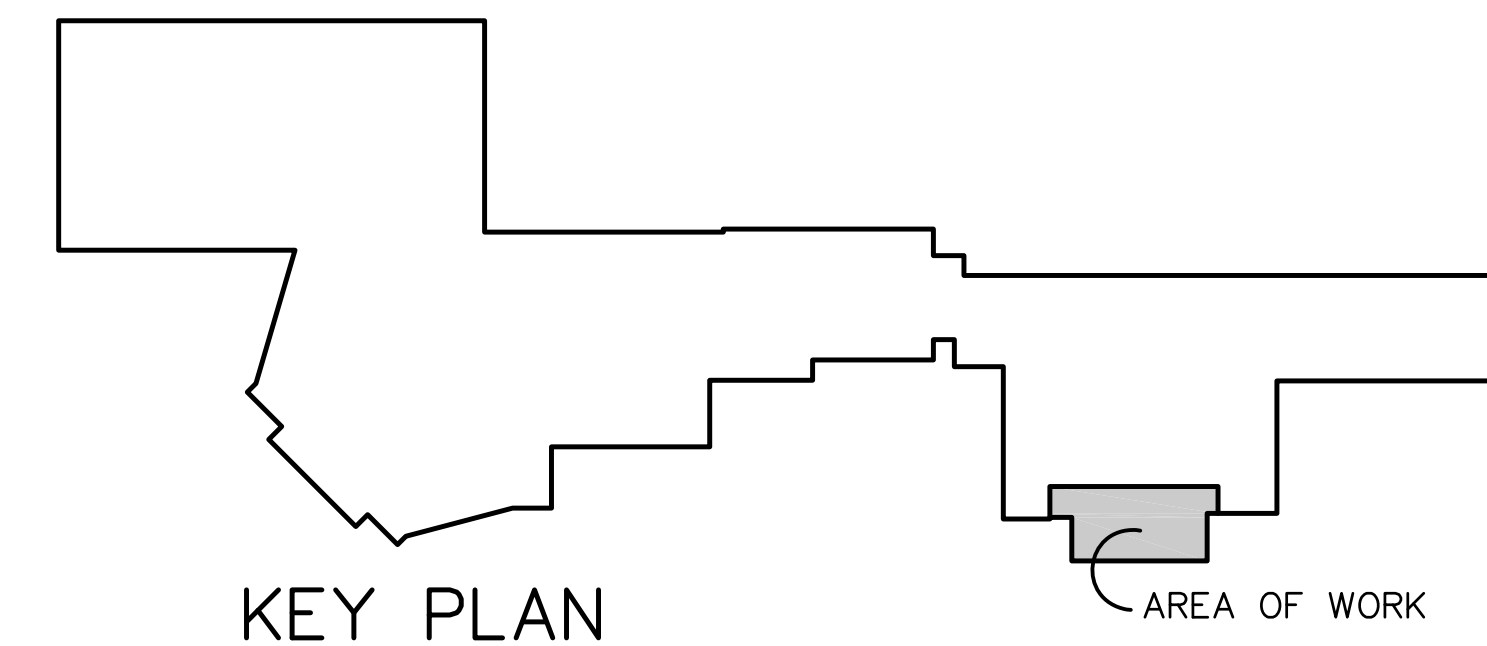

ALTERNATE #3 - SPORTS RUBBER FLOORING
B FLOOR FINISH PLAN
 SCALE: 3/16" = 1'-0"

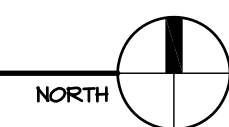

HANNEY & ASSOCIATES, ARCHITECTS
 1726 South Hillside, Wichita, Kansas, 67211
 Phone (316) 883-8985
 Fax (316) 884-1441
 www.haarchitects.com

2021
UDALL HIGH SCHOOL
 FEMA SHELTER ADDITION
 UNIFIED SCHOOL DISTRICT #463



DRAWINGS ISSUED		
NO.	DATE	ITEM ISSUED
1	2/18	ADDENDUM 1

COMPUTER DRAWING

DATE: OCTOBER 2020
 DRAWN BY: MH, CH
 CHECKED BY: MRH

SHEET
A8.2
 OF 1 SHEETS