


10/02/19
HANNAY & ASSOCIATES ARCHITECTS
 1726 South Hillside, Wichita, Kansas, 67211
 Phone: (316) 683-8965
 Fax: (316) 684-1441

2019
GENESIS HEALTH CLUBS
WESTROADS
 1212 NORTH 102ND STREET
 OMAHA, NE 68114

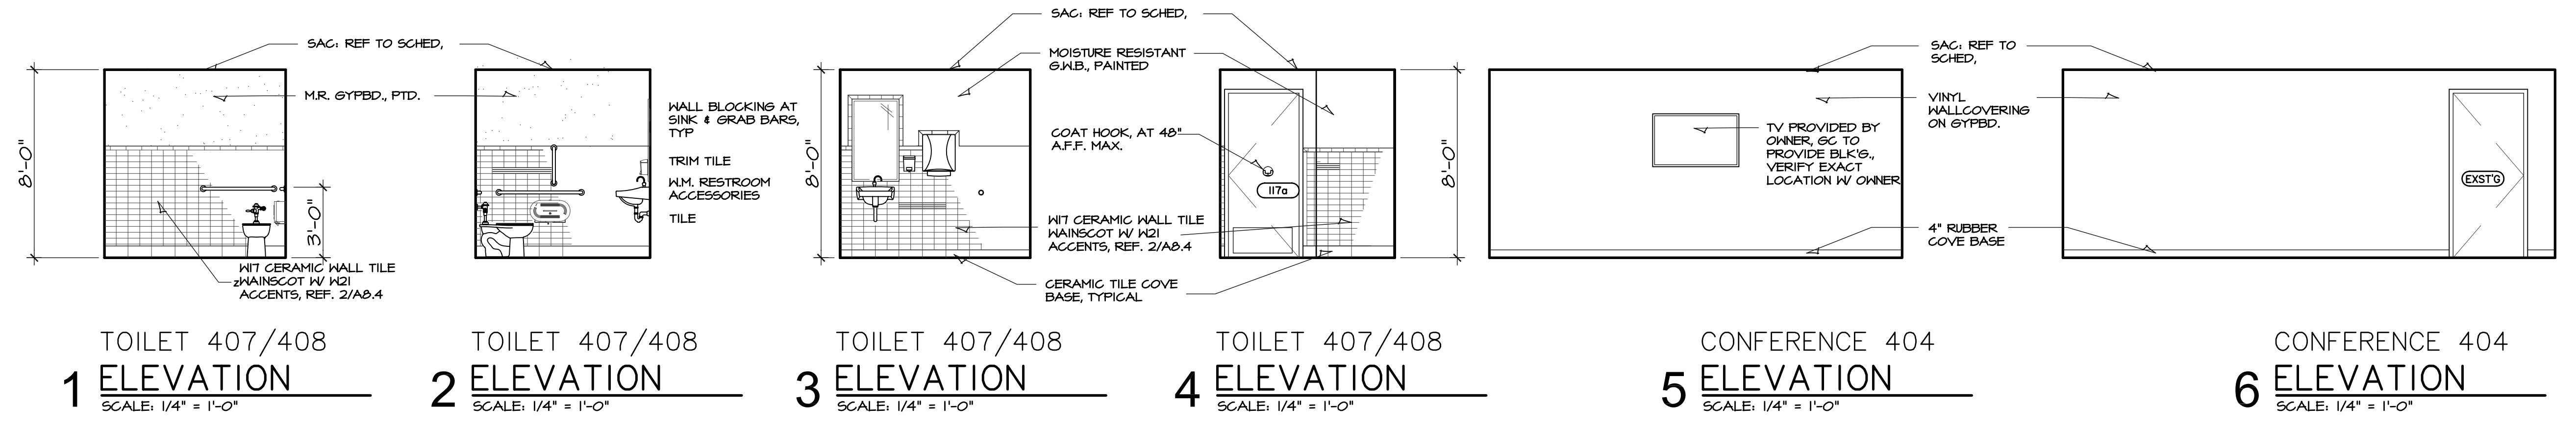

1 TOILET 407/408
ELEVATION
 SCALE: 1/4" = 1'-0"


2 TOILET 407/408
ELEVATION
 SCALE: 1/4" = 1'-0"

3 TOILET 407/408
ELEVATION
 SCALE: 1/4" = 1'-0"

4 TOILET 407/408
ELEVATION
 SCALE: 1/4" = 1'-0"

5 CONFERENCE 404
ELEVATION
 SCALE: 1/4" = 1'-0"

6 CONFERENCE 404
ELEVATION
 SCALE: 1/4" = 1'-0"

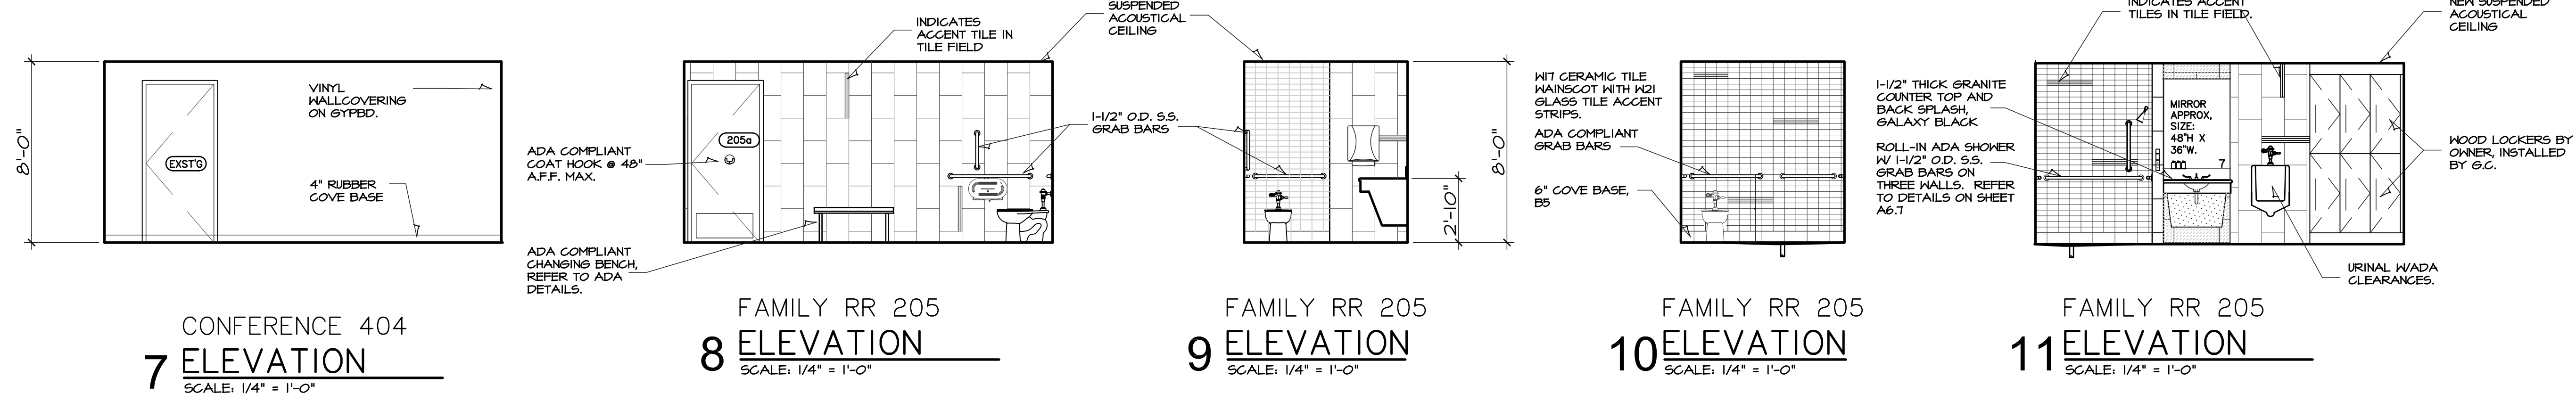


7 CONFERENCE 404
ELEVATION
 SCALE: 1/4" = 1'-0"

8 FAMILY RR 205
ELEVATION
 SCALE: 1/4" = 1'-0"

9 FAMILY RR 205
ELEVATION
 SCALE: 1/4" = 1'-0"

10 FAMILY RR 205
ELEVATION
 SCALE: 1/4" = 1'-0"

11 FAMILY RR 205
ELEVATION
 SCALE: 1/4" = 1'-0"

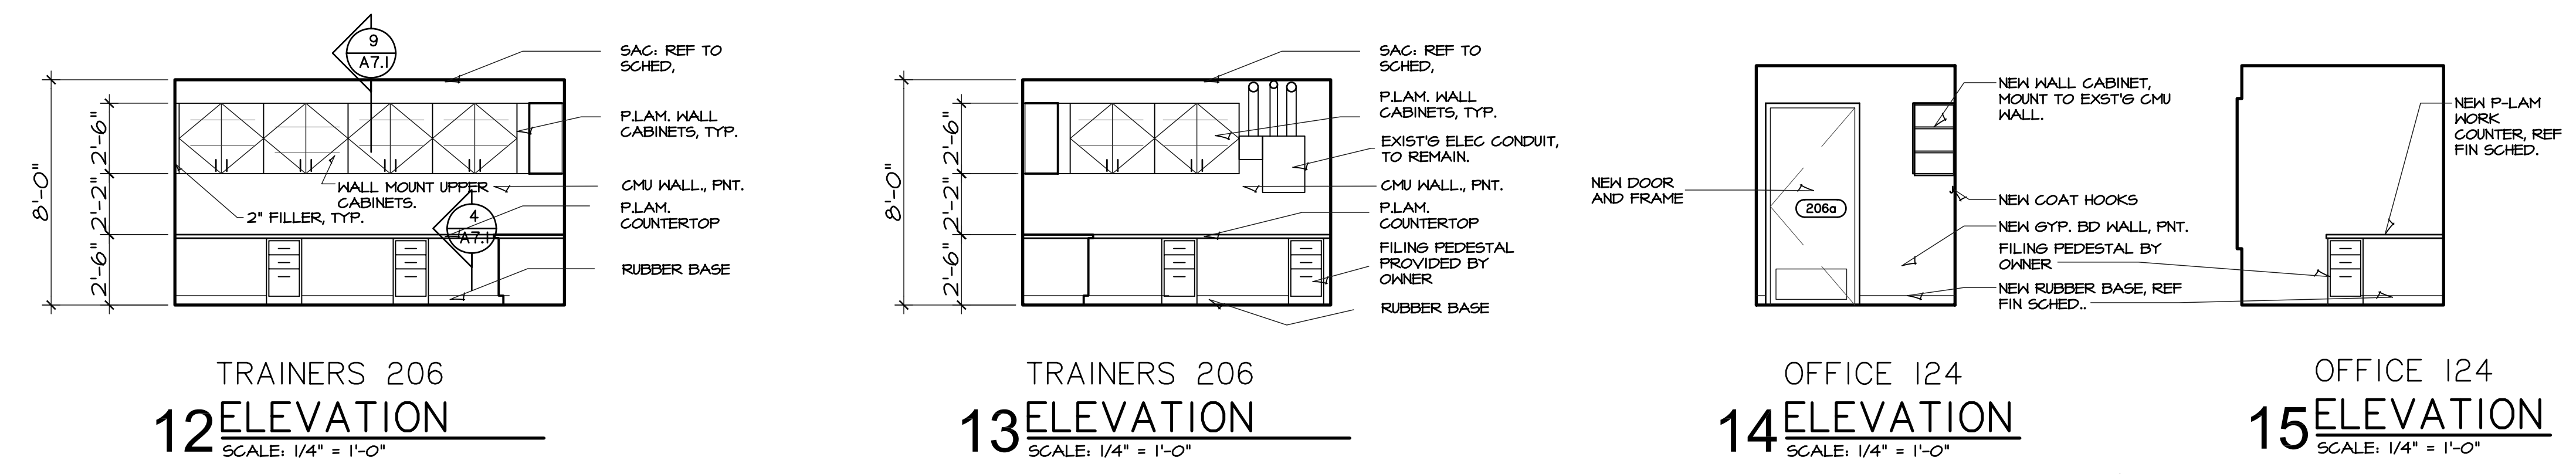


12 TRAINERS 206
ELEVATION
 SCALE: 1/4" = 1'-0"


13 TRAINERS 206
ELEVATION
 SCALE: 1/4" = 1'-0"

14 OFFICE 124
ELEVATION
 SCALE: 1/4" = 1'-0"

15 OFFICE 124
ELEVATION
 SCALE: 1/4" = 1'-0"

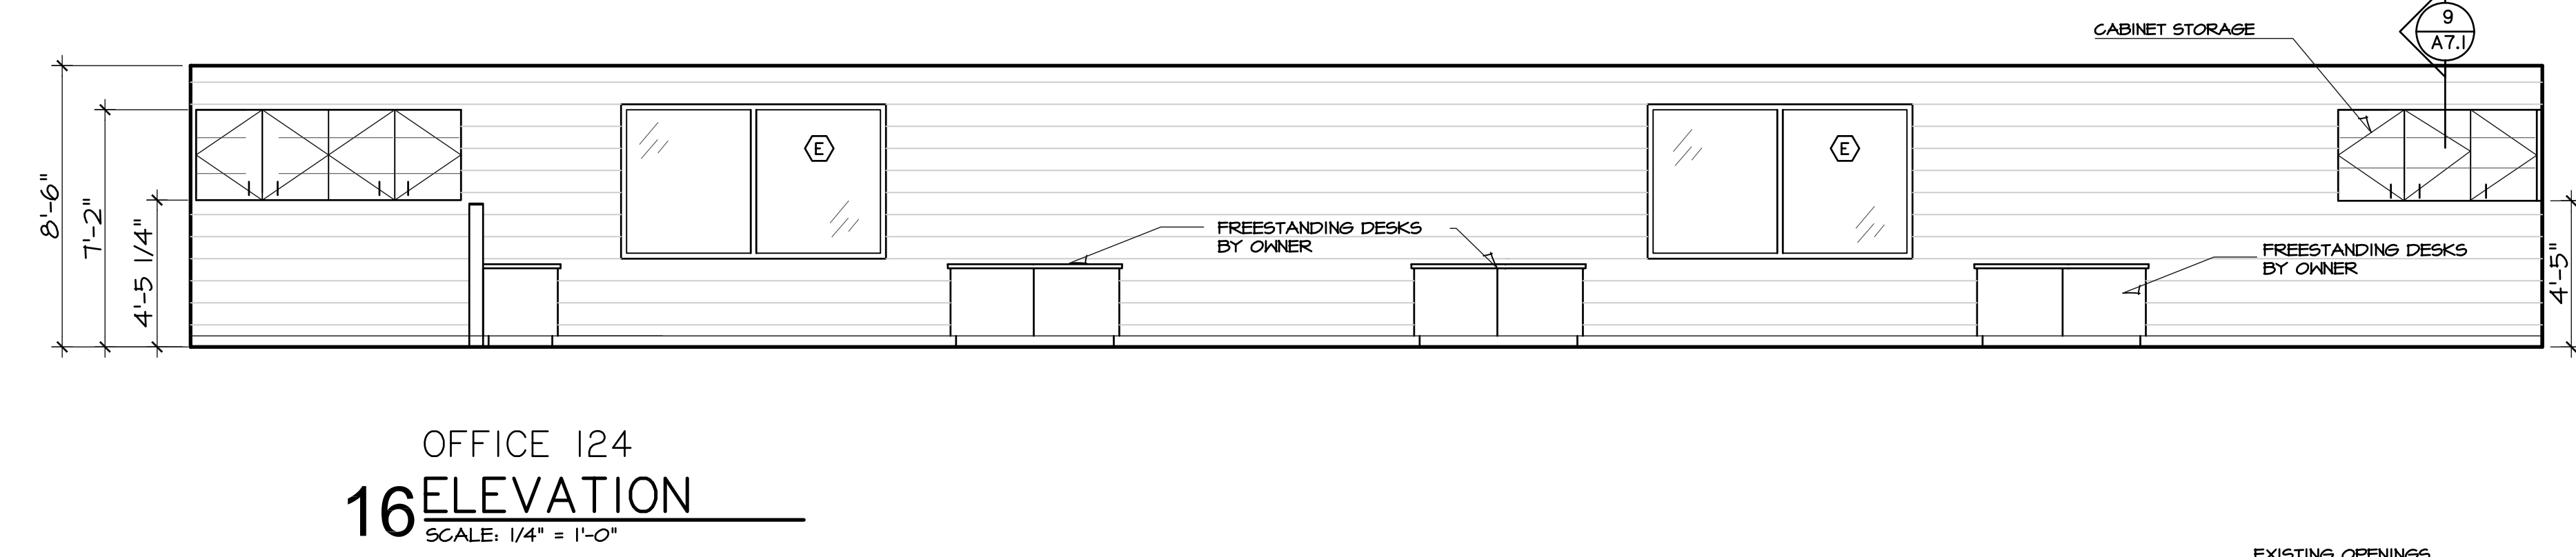

16 OFFICE 124
ELEVATION
 SCALE: 1/4" = 1'-0"

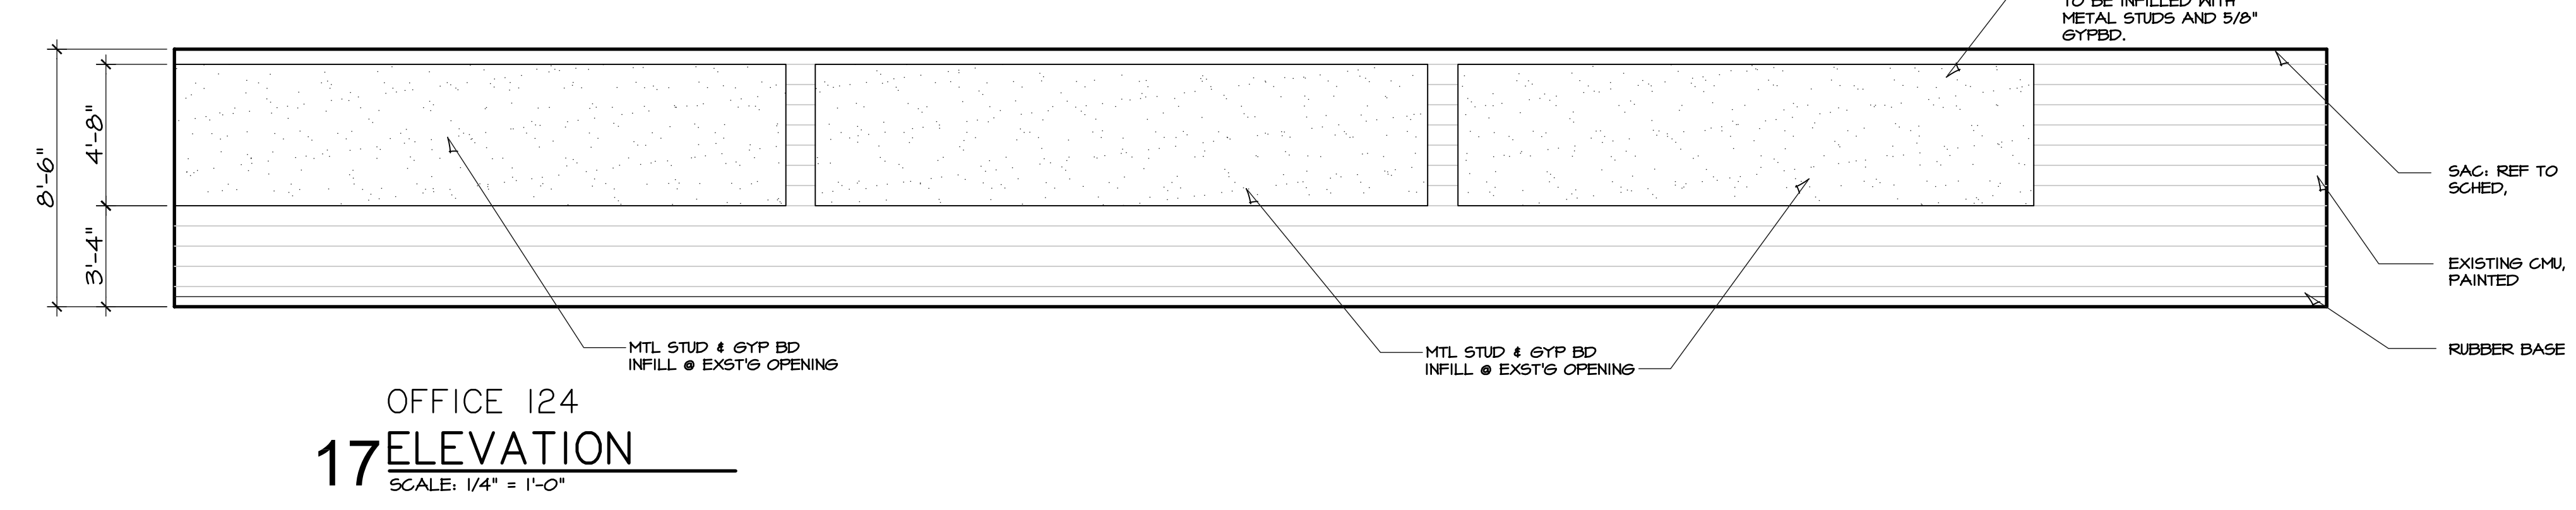

17 OFFICE 124
ELEVATION
 SCALE: 1/4" = 1'-0"

DRAWINGS ISSUED		
NO.	DATE	ITEM ISSUED
20	10/01/19	CODE REVIEW
19	09/09/19	BID SET
18	09/03/19	CODE REVIEW
17	08/26/19	CODE REVIEW
16	08/11/19	CODE REVISIONS
15	06/17/19	CODE REVISIONS
14	04/22/19	PLAN REVIEW
13	02/18/19	REVIEW
12	01/29/19	REVIEW
11	01/08/19	REVISIONS
10	12/19/18	REVIEW
9	11/27/18	REVIEW

COMPUTER DRAWING
 GOE_A604.dwg

DATE: APRIL 2019
 DRAWN BY: CHECKED BY:
 MH, CH, JC, MB MRH

SHEET
A6.4a
 OF SHEETS