

06/01/19
HANNEY & ASSOCIATES, ARCHITECTS
 1726 South Hillside, Wichita, Kansas, 67211
 Phone: (316) 683-8965
 Fax: (316) 684-1441

2019 GENESIS HEALTH CLUBS WESTROADS
 1212 NORTH 102ND STREET
 OMAHA, NE 68114




DRAWINGS ISSUED			
NO.	DATE	ITEM	ISSUED
19	09/09/19	BID SET	
18	09/03/19	CODE REVIEW	
17	08/26/19	CODE REVIEW	
16	08/11/19	CODE REVISIONS	
15	06/17/19	CODE REVISIONS	
14	04/22/19	PLAN REVIEW	
13	02/18/19	REVIEW	
12	01/29/19	REVIEW	
11	01/08/19	REVISIONS	
10	12/19/18	REVIEW	
9	11/27/18	REVIEW	


COMPUTER DRAWING
 60E_A604.dwg

DATE: APRIL 2019
 DRAWN BY: CHECKED BY:
 MH, CH, JC, MB MRH


SHEET
A6.4
 OF SHEETS

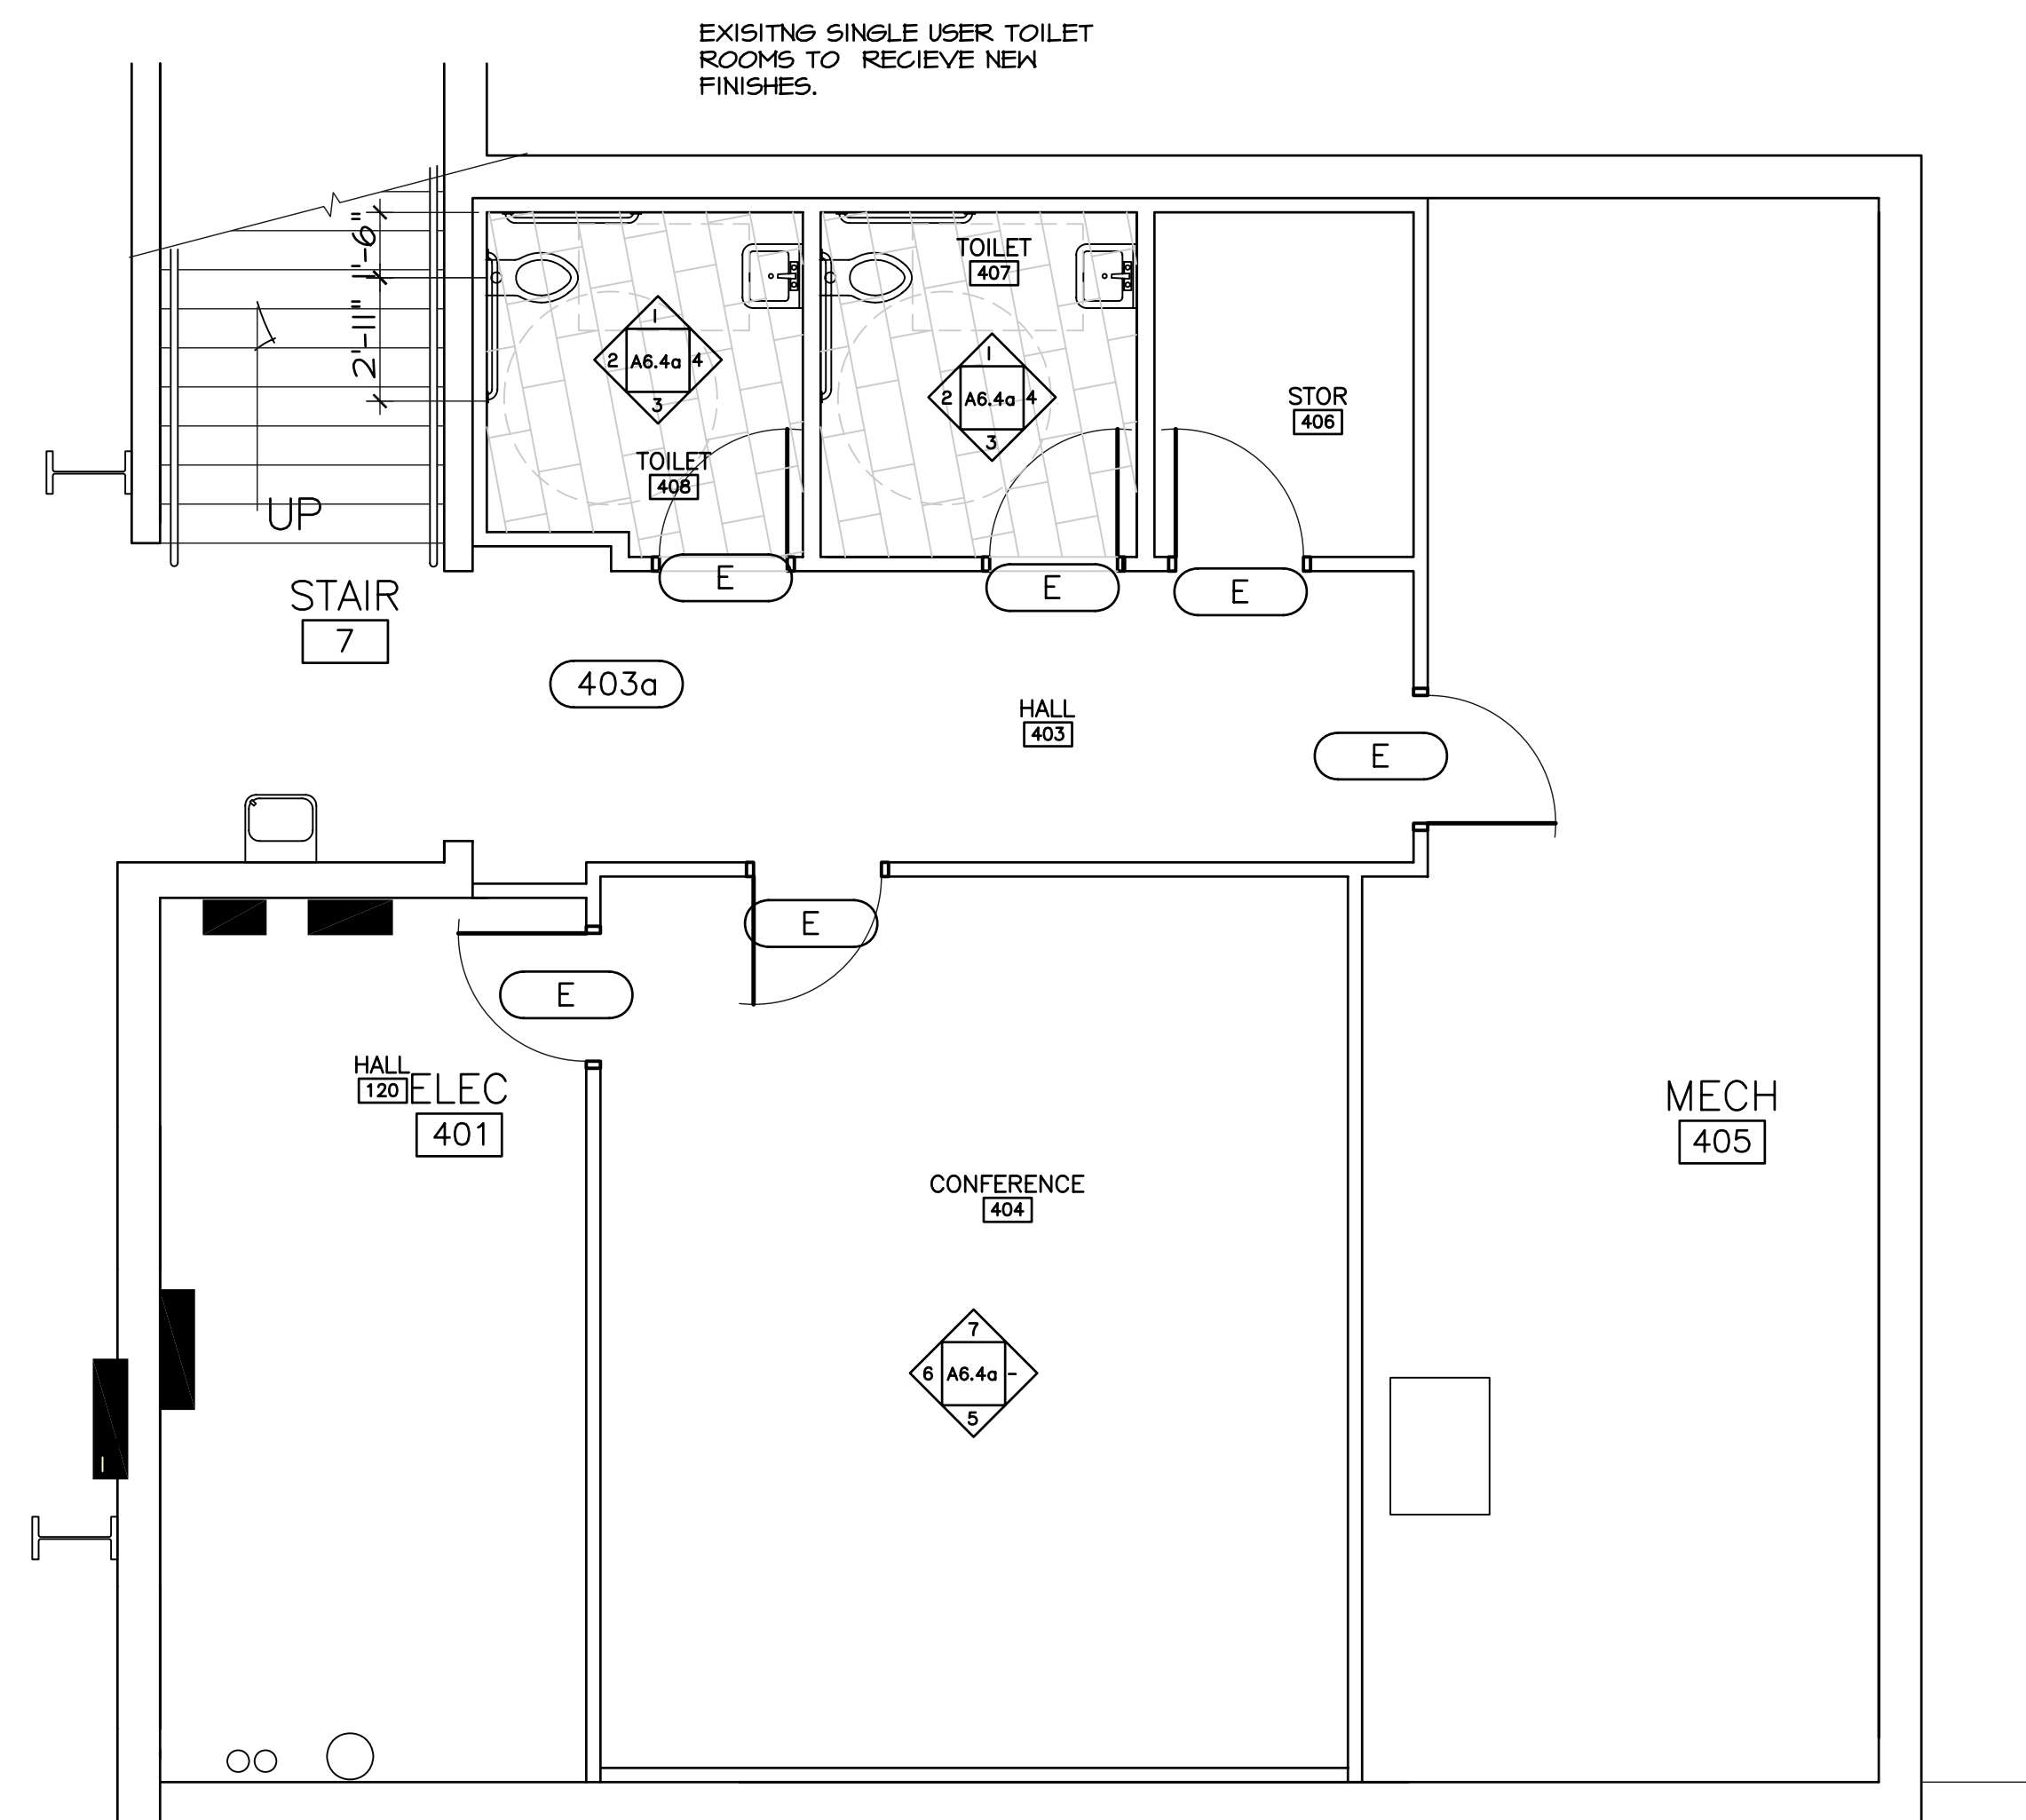


CONFERENCE & TOILET ROOMS
A ENLARGED PLAN
 SCALE: 1/4" = 1'-0"
 NORTH

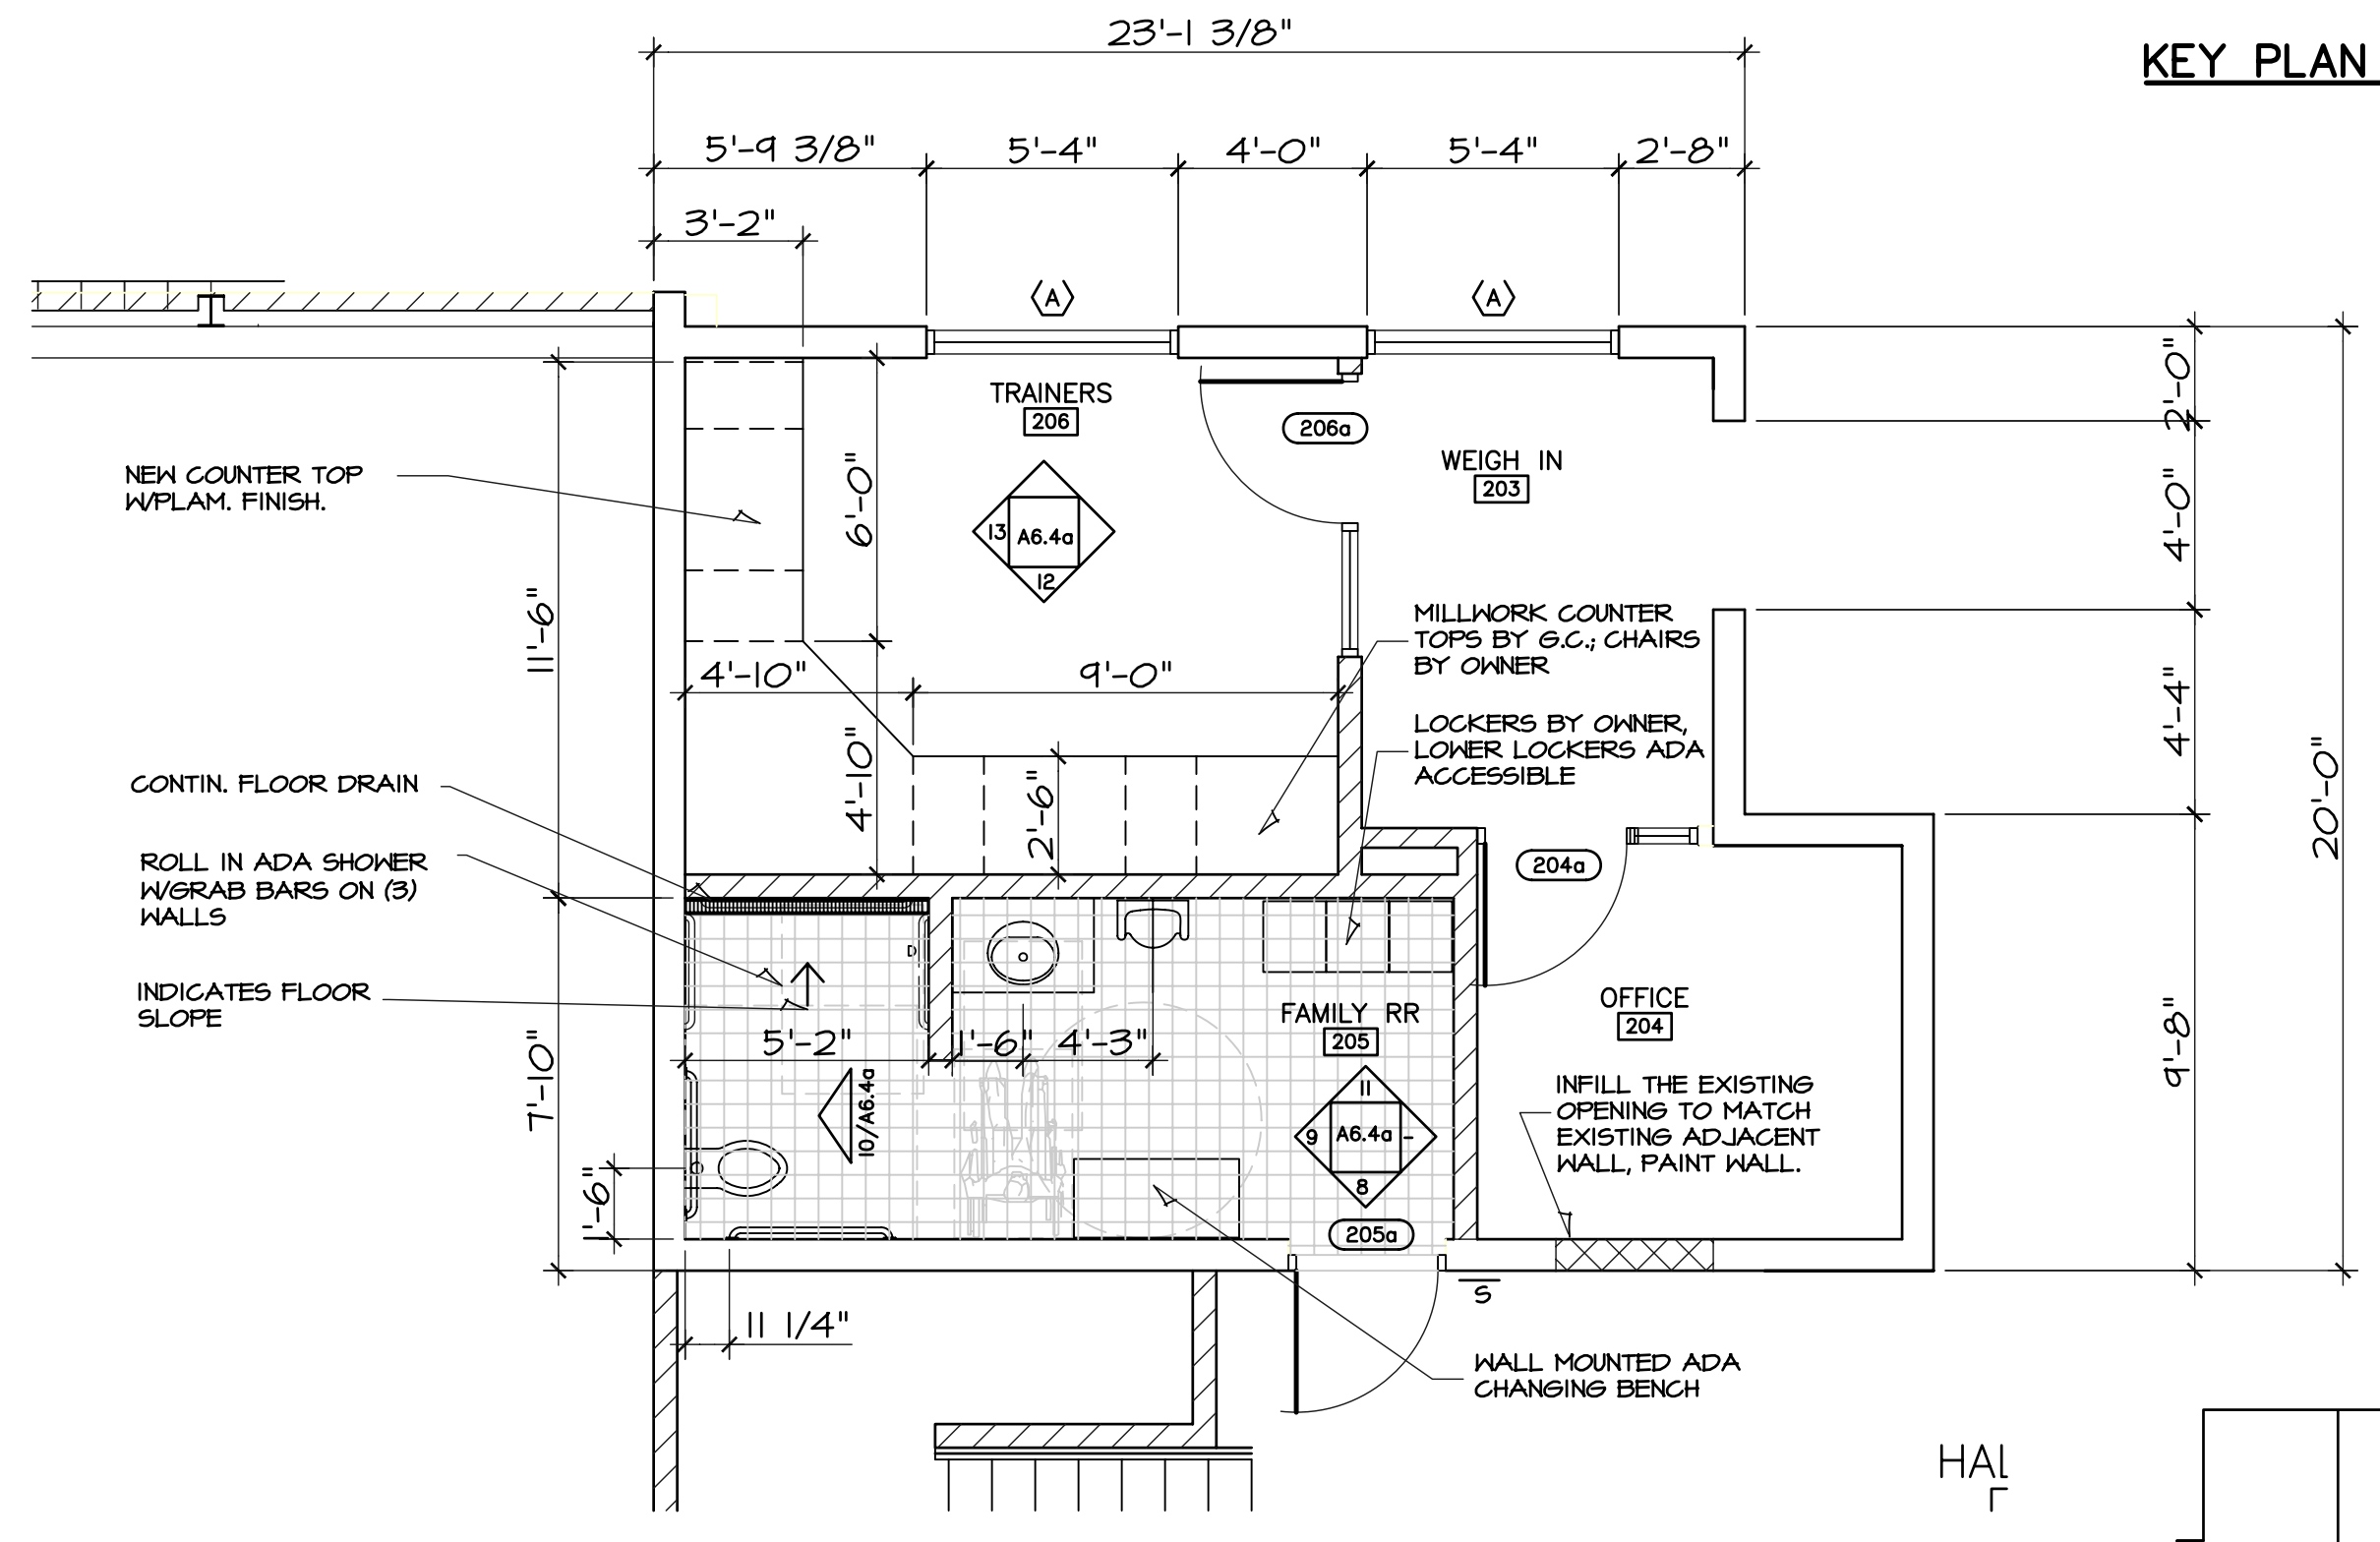


TRAINERS OFFICE & FAMILY TOILET ROOM
B ENLARGED PLAN
 SCALE: 1/4" = 1'-0"
 NORTH

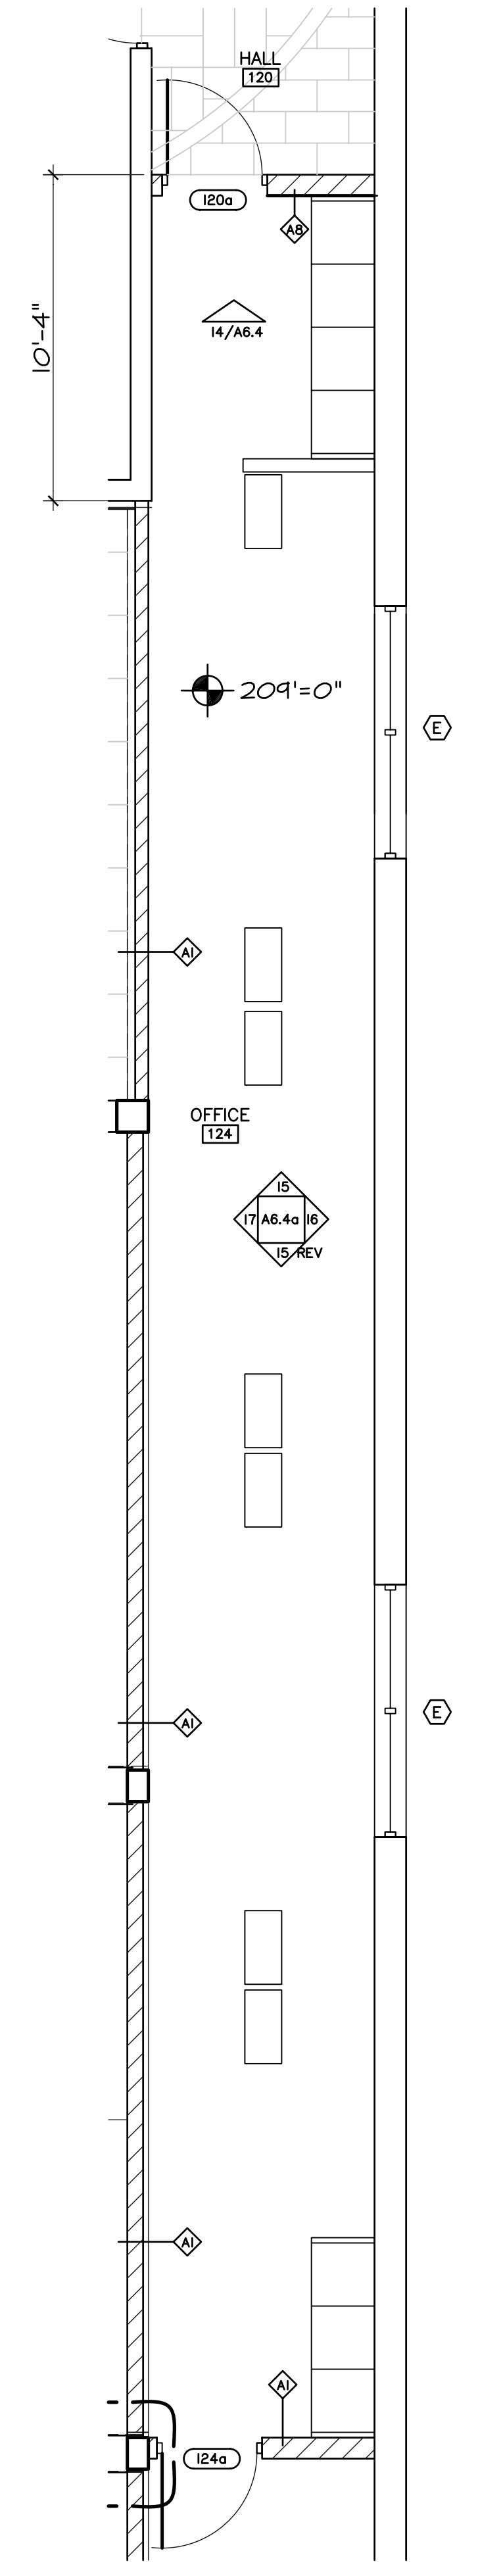

OFFICE
C ENLARGED PLAN
 SCALE: 1/4" = 1'-0"

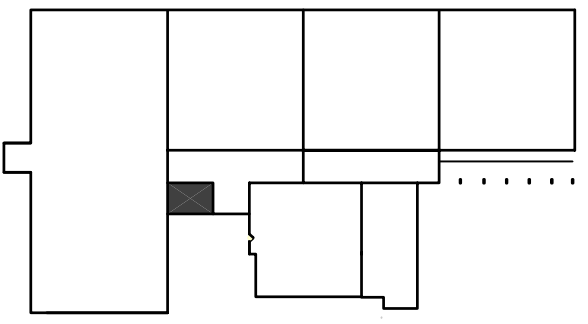

KEY PLAN
 NORTH

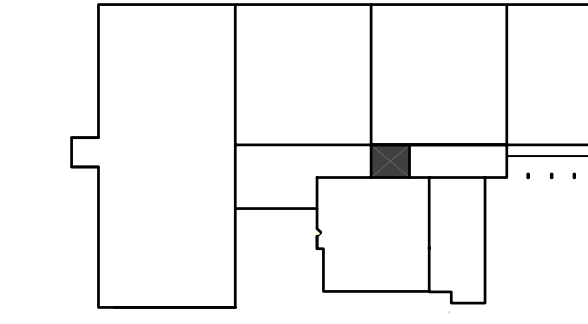

KEY PLAN
 NORTH