



10/02/19
HANNEY & ASSOCIATES, ARCHITECTS
 1726 South Hillsdale, Wichita, Kansas, 67211
 Phone (316) 683-8965
 Fax (316) 684-1441


2019 GENESIS HEALTH CLUBS WESTROADS
 1212 NORTH 102ND STREET
 OMAHA, NE 68114

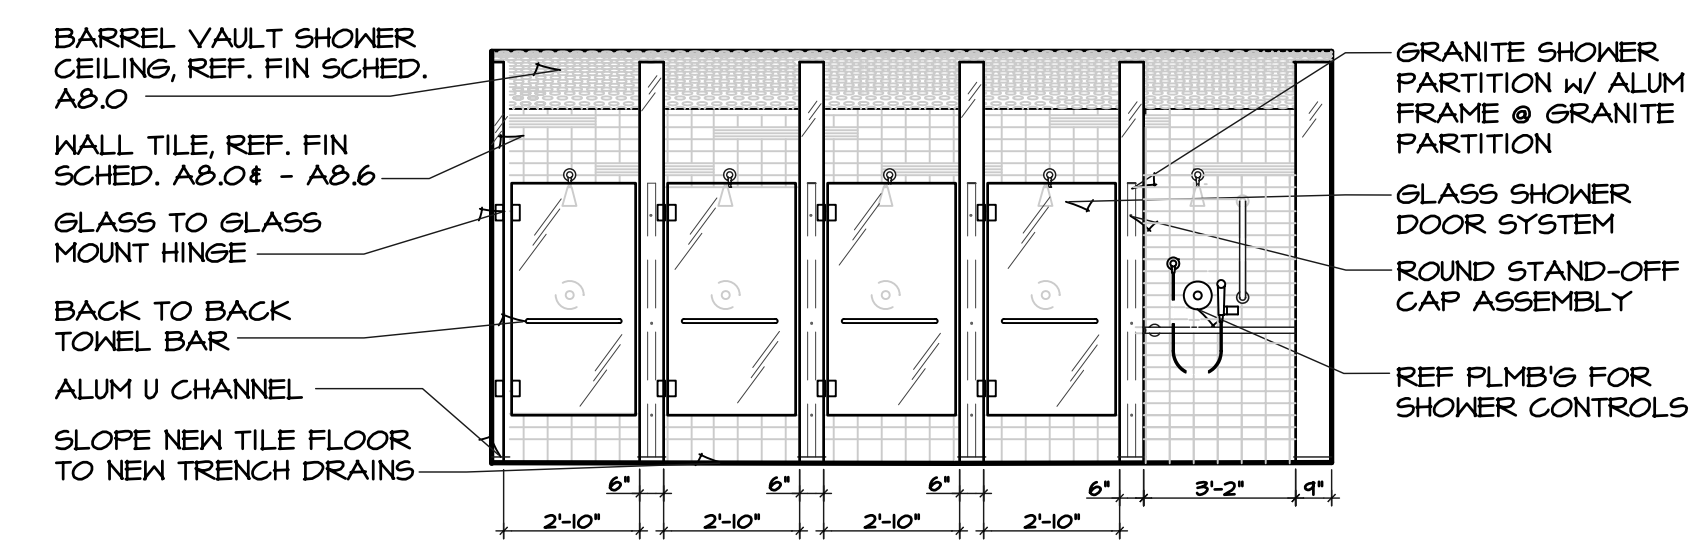


1 MENS SHOWER ELEVATION
 SCALE: 1/4" = 1'-0"

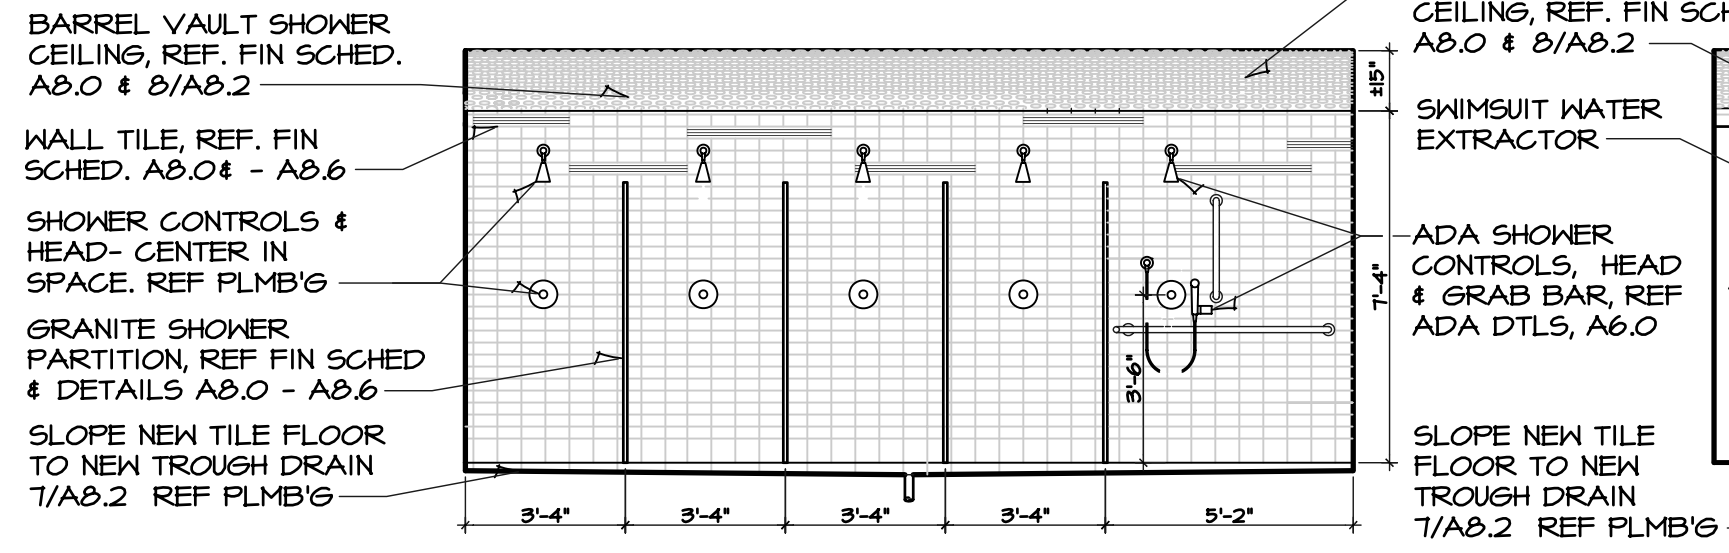


2 MENS SHOWER ELEVATION
 SCALE: 1/4" = 1'-0"

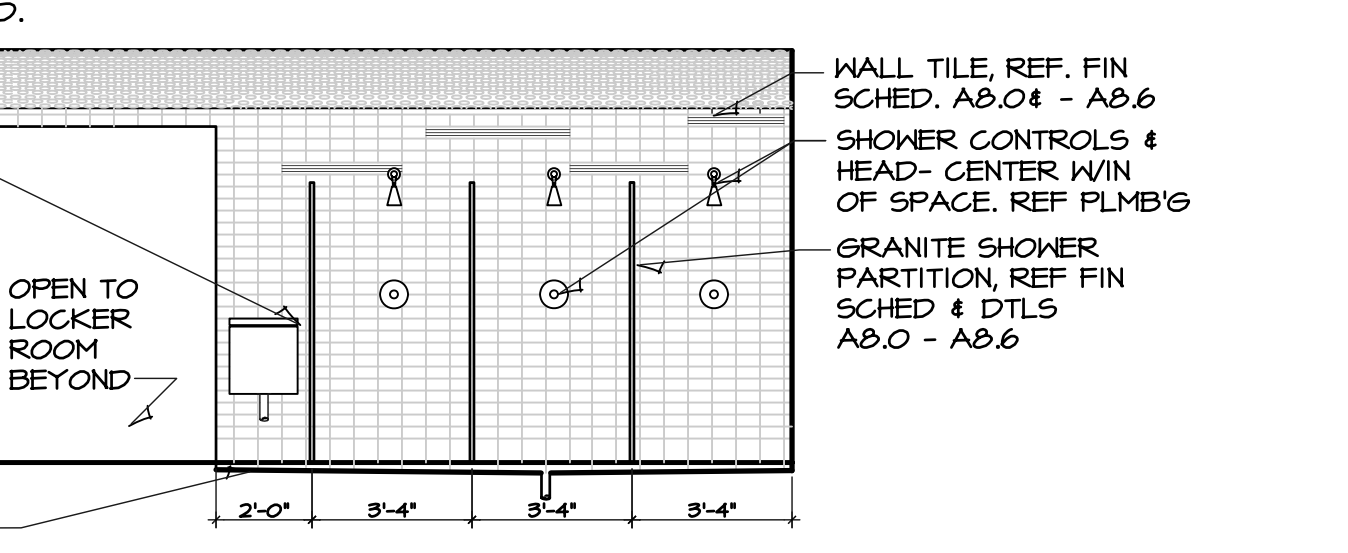


3 MENS SHOWER ELEVATION
 SCALE: 1/4" = 1'-0"

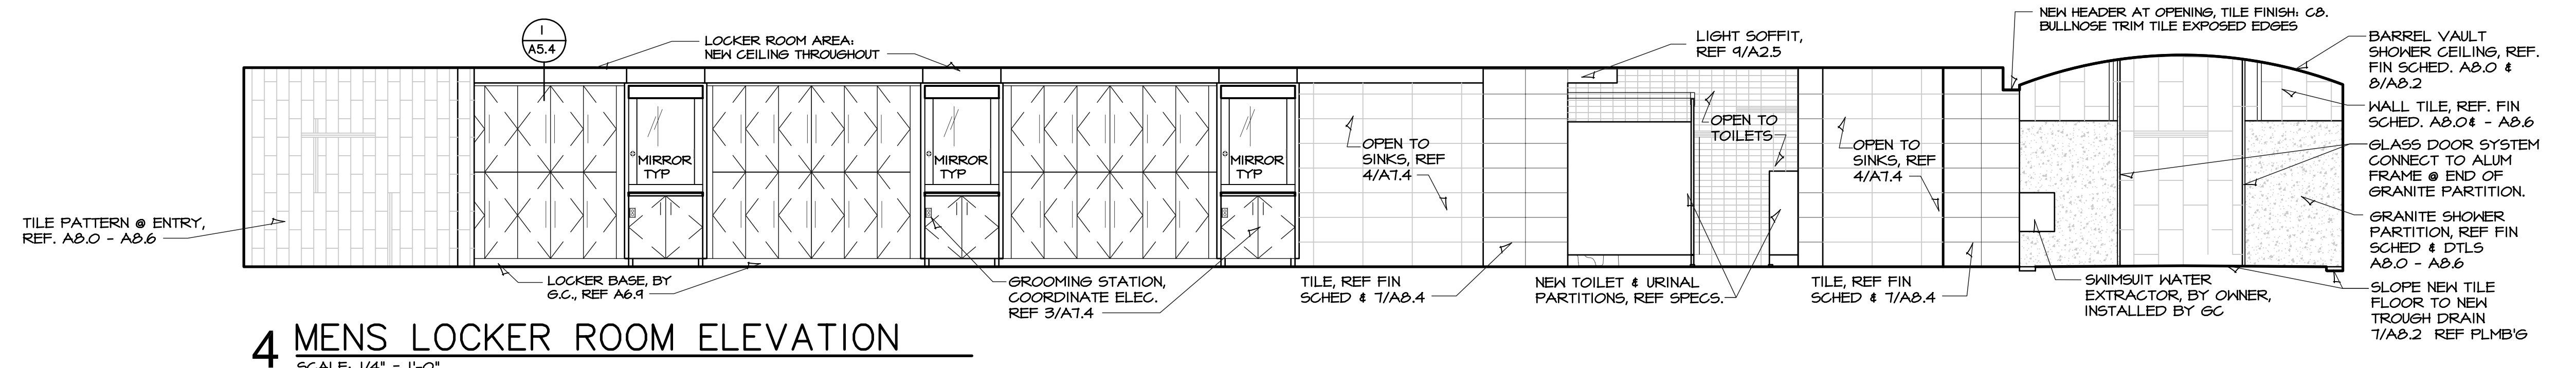


4 MENS LOCKER ROOM ELEVATION
 SCALE: 1/4" = 1'-0"

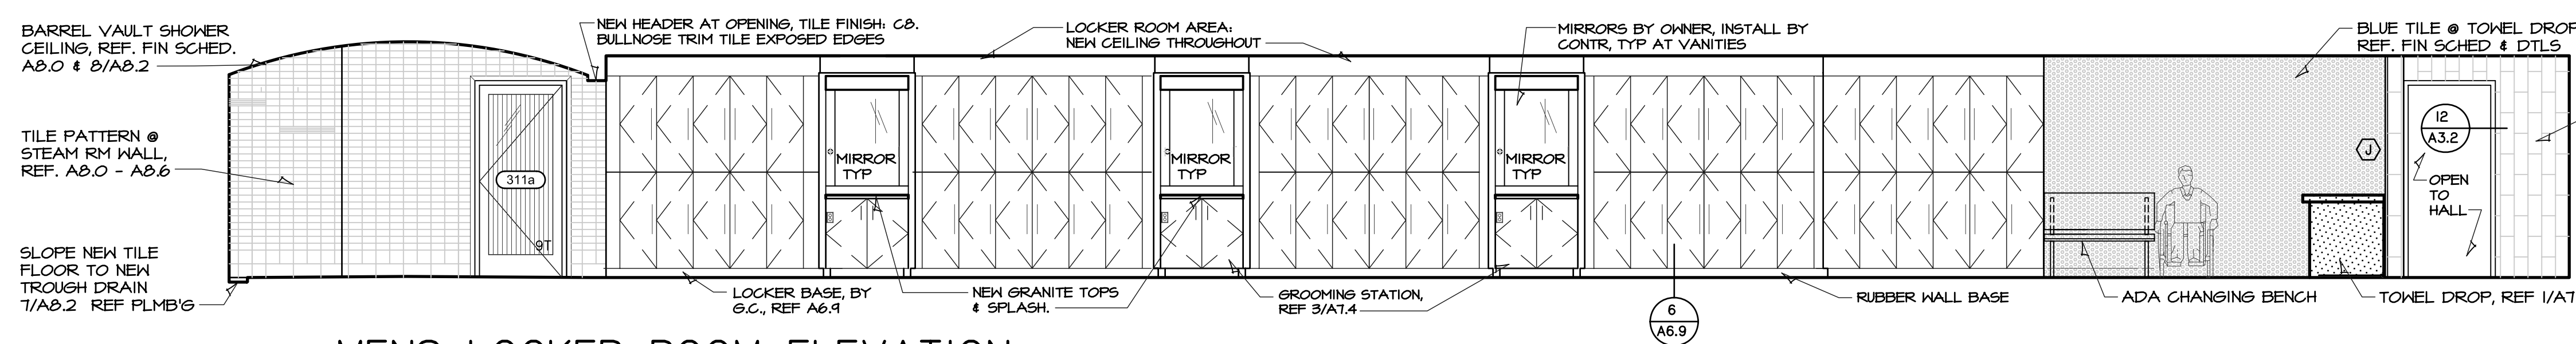


5 MENS LOCKER ROOM ELEVATION
 SCALE: 1/4" = 1'-0"

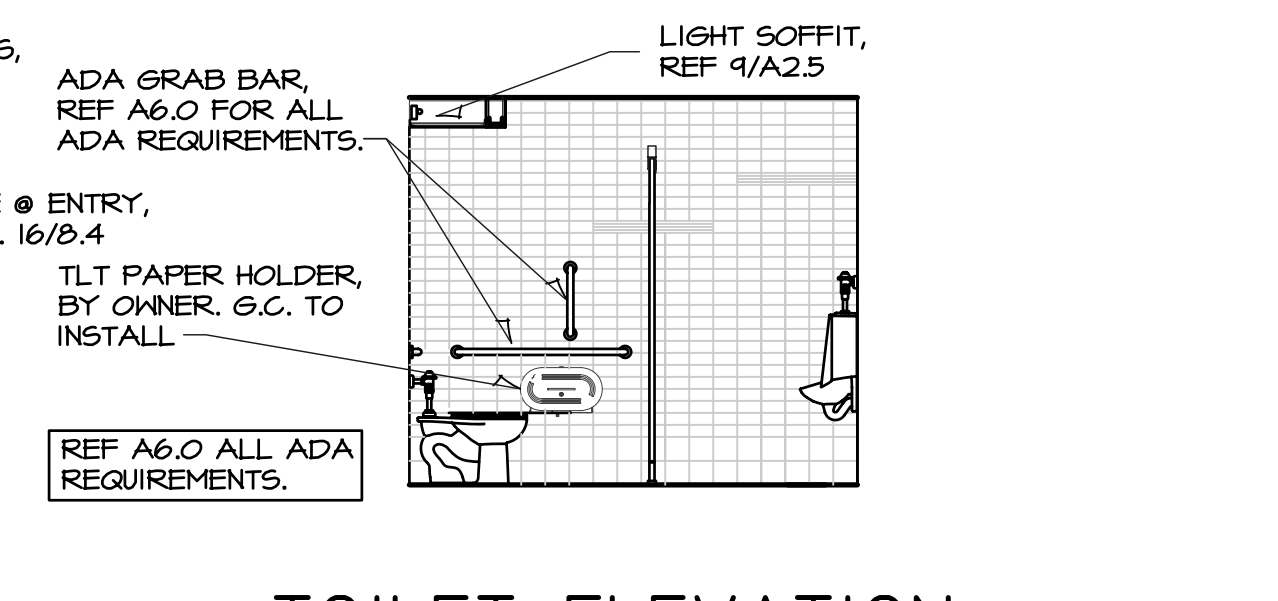


15 TOILET ELEVATION
 SCALE: 1/4" = 1'-0"

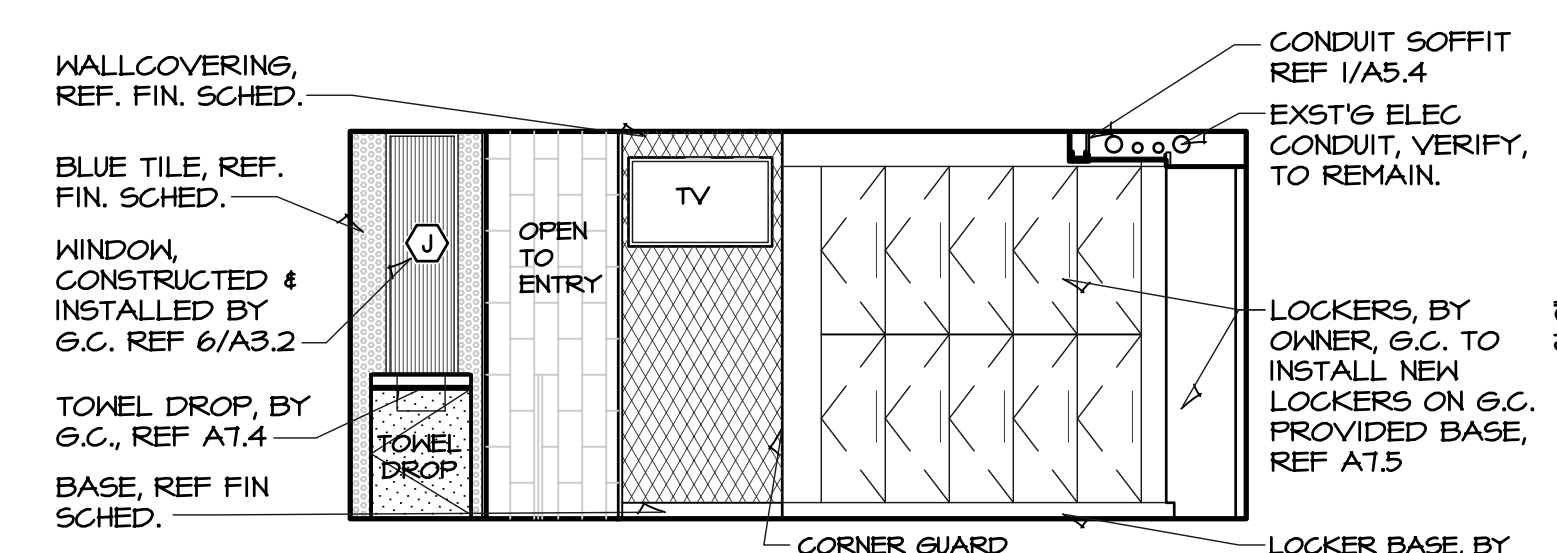


6 MENS ENTRY ELEVATION
 SCALE: 1/4" = 1'-0"

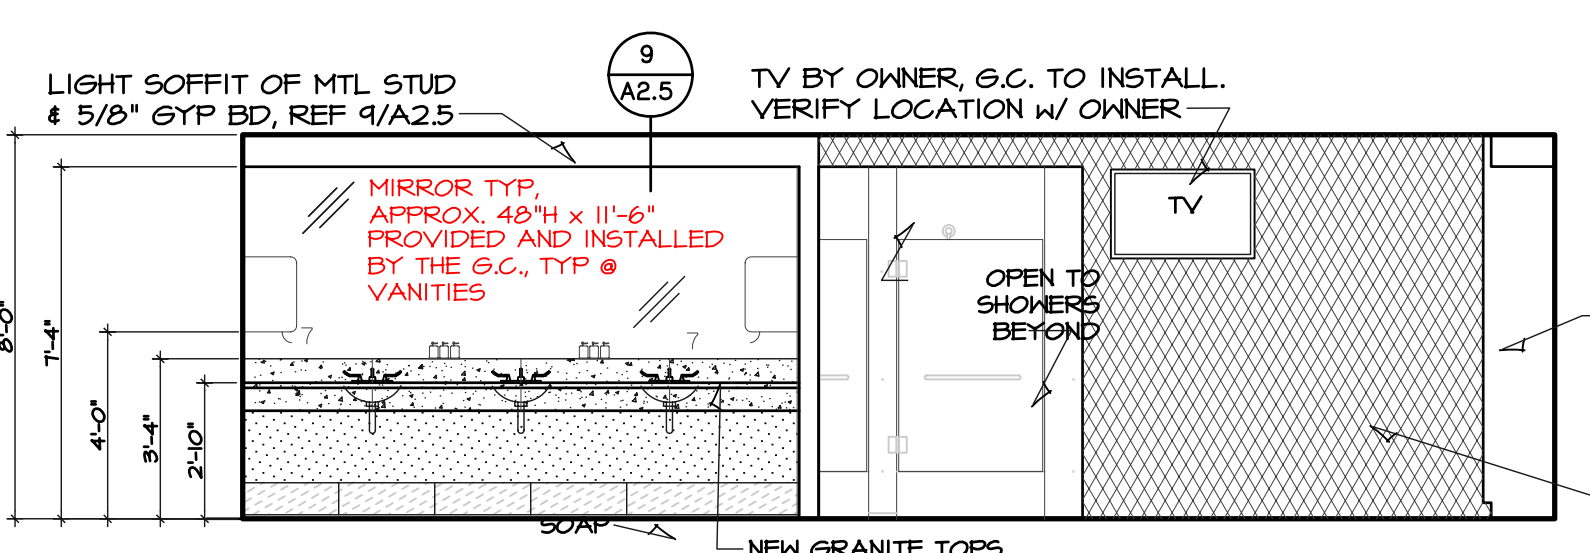


7 MENS LOCKER ROOM ELEVATION
 SCALE: 1/4" = 1'-0"

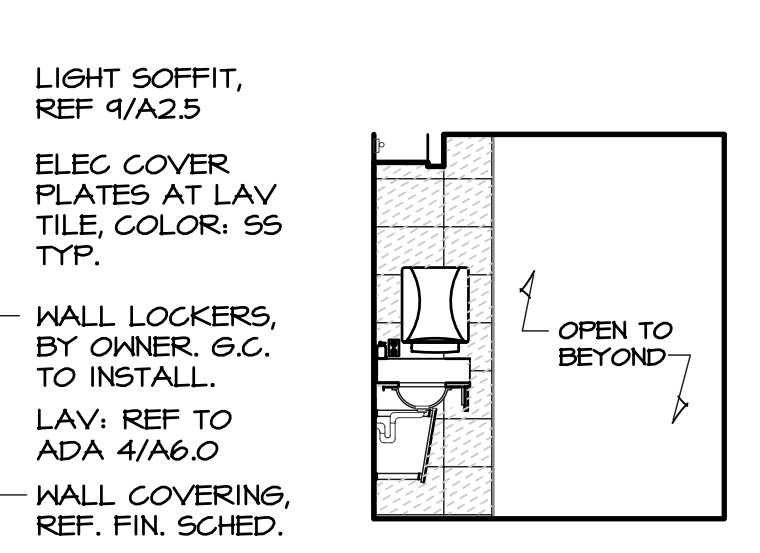


8 SINK ELEVATION
 SCALE: 1/4" = 1'-0"

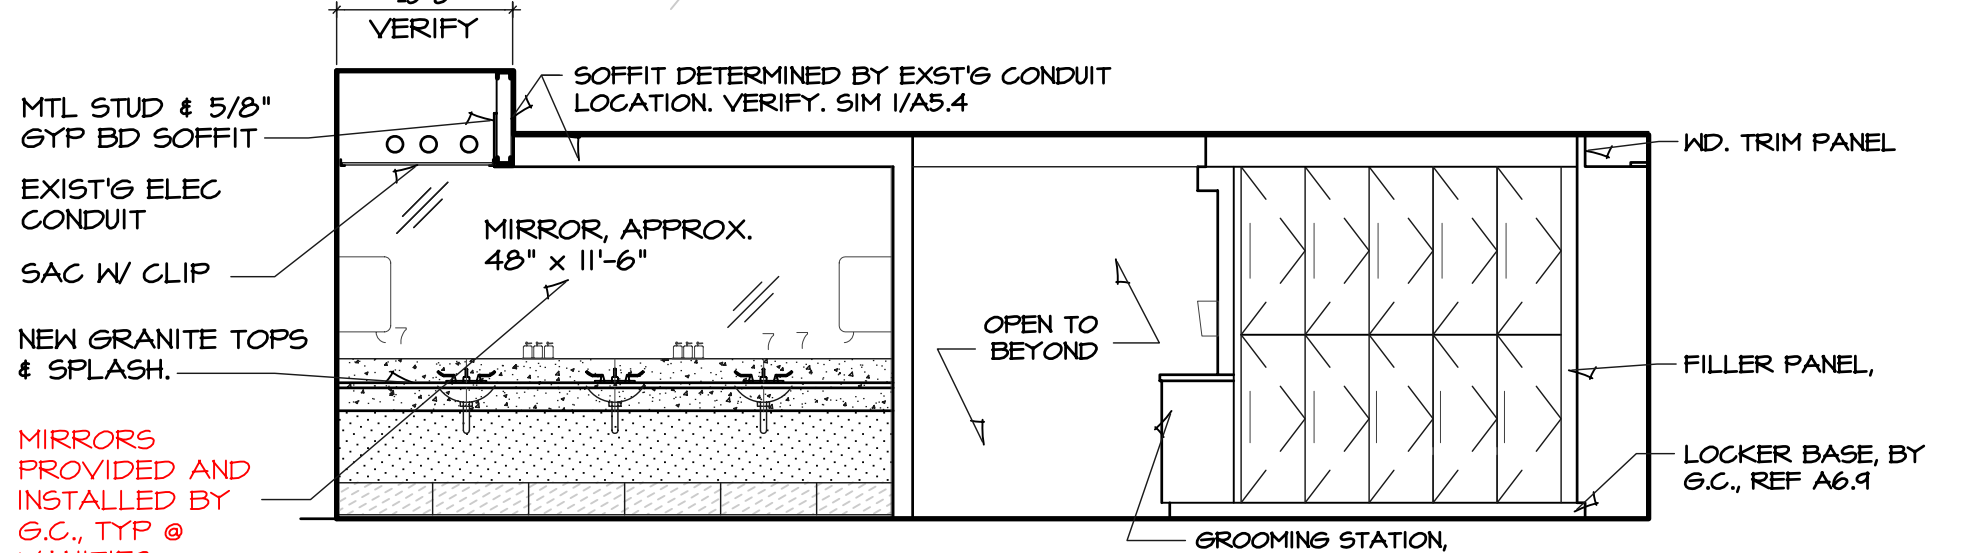


9 MENS LOCKER ROOM ELEVATION
 SCALE: 1/4" = 1'-0"

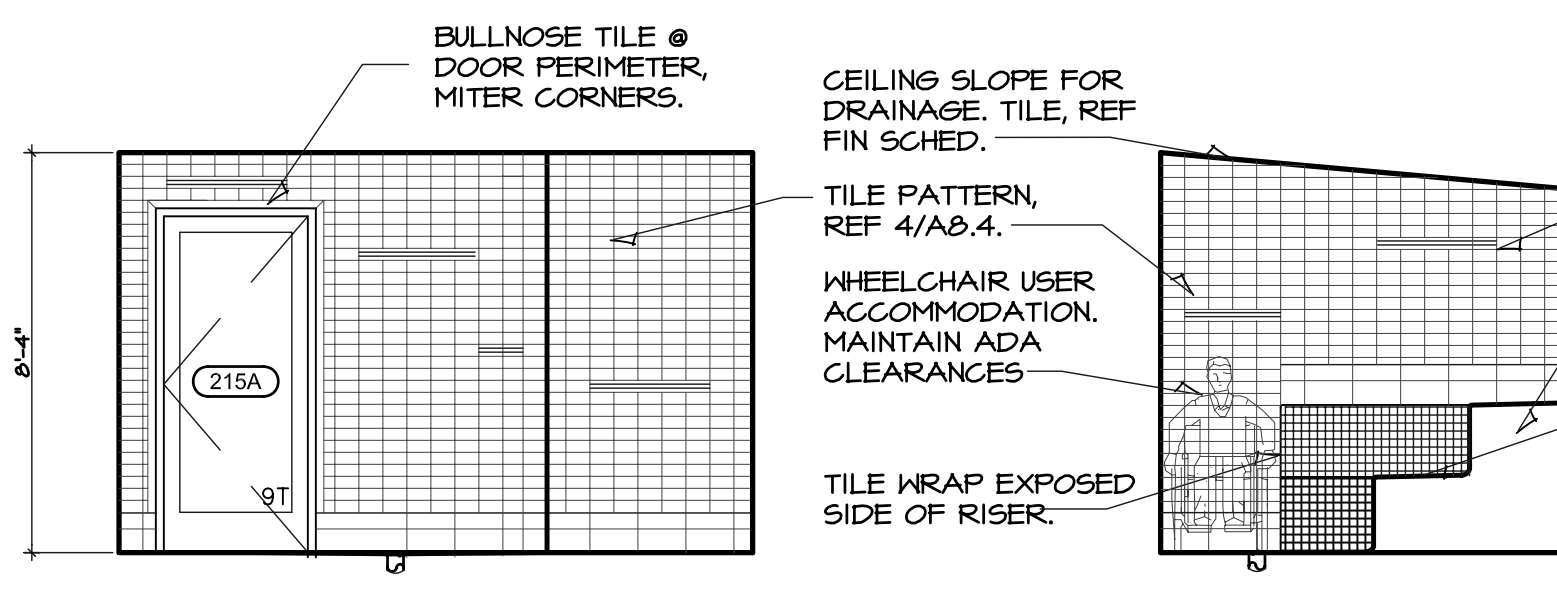


10 MENS STEAM ELEVATION
 SCALE: 1/4" = 1'-0"

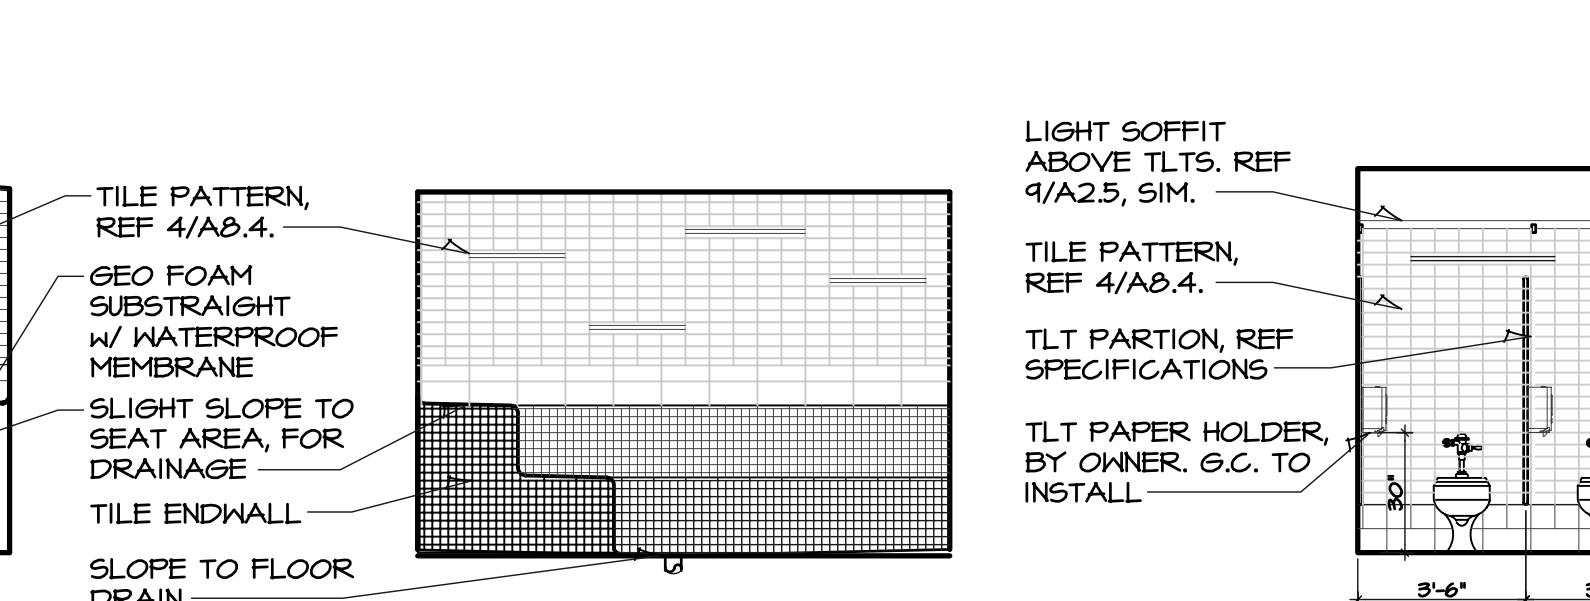


11 STEAM ELEVATION
 SCALE: 1/4" = 1'-0"

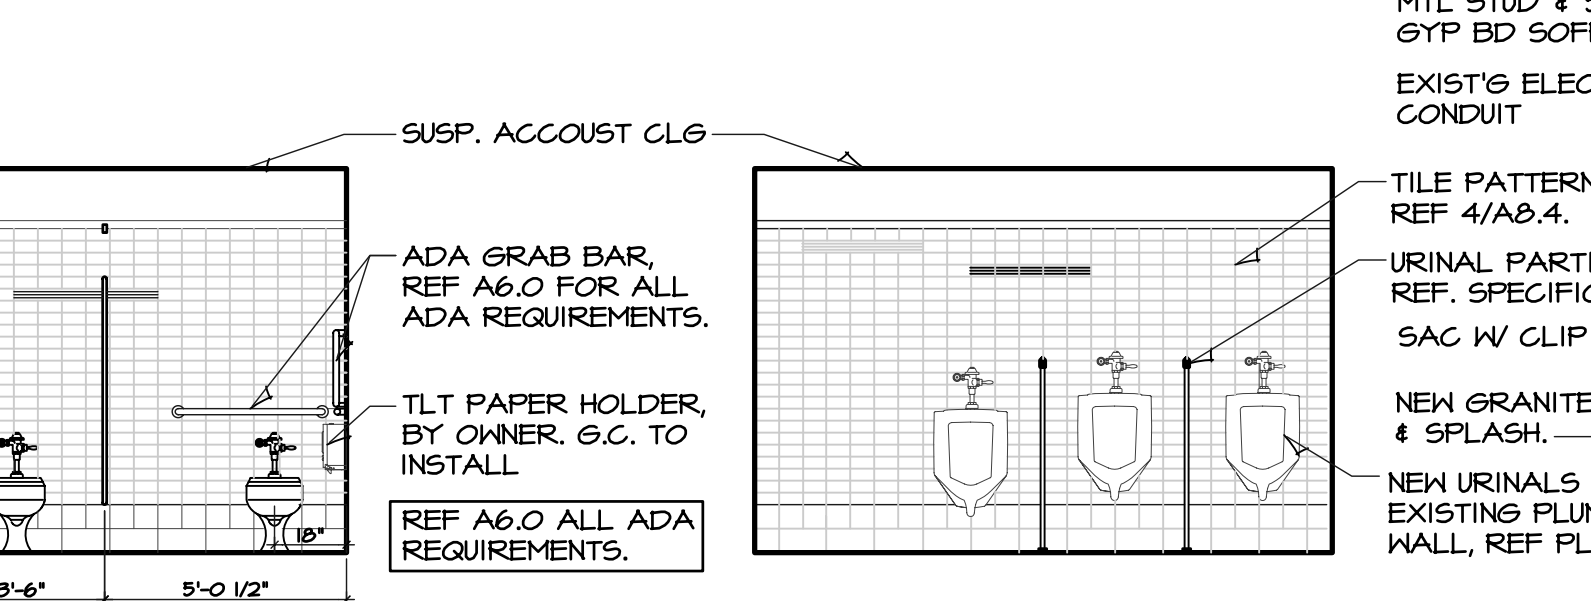


12 MENS STEAM ELEVATION
 SCALE: 1/4" = 1'-0"

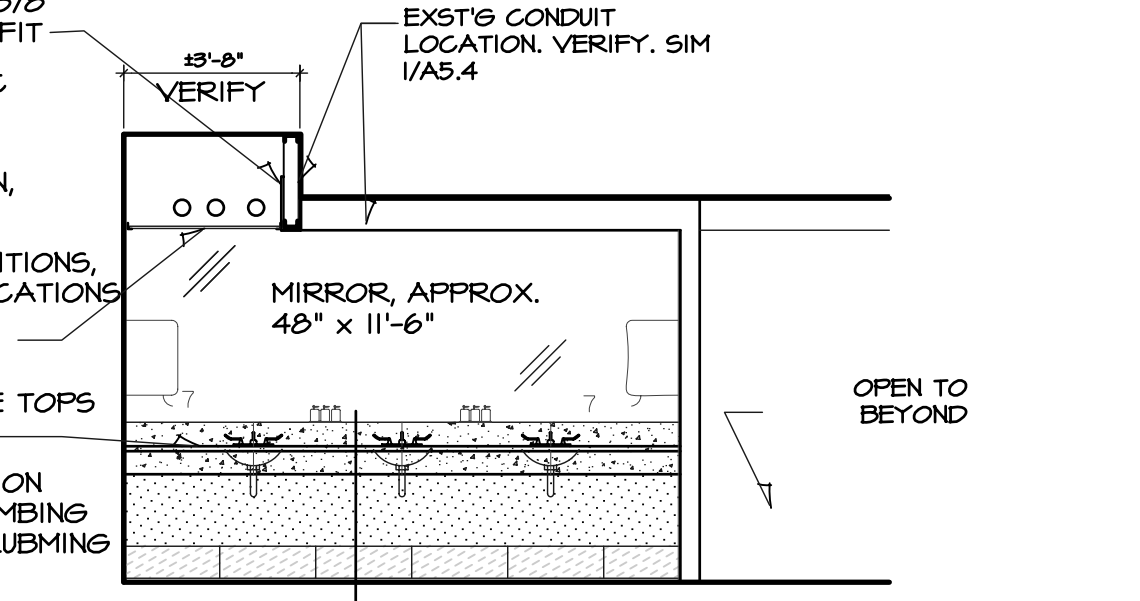

13 TOILET ELEVATION
 SCALE: 1/4" = 1'-0"

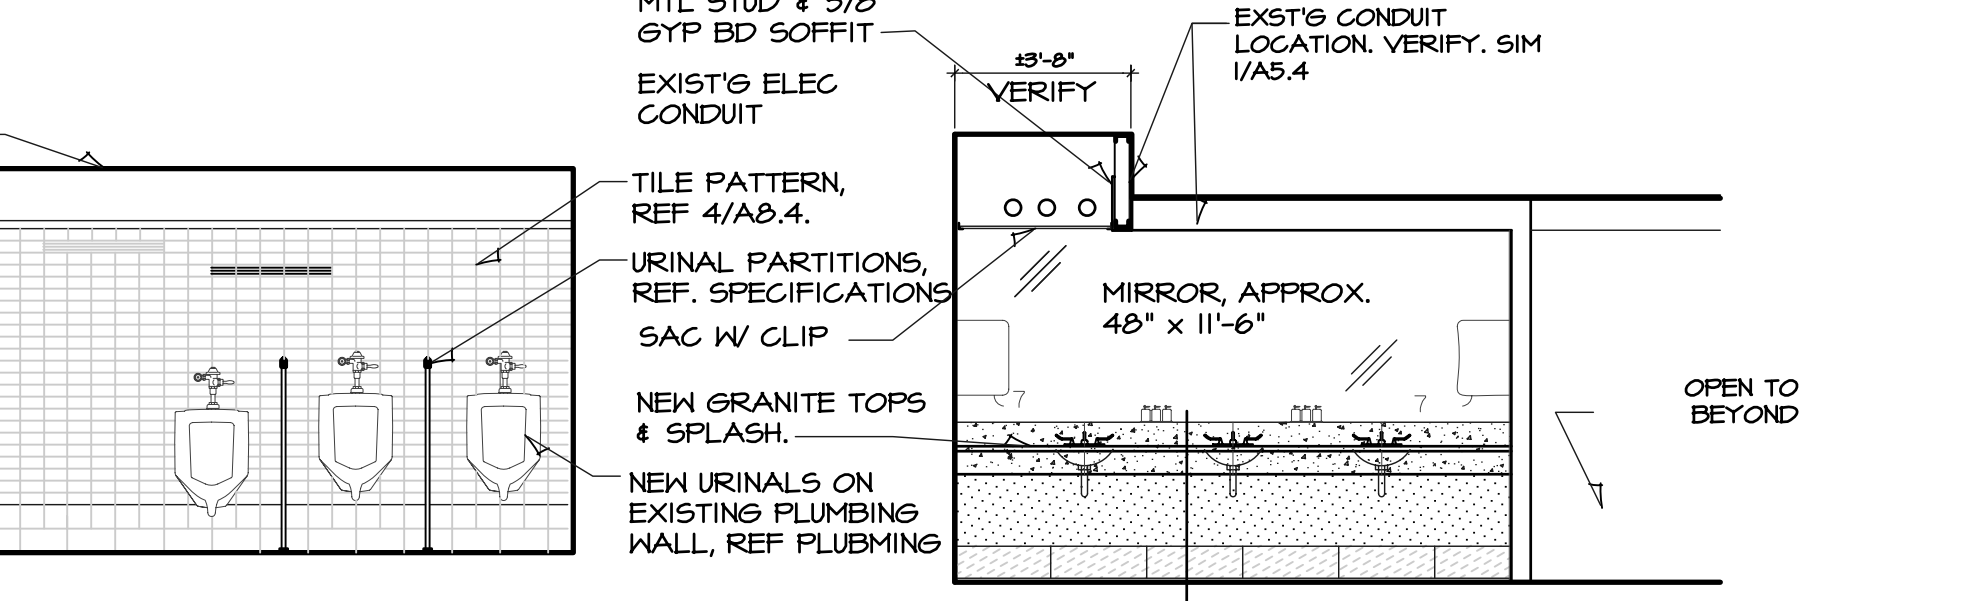

14 URINAL ELEVATION
 SCALE: 1/4" = 1'-0"

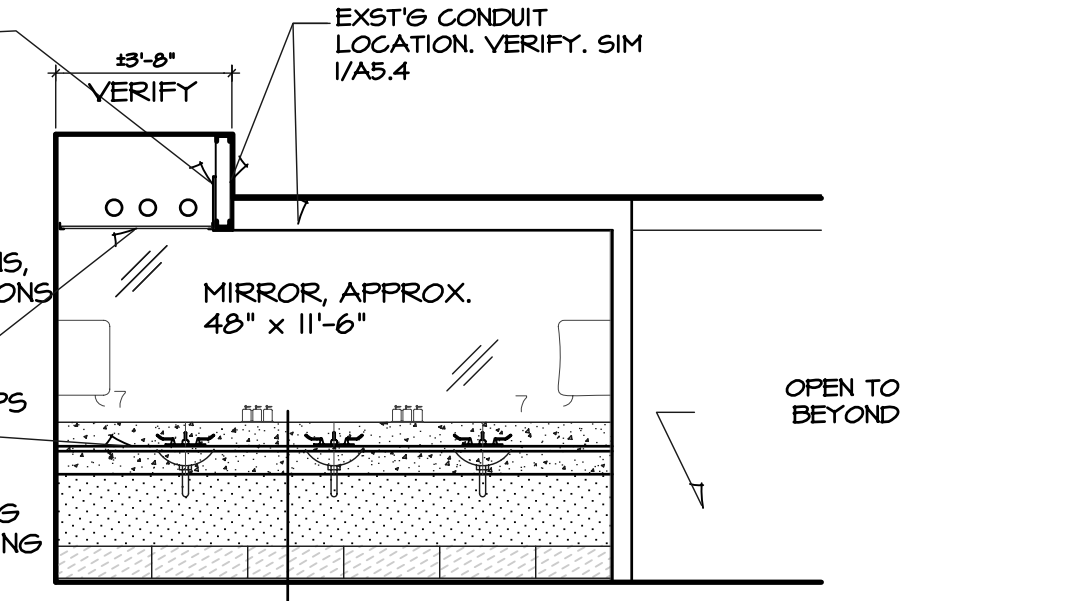

15 URINAL ELEVATION
 SCALE: 1/4" = 1'-0"

DRAWINGS ISSUED			
NO.	DATE	ITEM	ISSUED
20	10/02/19	ADDENDA #2	
19	09/04/19	BID SET	
18	09/03/19	CODE REVIEW	
17	08/26/19	CODE REVIEW	
16	08/11/19	CODE REVISIONS	
15	06/17/19	CODE REVISIONS	
14	04/22/19	PLAN REVIEW	
13	02/18/19	REVIEW	
12	01/29/19	REVIEW	
11	01/08/19	REVISIONS	
10	12/19/18	REVISIONS	
9	11/27/18	REVIEW	

COMPUTER DRAWING
 GOE_A607.dwg

DATE: APRIL 2019
 DRAWN BY: CHECKED BY:
 MH, CH, JC, MB MRH

SHEET
A6.7a
 OF SHEETS