

2019
GENESIS HEALTH CLUBS
WESTROADS
1212 NORTH 102ND STREET
OMAHA, NE 68114



DRAWINGS		ISSUED	
NO.	DATE	ITEM	ISSUED
19	04/03/19	BID SET	
18	04/03/19	CODE REVIEW	
17	08/26/19	CODE REVIEW	
16	08/1/19	CODE REVISIONS	
15	06/17/19	CODE REVISIONS	
14	04/22/19	PLAN REVIEW	
13	02/18/19	REVIEW	
12	01/24/19	REVIEW	
11	01/08/19	REVISIONS	
10	12/19/18	REVIEW	
9	11/27/18	REVIEW	


COMPUTER DRAWING
60E_A611.DWG

DATE: APRIL 2019	
DRAWN BY:	CHECKED BY:
MH, CH, JC, MB	MRH


SHEET

A6.12


OF - SHEETS

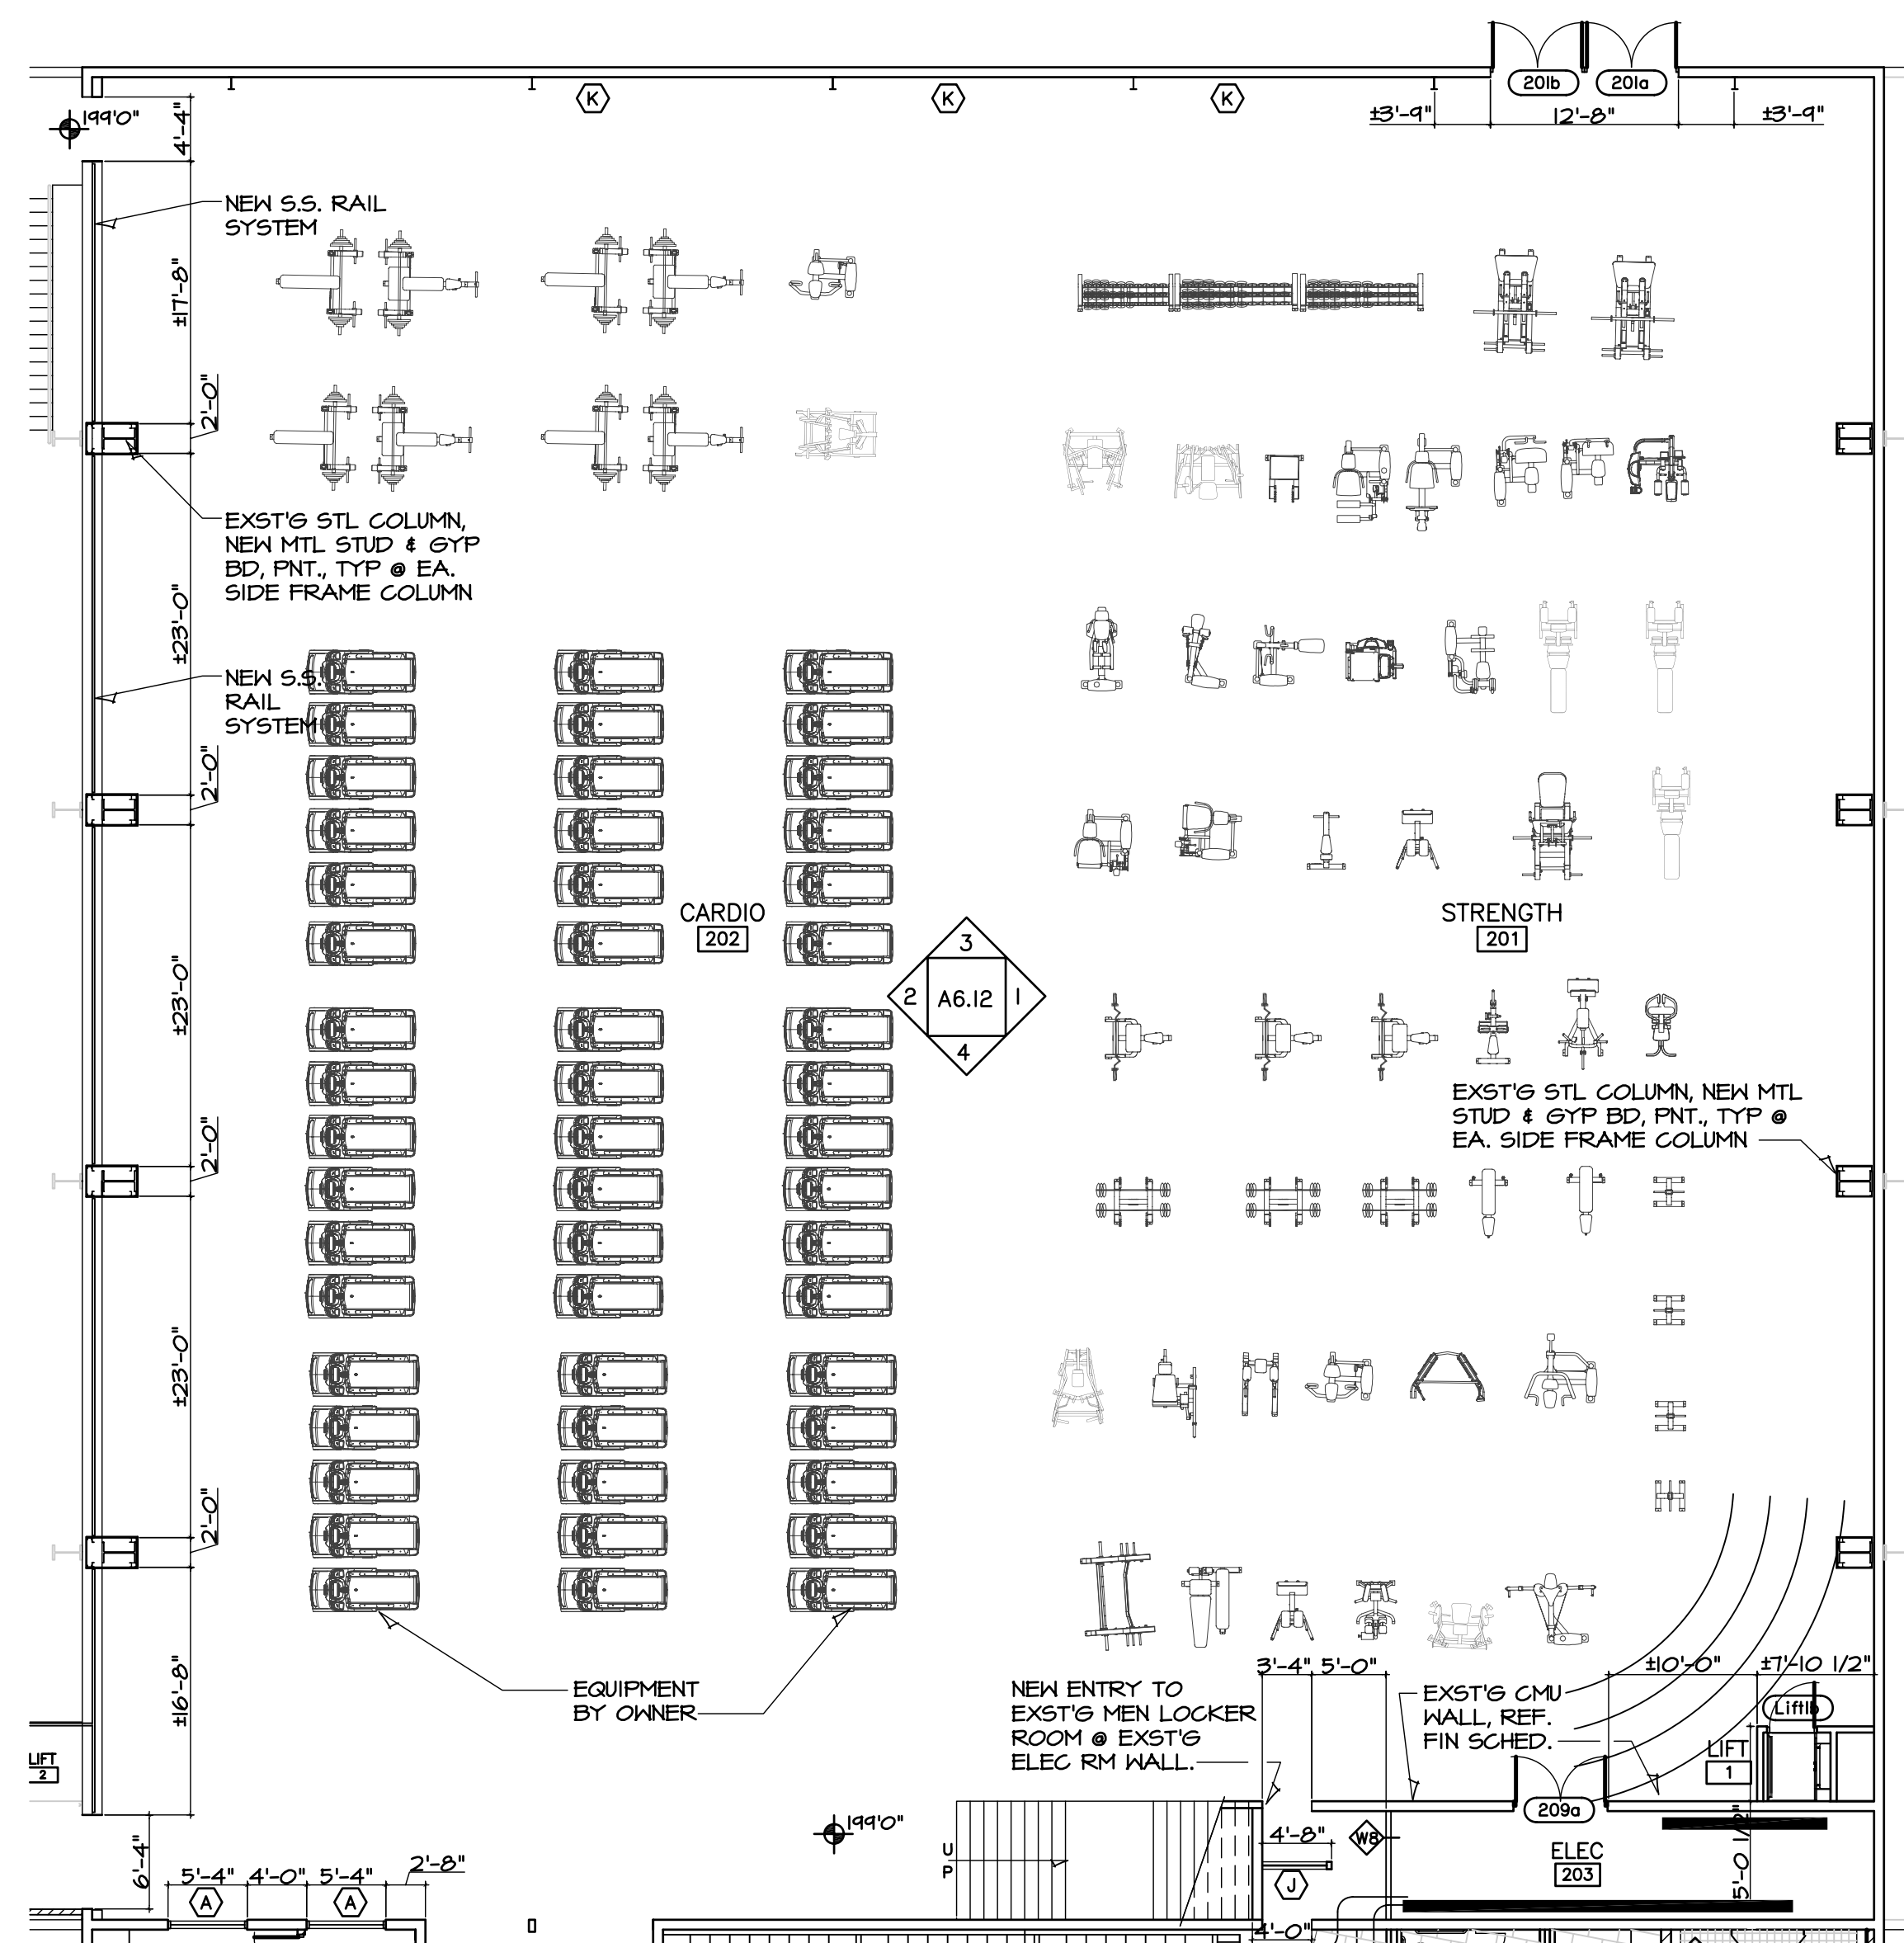


SCALE: 3/16" = 1'-0"

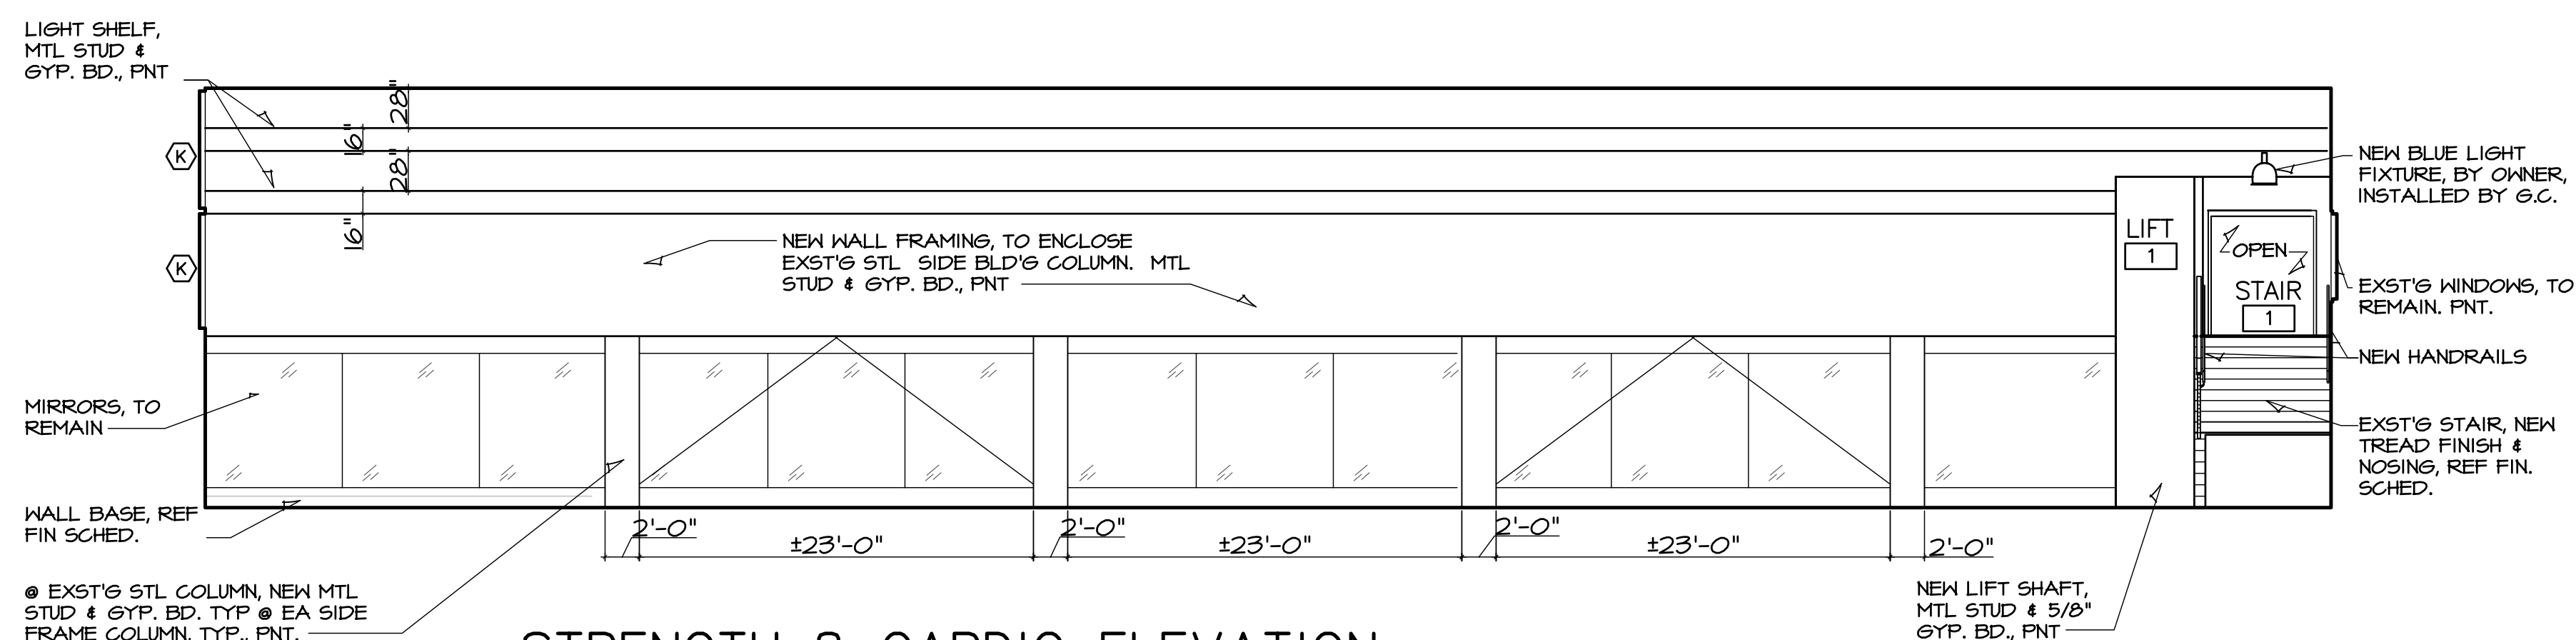


SCALE: 1/8" = 1'-0"

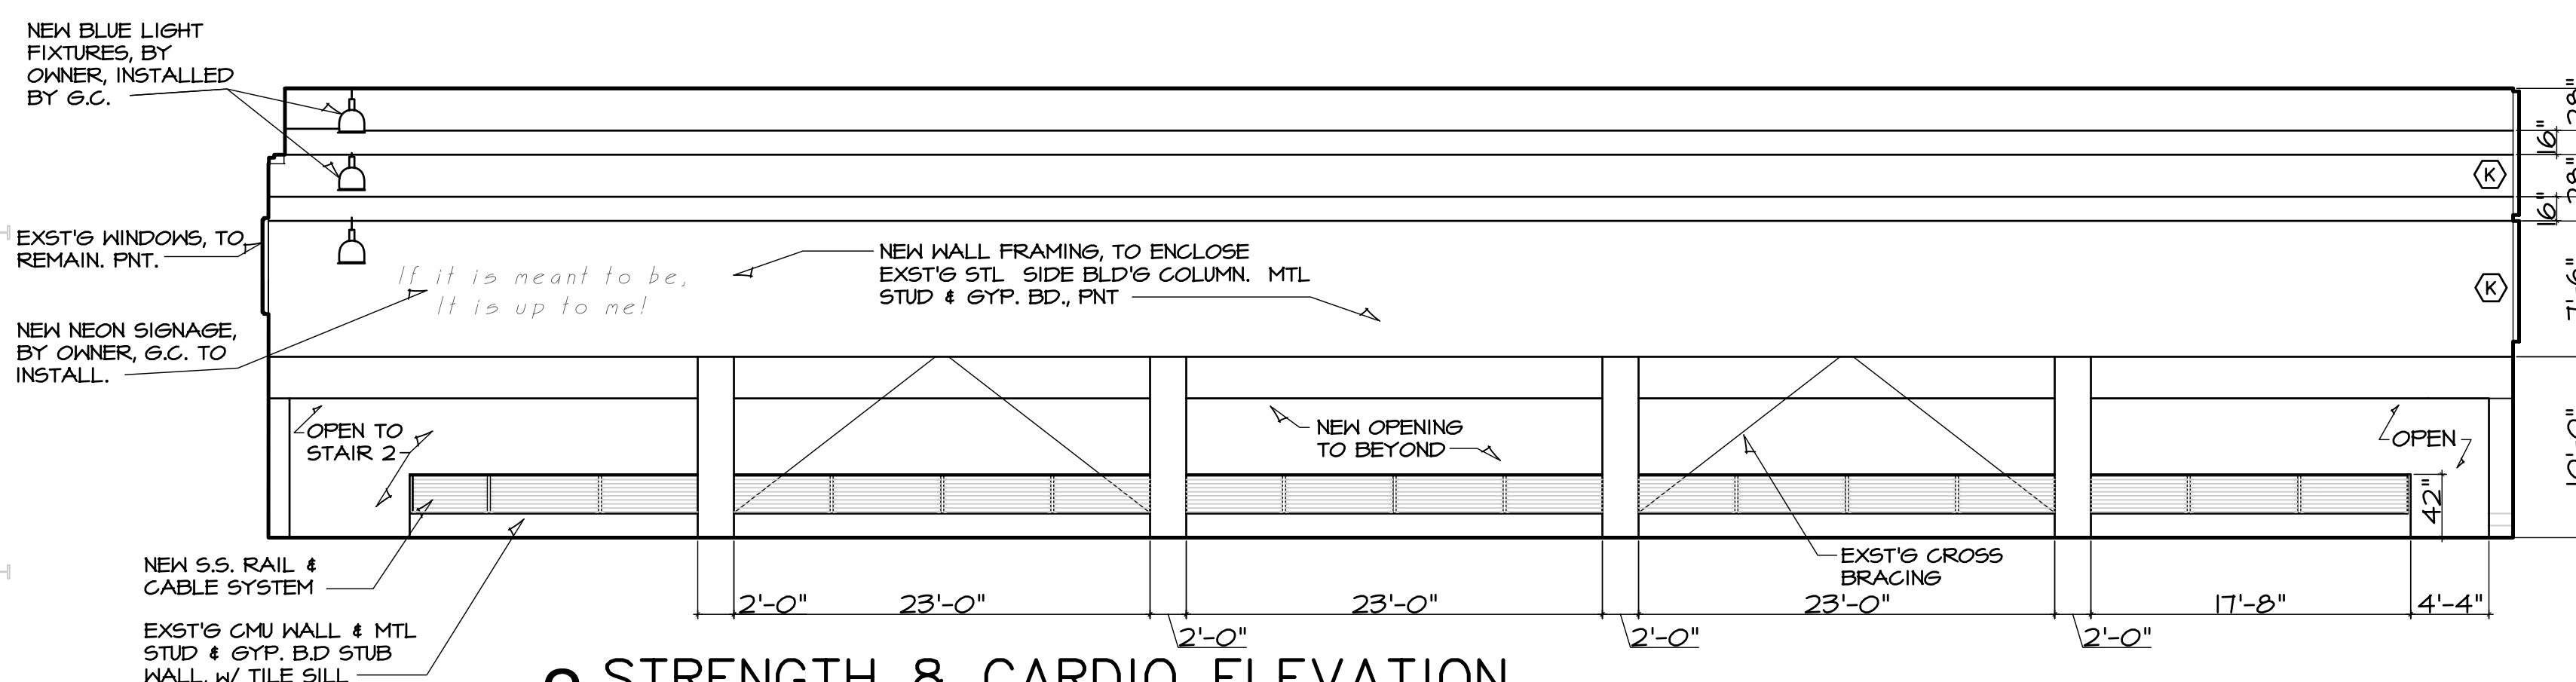

SCALE: 1/8" = 1'-0"

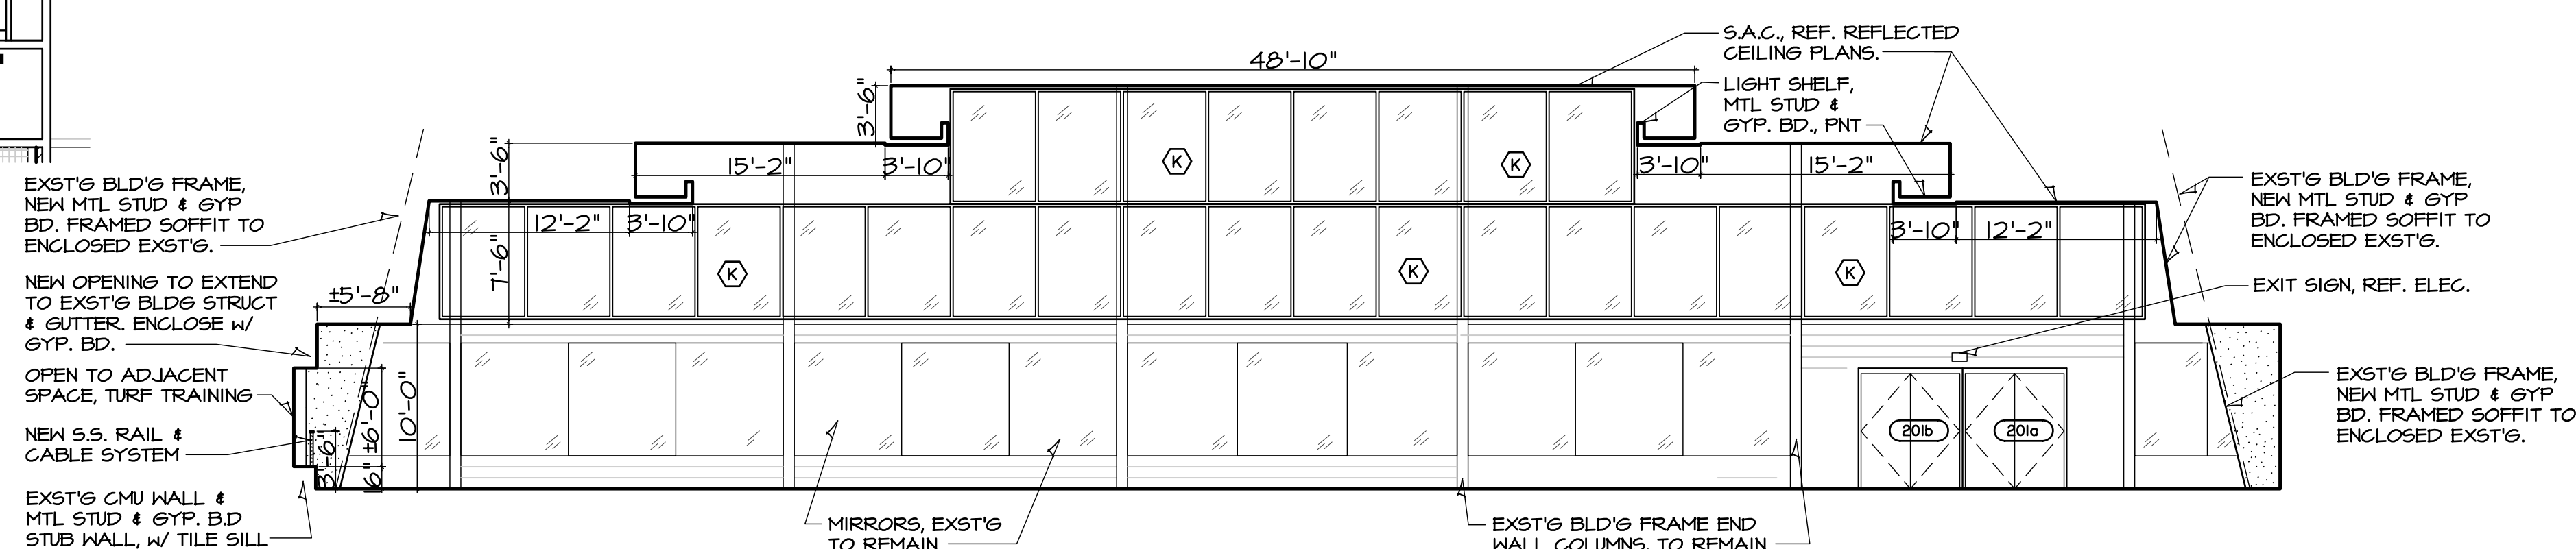

SCALE: 1/8" = 1'-0"

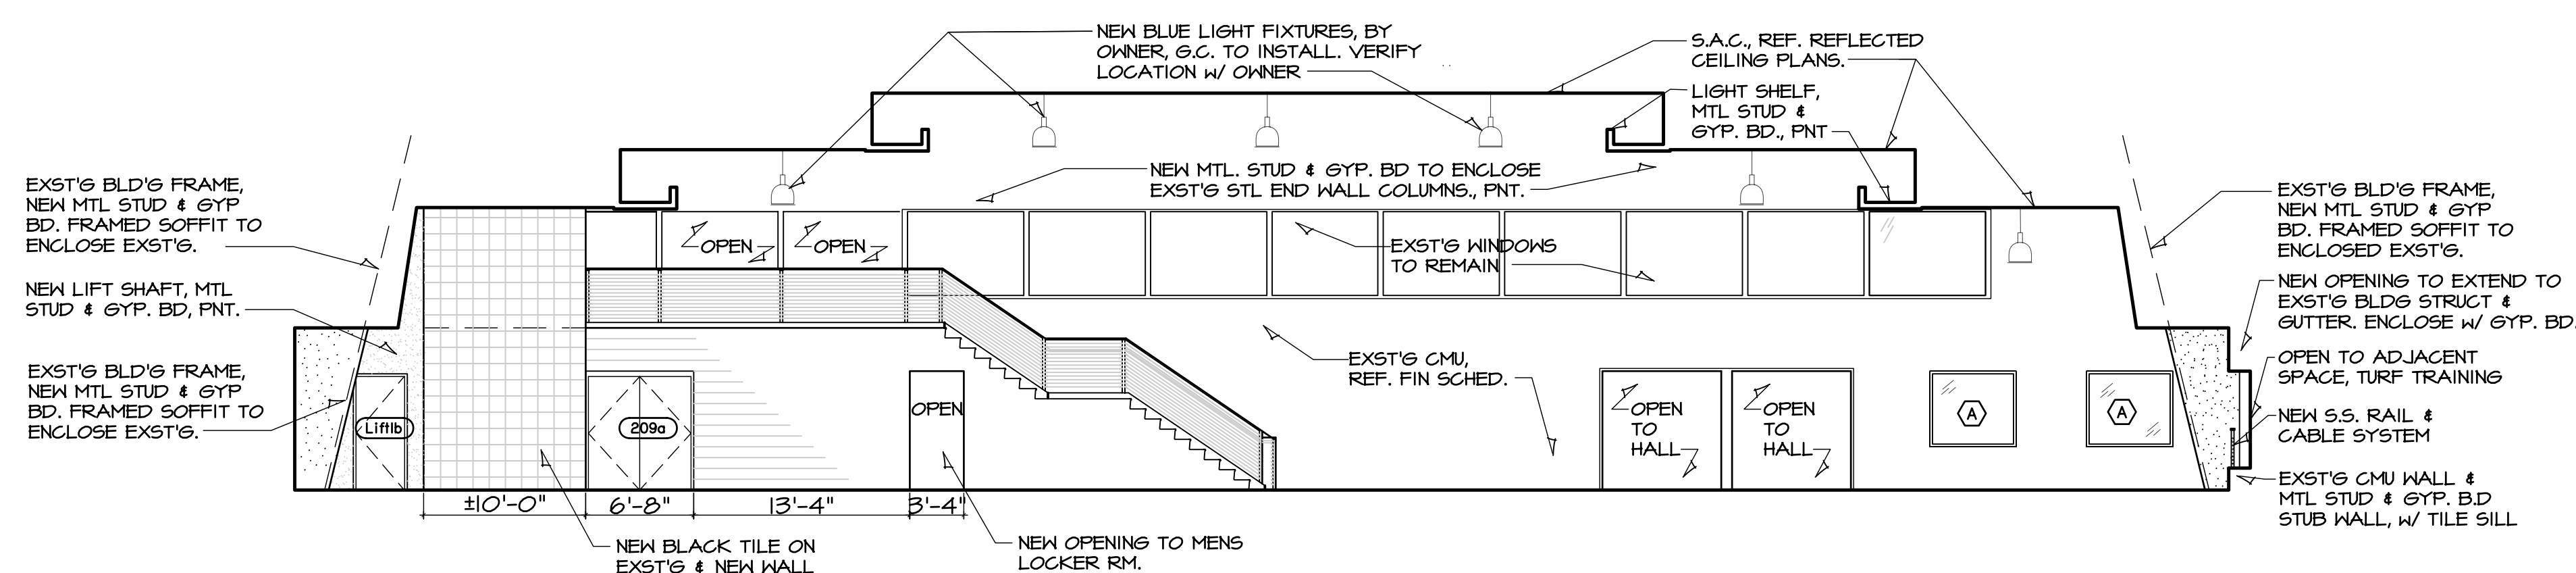

SCALE: 1/8" = 1'-0"