

5/3/07  
**HANNEY & ASSOCIATES, ARCHITECTS**  
 1726 South Hillside, Wichita, Kansas, 67211  
 Phone (316) 683-8965  
 Fax (316) 684-1441


**2007**  
**NEW ST. GEORGE ELEMENTARY SCHOOL**  
**ROCK CREEK - UNIFIED SCHOOL DISTRICT 323**  
**BLACKJACK & MILITARY TRAIL**

DRAWINGS ISSUED		
NO.	DATE	ITEM ISSUED
10	4/30	FOR BIDS
9	4/20	CHECK SET
8	4/14	BOE REVIEW
7	3/14	BOE REVIEW
6	2/14	BOE REVIEW
5	1/10	BOE REVIEW
4	12/21	REVIEW
3	12/13	REVIEW
2	06/20	REVIEW
1	01/27	REVIEW

**COMPUTER DRAWING**  
 323aA205.DWG

DATE: APRIL 30, 2007  
 DRAWN BY: CH TH JP MH  
 CHECKED BY: MH

SHEET  
**A2.5**  
 OF - SHEETS

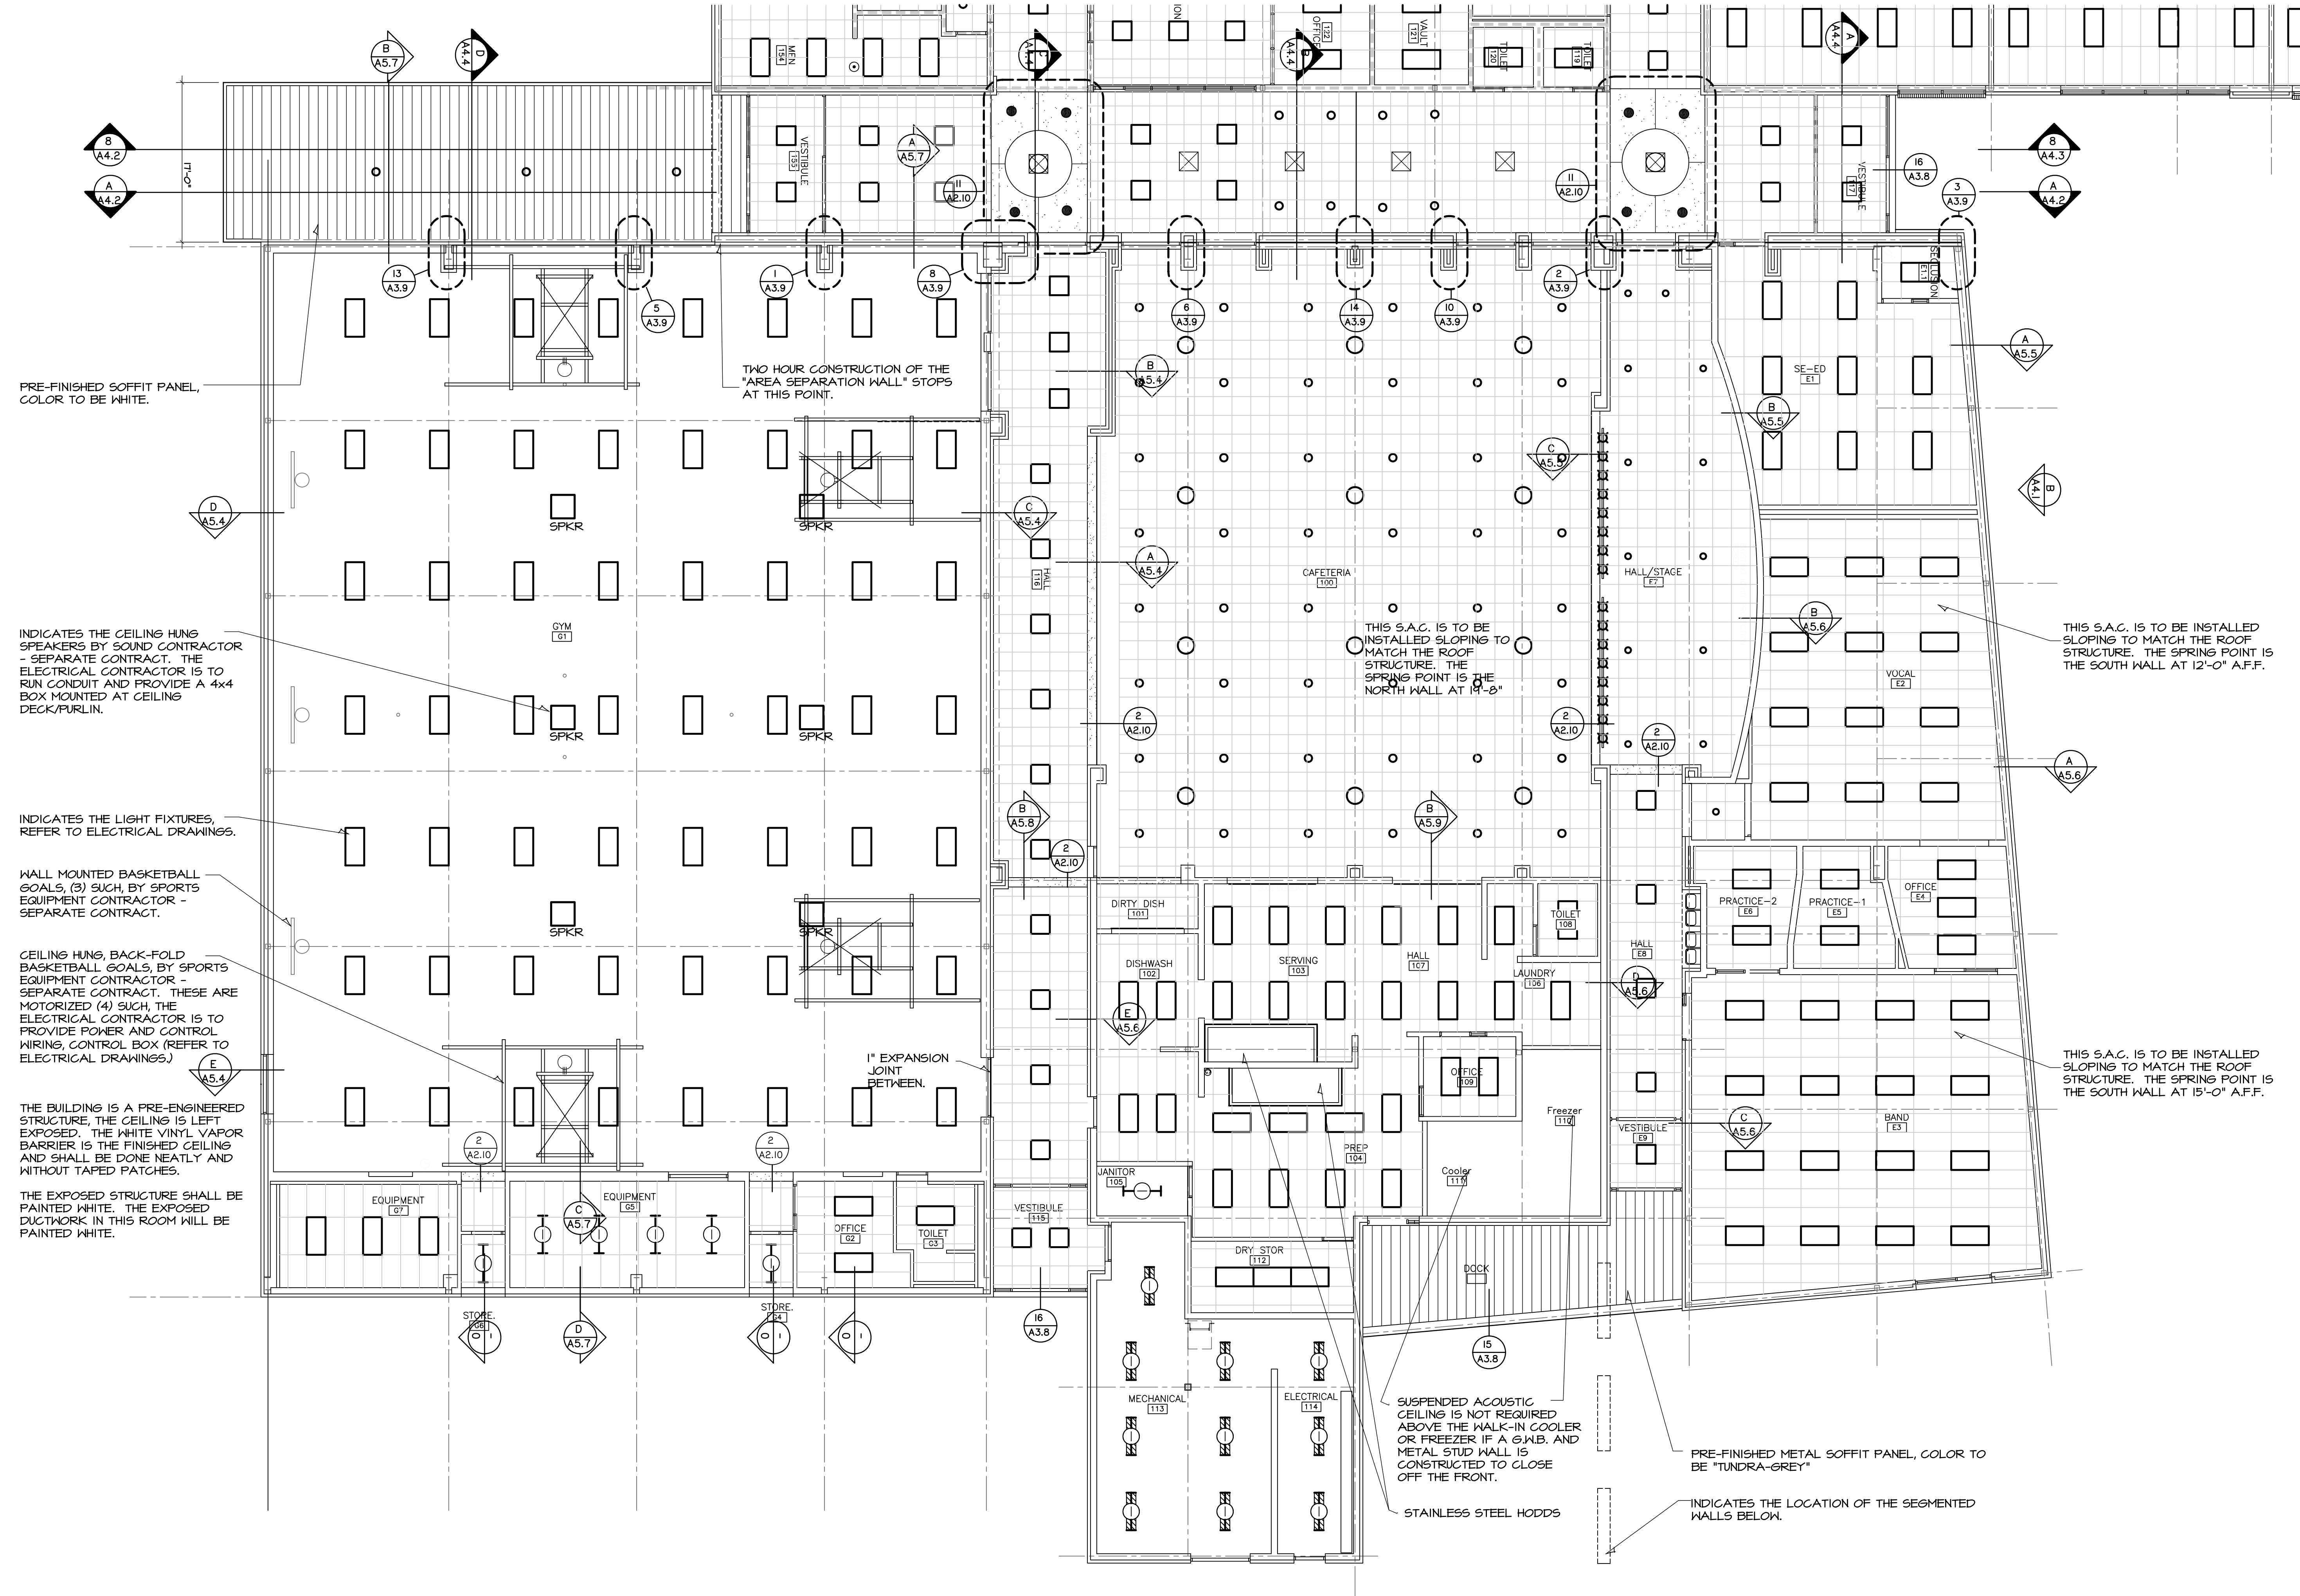

PRE-FINISHED SOFFIT PANEL, COLOR TO BE WHITE.

TWO HOUR CONSTRUCTION OF THE "AREA SEPARATION WALL" STOPS AT THIS POINT.

INDICATES THE CEILING HUNG SPEAKERS BY SOUND CONTRACTOR - SEPARATE CONTRACT. THE ELECTRICAL CONTRACTOR IS TO RUN CONDUIT AND PROVIDE A 4x4 BOX MOUNTED AT CEILING DECK/PURLIN.

INDICATES THE LIGHT FIXTURES, REFER TO ELECTRICAL DRAWINGS.

WALL MOUNTED BASKETBALL GOALS, (3) SUCH BY SPORTS EQUIPMENT CONTRACTOR - SEPARATE CONTRACT.

CEILING HUNG, BACK-FOLD BASKETBALL GOALS, BY SPORTS EQUIPMENT CONTRACTOR - SEPARATE CONTRACT. THESE ARE MOTORIZED (4) SUCH, THE ELECTRICAL CONTRACTOR IS TO PROVIDE POWER AND CONTROL WIRING, CONTROL BOX (REFER TO ELECTRICAL DRAWINGS)

THE BUILDING IS A PRE-ENGINEERED STRUCTURE, THE CEILING IS LEFT EXPOSED. THE WHITE VINYL VAPOR BARRIER IS THE FINISHED CEILING AND SHALL BE DONE NEATLY AND WITHOUT TAPED PATCHES.

THE EXPOSED STRUCTURE SHALL BE PAINTED WHITE. THE EXPOSED DUCTWORK IN THIS ROOM WILL BE PAINTED WHITE.

THIS S.A.C. IS TO BE INSTALLED SLOPING TO MATCH THE ROOF STRUCTURE. THE SPRING POINT IS THE NORTH WALL AT 14'-6"

THIS S.A.C. IS TO BE INSTALLED SLOPING TO MATCH THE ROOF STRUCTURE. THE SPRING POINT IS THE SOUTH WALL AT 12'-0" A.F.F.

THIS S.A.C. IS TO BE INSTALLED SLOPING TO MATCH THE ROOF STRUCTURE. THE SPRING POINT IS THE SOUTH WALL AT 15'-0" A.F.F.

SUSPENDED ACOUSTIC CEILING IS NOT REQUIRED ABOVE THE WALK-IN COOLER OR FREEZER IF A G.I.B. AND METAL STUD WALL IS CONSTRUCTED TO CLOSE OFF THE FRONT.

PRE-FINISHED METAL SOFFIT PANEL, COLOR TO BE "TUNDRA-GRY"

INDICATES THE LOCATION OF THE SEGMENTED WALLS BELOW.

STAINLESS STEEL HOODS