

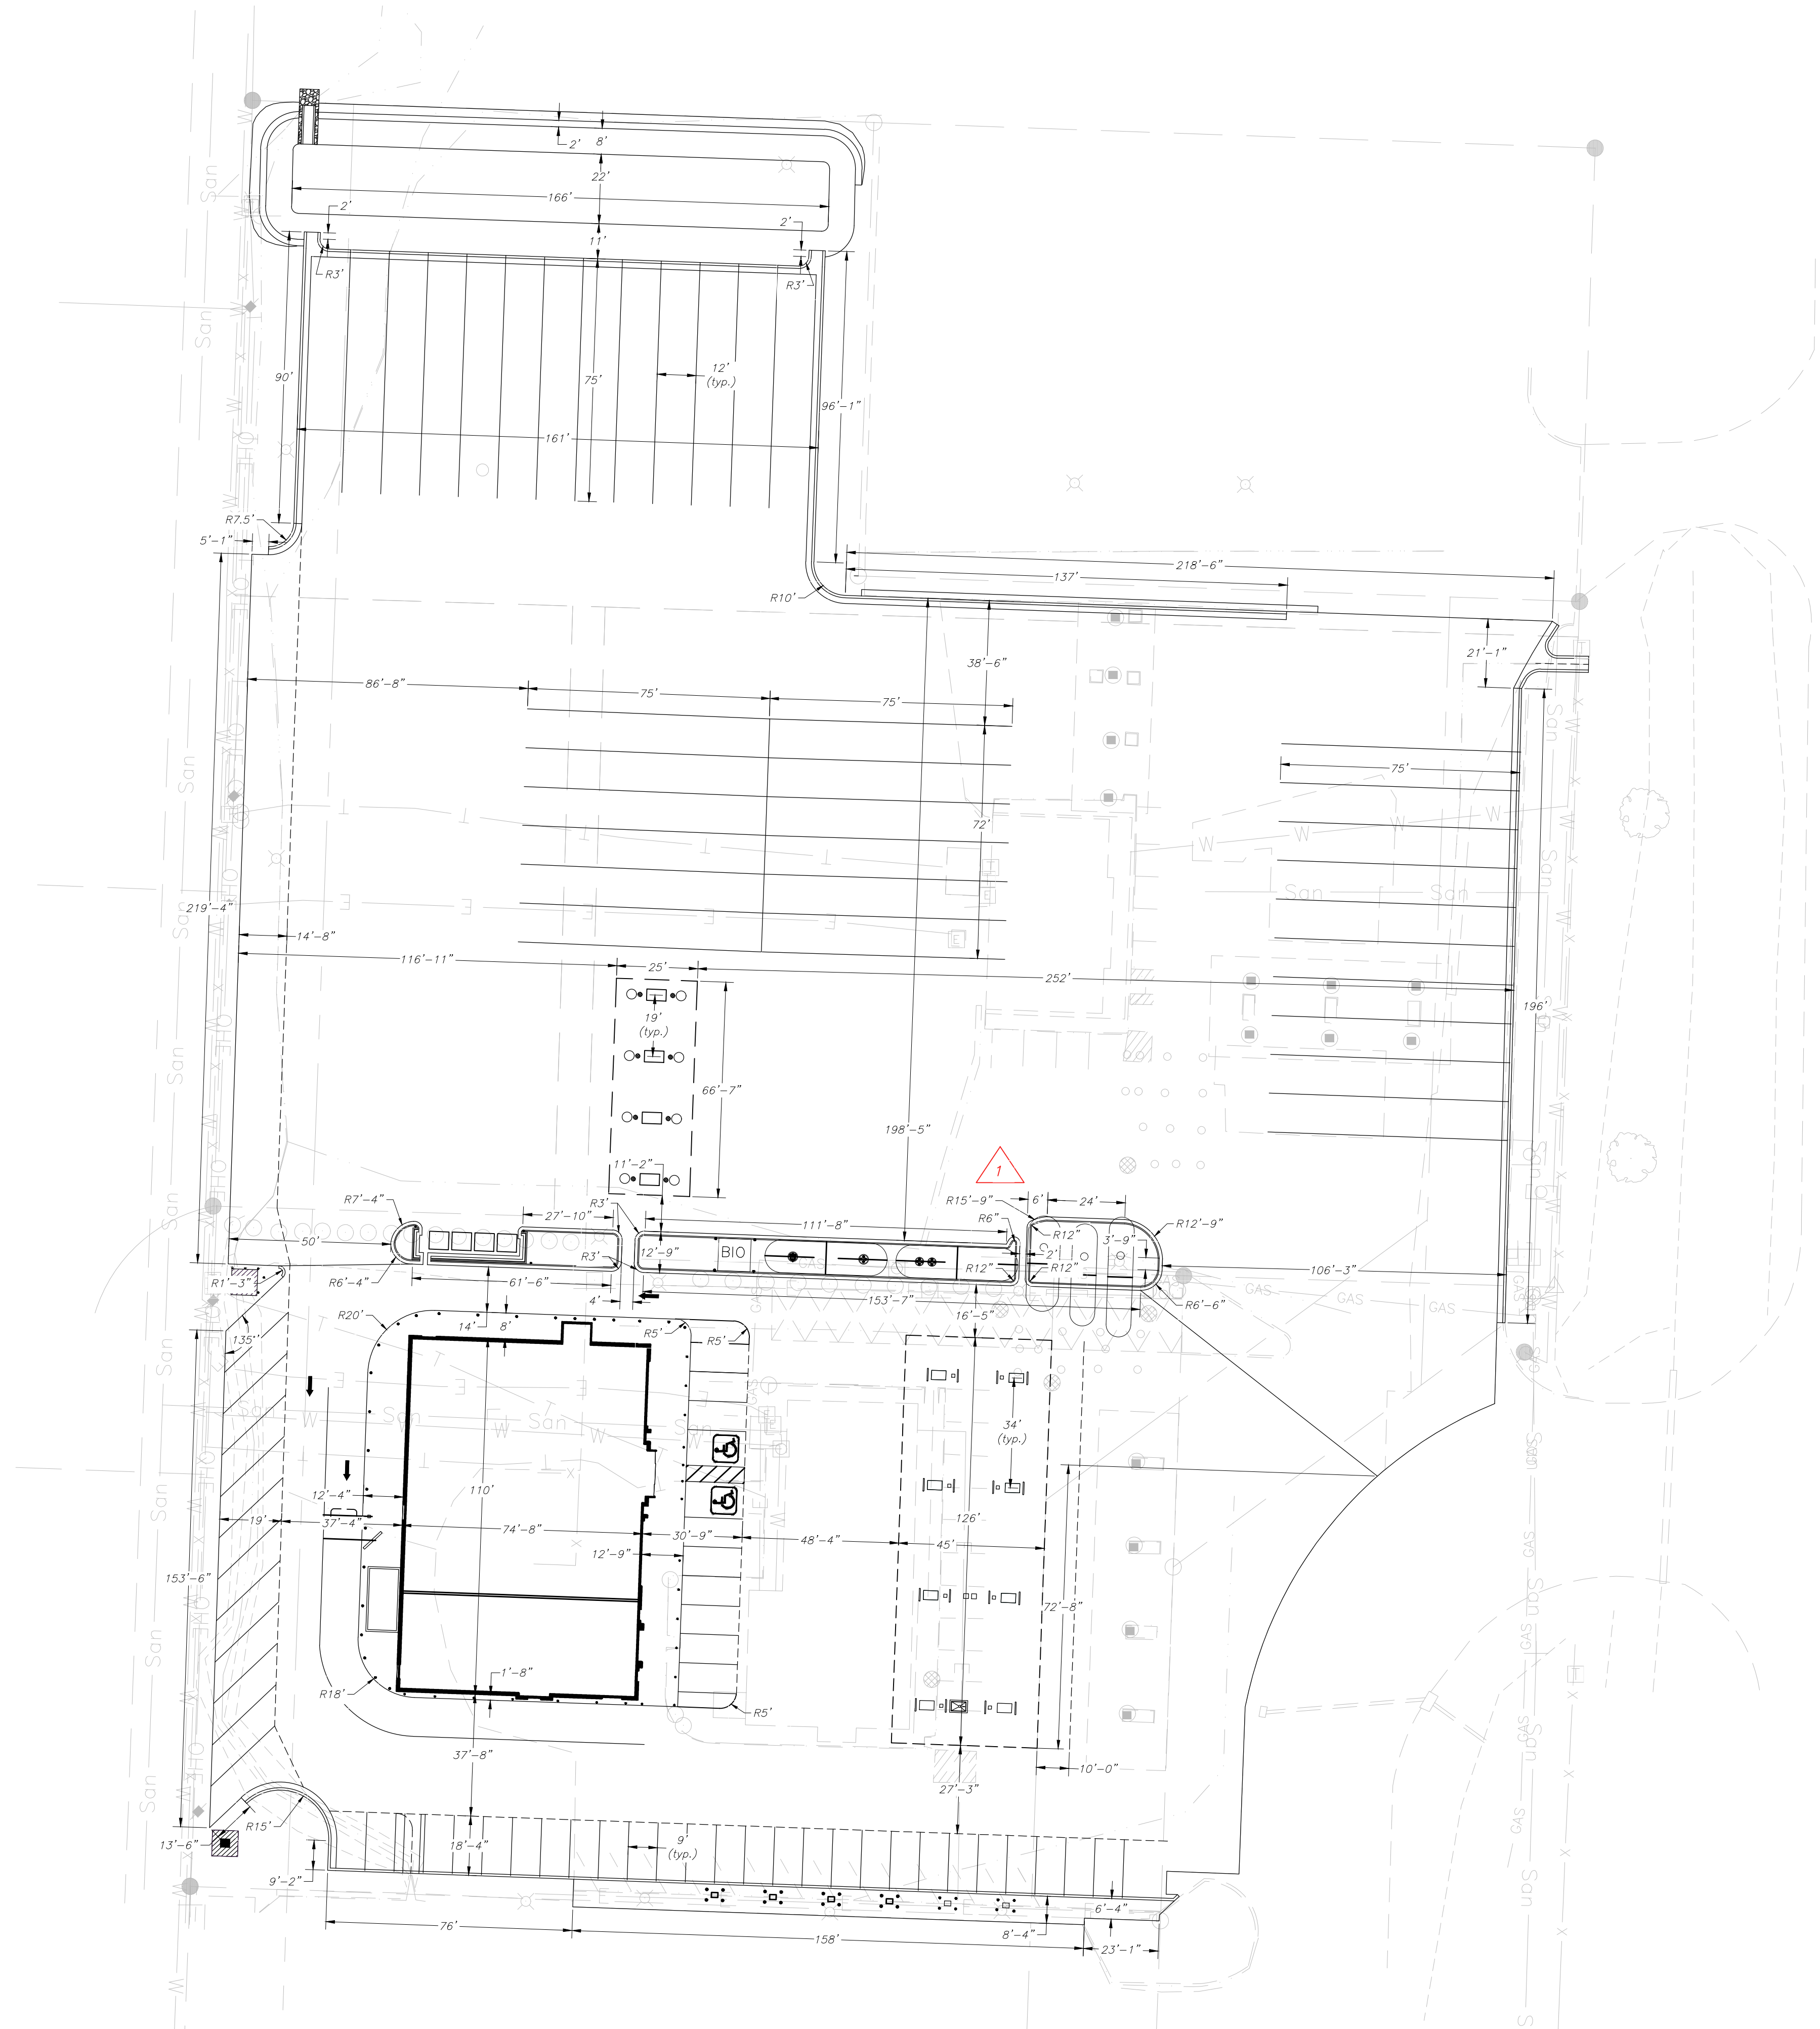


SEE ARCHITECTURE SHEETS FOR TRASH ENCLOSURE LAYOUT

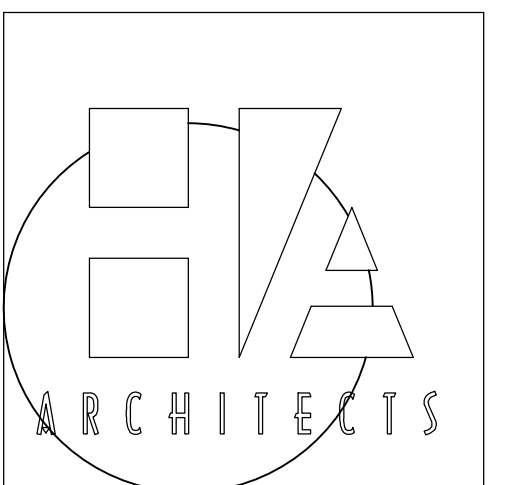

1 ADDED FLOWLINE THRU ISLAND

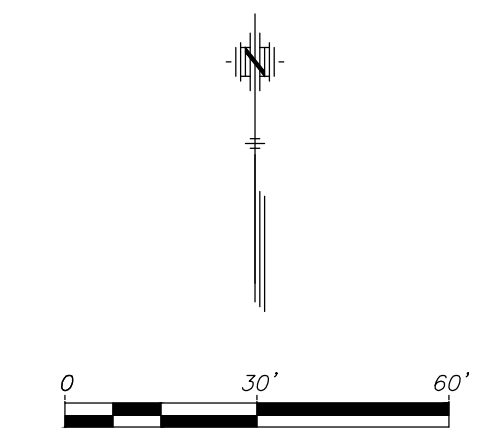

HANNEY & ASSOCIATES, ARCHITECTS  
 1726 South Hillside, Wichita, Kansas, 67211  
 Phone (316) 683-8965  
 Fax (316) 684-1441  
 www.haarchitects.com

**2021**  
 24-7 TRAVEL STORE  
 1980 S. Range Ave.  
 Colby, Kansas



DRAWINGS ISSUED		
NO.	DATE	ITEM ISSUED
1-10-22		Revised Civil Plans

COMPUTER DRAWING

DATE: DECEMBER 2021  
 DRAWN BY: CHECKED BY:

SHEET  
 C2.1  
 SITE LAYOUT  
 OF SHEETS