


ALUMINUM WINDOW PROFILES

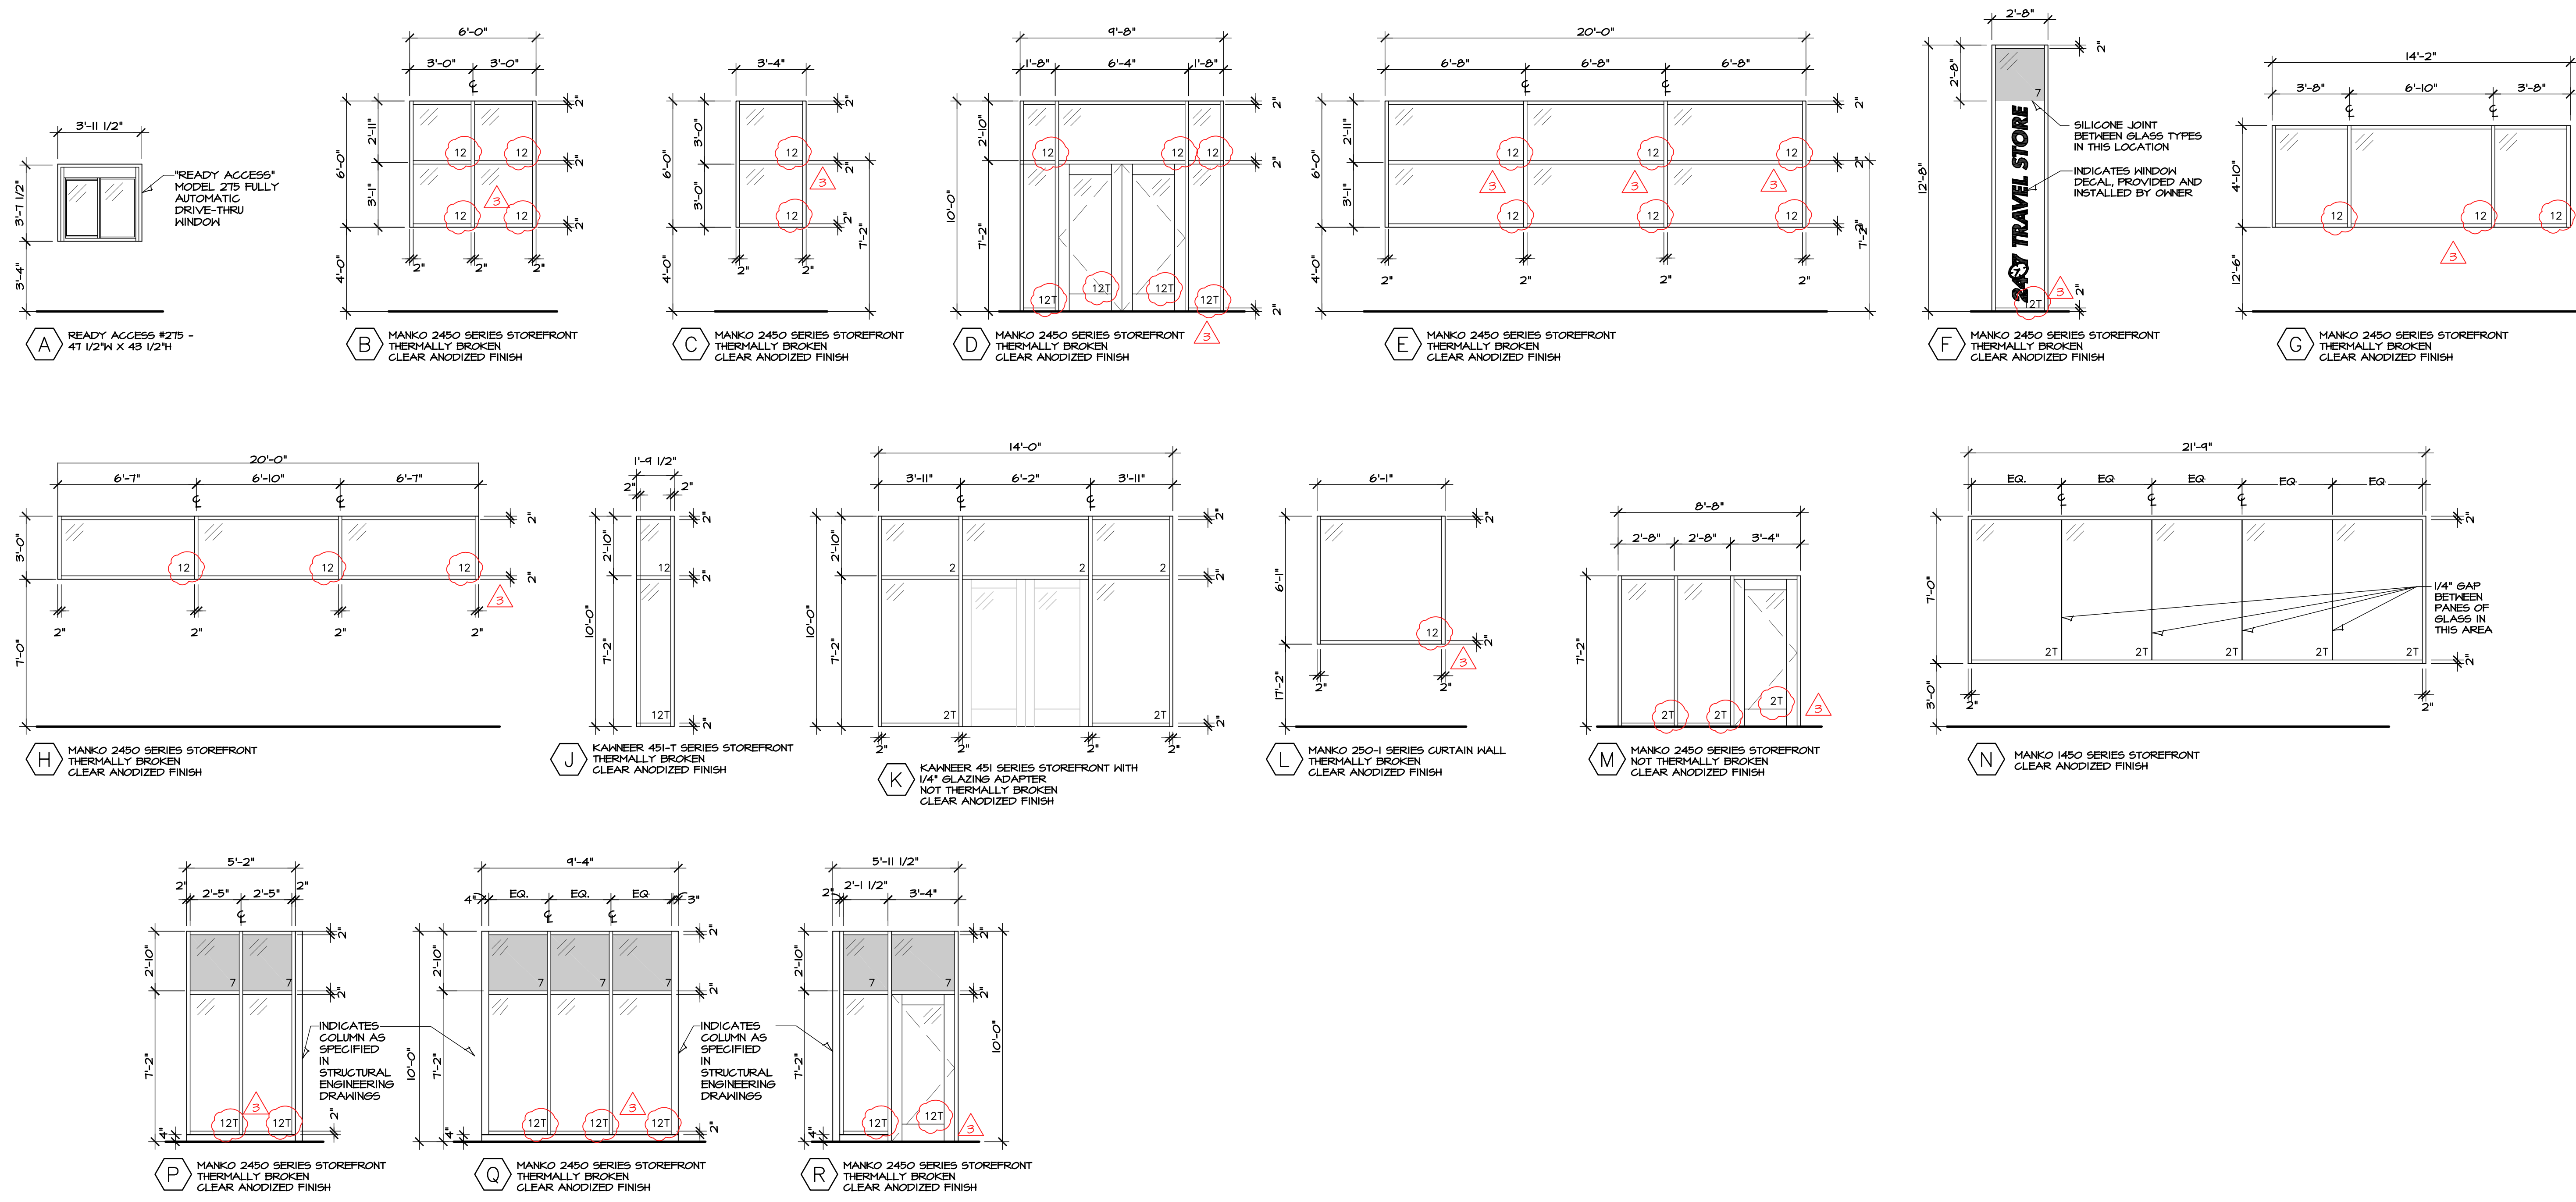

NOTE: THERE IS A 4" REINFORCED CONCRETE CURB UNDER FRAME TYPES "I", "J", AND "K" WHICH TERMINATES AT THE DOOR OPENING



HANNEY & ASSOCIATES, ARCHITECTS
1726 South Hillside, Wichita, Kansas, 67211
Phone (316) 683-8866
Fax (316) 684-1441
www.haarchitects.com

2021
24-7 TRAVEL STORE
 1980 S. Range Ave.
 Colby, Kansas

DRAWINGS ISSUED		
NO.	DATE	ITEM ISSUED
8	01/13/22	ADDENDUM #3
7	01/16/22	ADDENDUM #2
6	12/10/21	BID SET
5	11/05/21	FINAL PROGRESS
4	10/06/21	PROGRESS SET
3	9/17/21	PROGRESS SET
2	6/17/21	PROGRESS SET
1	4/27/21	START DATE

COMPUTER DRAWING
C_A302.DWG

DATE: APRIL, 2021
DRAWN BY: BS, JC, TH
CHECKED BY: MH

SHEET
A3.2
OF SHEETS