


GENESIS HEALTH CLUBS

SOUTHRIDGE MALL, IOWA

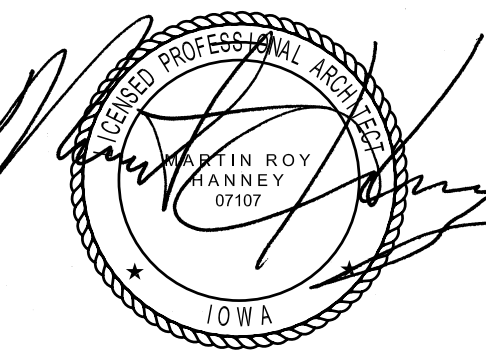

4/20/22
HANNEY & ASSOCIATES, ARCHITECTS
 1726 South Hillside, Wichita, Kansas 67211
 Phone (316) 683-8985
 Fax (316) 684-1441

2022 GENESIS HEALTH CLUBS
SOUTHRIDGE MALL
1111 East Army Post Road
Des Moines, Iowa 50315



DRAWINGS ISSUED		
NO.	DATE	ITEM ISSUED
11	4/20/22	ADDENDUM 2
10	3/25/22	CODE REVISIONS (ADD. 1)
9	2/11/22	PERMIT SET
8	1/25/22	CHECK SET
7	12/15/21	CHECK SET
6	9/24/21	CHECK SET
5	8/21/21	SITE PLAN REVIEW
4	7/21/21	UDRB SUBMITTAL
3	7/08/21	MILESTONE DEV. PLAN
2	5/25/21	CONCEPT. DEV. PLAN
1	3/20/21	CONCEPT. DEV. PLAN

COMPUTER DRAWING
 DMS_TITLE.dwg

DATE: AUGUST 2021
 DRAWN BY: CHECKED BY:
 MH, CH, DH, TH, TC MRH

SHEET
TITLE
 OF SHEETS


SYMBOLS INDEX			
	ROOM NUMBER		COLUMN GRID INDICATOR
	DOOR NUMBER		ELEVATION TARGET
	WALL TYPE		EQUIPMENT DESIGNATION
	WINDOW FRAME TYPE.		
	WALL SECTION NUMBER SHEET NUMBER		METAL STUD, SIZE AS NOTED.
	BUILDING SECTION NUMBER SHEET NUMBER		WOOD STUD, SIZE AS NOTED.
	DETAIL NUMBER SHEET NUMBER		WOOD STUD BLOCKING, SIZE AS NOTED.
	INTERIOR ELEVATION NUMBER SHEET NUMBER		ELEVATION VIEW, NUMBER SHEET NUMBER
	PLYWOOD, THICKNESS AS NOTED		COMPACT FILL
	CONCRETE, SECTION		WOOD, DETAIL
	BRICK		STEEL
	CONCRETE MASONRY UNIT		ALUMINUM
	METAL STUD WALL		GYPSUM WALLBOARD
	BATT INSULATION, THICKNESS VARIES		RIGID INSULATION

ALTERNATES	

ABBREVIATIONS			
A.D.A.	AMERICAN DISABILITIES ACT	H.M.	HOLLOW-METAL
A.F.F.	ABOVE FINISHED FLOOR	MTL.	METAL
ALT.	ALTERNATE	N.T.S.	NOT TO SCALE
B.U.R.	BUILT UP ROOF(ING)	P. LAM.	PLASTIC LAMINATES
C.B.	CHALKBOARD	PTD	PAINTED
CMU	CONCRETE MASONRY UNIT	REINF	REINFORCED
CONC.	CONCRETE	RM.	ROOM
C.R.	CLASSROOM	S.A.C.	SUSPENDED ACOUSTICAL CEILING
DEMO	DEMOLITION, DEMOLISH	S.C. DOOR	SOLID-CORE DOOR
DN	DOWN	SMACNA	SHEET METAL AIR CONDITIONING CONTRACTORS NATIONAL ASSOCIATION
DS	DOWNSPOUT	S.S.	STAINLESS STEEL
ELEV.	ELEVATION	W	W/TH
EXG, EXIST.	EXISTING	MB	MARKER BOARD
E.J.	EXPANSION JOINT	TB	TACK BOARD
F.E.	FIRE EXTINGUISHER	TW	TALL WARDROBE CABINET
G.W.B.	GYPSUM WALLBOARD	TS	TALL STORAGE

THE COMPLETE SET OF PLANS & SPECIFICATIONS ARE BEING ISSUED FOR BIDS. AS SUCH, EACH BIDDER IS REQUIRED TO REVIEW THE ENTIRE SET OF DOCUMENTS FOR WORK THAT MAY BE REQUIRED/DESCRIBED OUTSIDE THE EXPECTED AREA.

I hereby certify that the portion of this technical submission described below was prepared by me or under by direct supervision and responsible charge. I am a duly licensed architect under the laws of the State of Iowa.

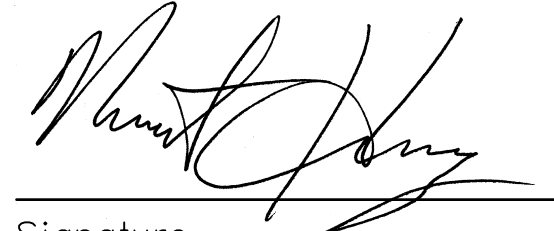 4/20/22
 Signature Date

Printed Name: Martin Hanney
 License Number: 07107
 My License renewal date is: May 19, 2022

Pages or sheets covered by this Seal:

Title Sheet, Index, Code-1, Code-2, Code-3, Code-4, ADA, ASI.1, ASI.2, ASI.3, ASI.4, ASI.5, ASI.6, DI.1, DI.2, DI.3, AI.0, AI.1, AI.2, AI.3, AI.4, AI.5, AI.6, AI.7, AI.8, AI.9, AI.10, AI.11, A2.1, A2.2, A2.3, A2.4, A2.5, A2.6, A2.7, A2.8, A2.9, A2.10, A2.11, A2.12, A3.1, A3.2, A3.3, A4.1, A4.2, A4.3, A4.4, A5.1, A5.2, A5.3, A5.4, A5.5, A5.6, A5.7, A5.8, A6.1, A6.2, A6.3, A6.4, A6.5, A6.6, A6.7, A6.8, A6.9, A6.10, A6.11, A6.12, A6.13, A6.14, A6.15, A6.16, A6.17, A6.18, A6.19, A7.1, A7.2, A7.3, A7.4, A7.5, A7.6, A7.7, A7.8, A8.0a, A8.0b, A8.1, A8.2, A8.3, A8.4, A8.5, A8.6, A8.7, A8.8, A8.9, A8.10, A8.11

PROJECT DIRECTORY			
DESIGN TEAM:			
FUNCTION	FIRM/ADDRESS	CONTACT	PHONE/FAX
OWNER	GENESIS HEALTH CLUB 6100 East Central Wichita, Kansas 67208	RODNEY STEVEN II rodney@genesishhealthclubs.com	(316) 681-3010 (316) 691-5055 fax
ARCHITECT	HANNEY & ASSOCIATES 1726 South Hillside Wichita, Kansas 67211	MARTIN HANNEY martin@haarchitects.com	(316) 683-8985 (316) 684-1441 fax
STRUCTURAL ENGINEER	TOMETICH ENGINEERING, INC. 10501 Buena Vista Court Urbandale, Iowa 50322	Brant Bristow, P.E. bjb@tometichengineering.com	(515) 280-8022 (515) 727-9124 fax
STRUCTURAL ENGINEER	TOMETICH ENGINEERING, INC. 10501 Buena Vista Court Urbandale, Iowa 50322	Carl Stump, P.E. cjs@tometichengineering.com	(515) 280-8022 Off. (515) 727-9124 fax
MECHANICAL ENGINEER	MECHANICAL CONCEPTS 14801 Timberlake Road Wichita, Kansas 67230	Richard Bowman rb@richardbowman.us	(316) 733-2718 (877) 839-4680 fax
PLUMBING ENGINEER	MECHANICAL CONCEPTS 14801 Timberlake Road Wichita, Kansas 67230	Richard Bowman rb@richardbowman.us	(316) 733-2718 (877) 839-4680 fax
ELECTRICAL ENGINEER	HOSS+BROWN ENGINEERS 15902 Midland Drive Shawnee, Kansas 66217	Casey Steiner, P.E. csteiner@h-be.com	(913) 362-9090 (913) 802-6212 dir
ELECTRICAL ENGINEER	HOSS+BROWN ENGINEERS 15902 Midland Drive Shawnee, Kansas 66217	Martin Mixon, P.E. mmixon@h-be.com	(913) 362-9090 (913) 802-6231 dir
CIVIL ENGINEER	BISHOP ENGINEERS 3501 104th Street Des Moines, Iowa 50322	Rick Baumhover, P.E. rbaumhover@bishopengr.com	(515) 276-0467 (515) 276-0217 fax
LANDSCAPE ARCHITECT	BISHOP ENGINEERS 3501 104th Street Des Moines, Iowa 50322	Michael Gaunt, P.L.A. mgaunt@bishopengr.com	(515) 276-0467 (515) 276-0217 fax
GEO-TECH ENGINEER	ALLENDER BUTZKE ENGINEERS 3660 109th Street Urbandale, Iowa 50322	Stacy Brocka, P.E. brocka@abengineers.com	(515) 252-1885 (515) 252-1888 fax