



02/02/20

HANNKEY & ASSOCIATES, ARCHITECTS
 1726 South Hillside, Wichita, Kansas, 67211
 Phone (316) 683-8885
 Fax (316) 684-1441

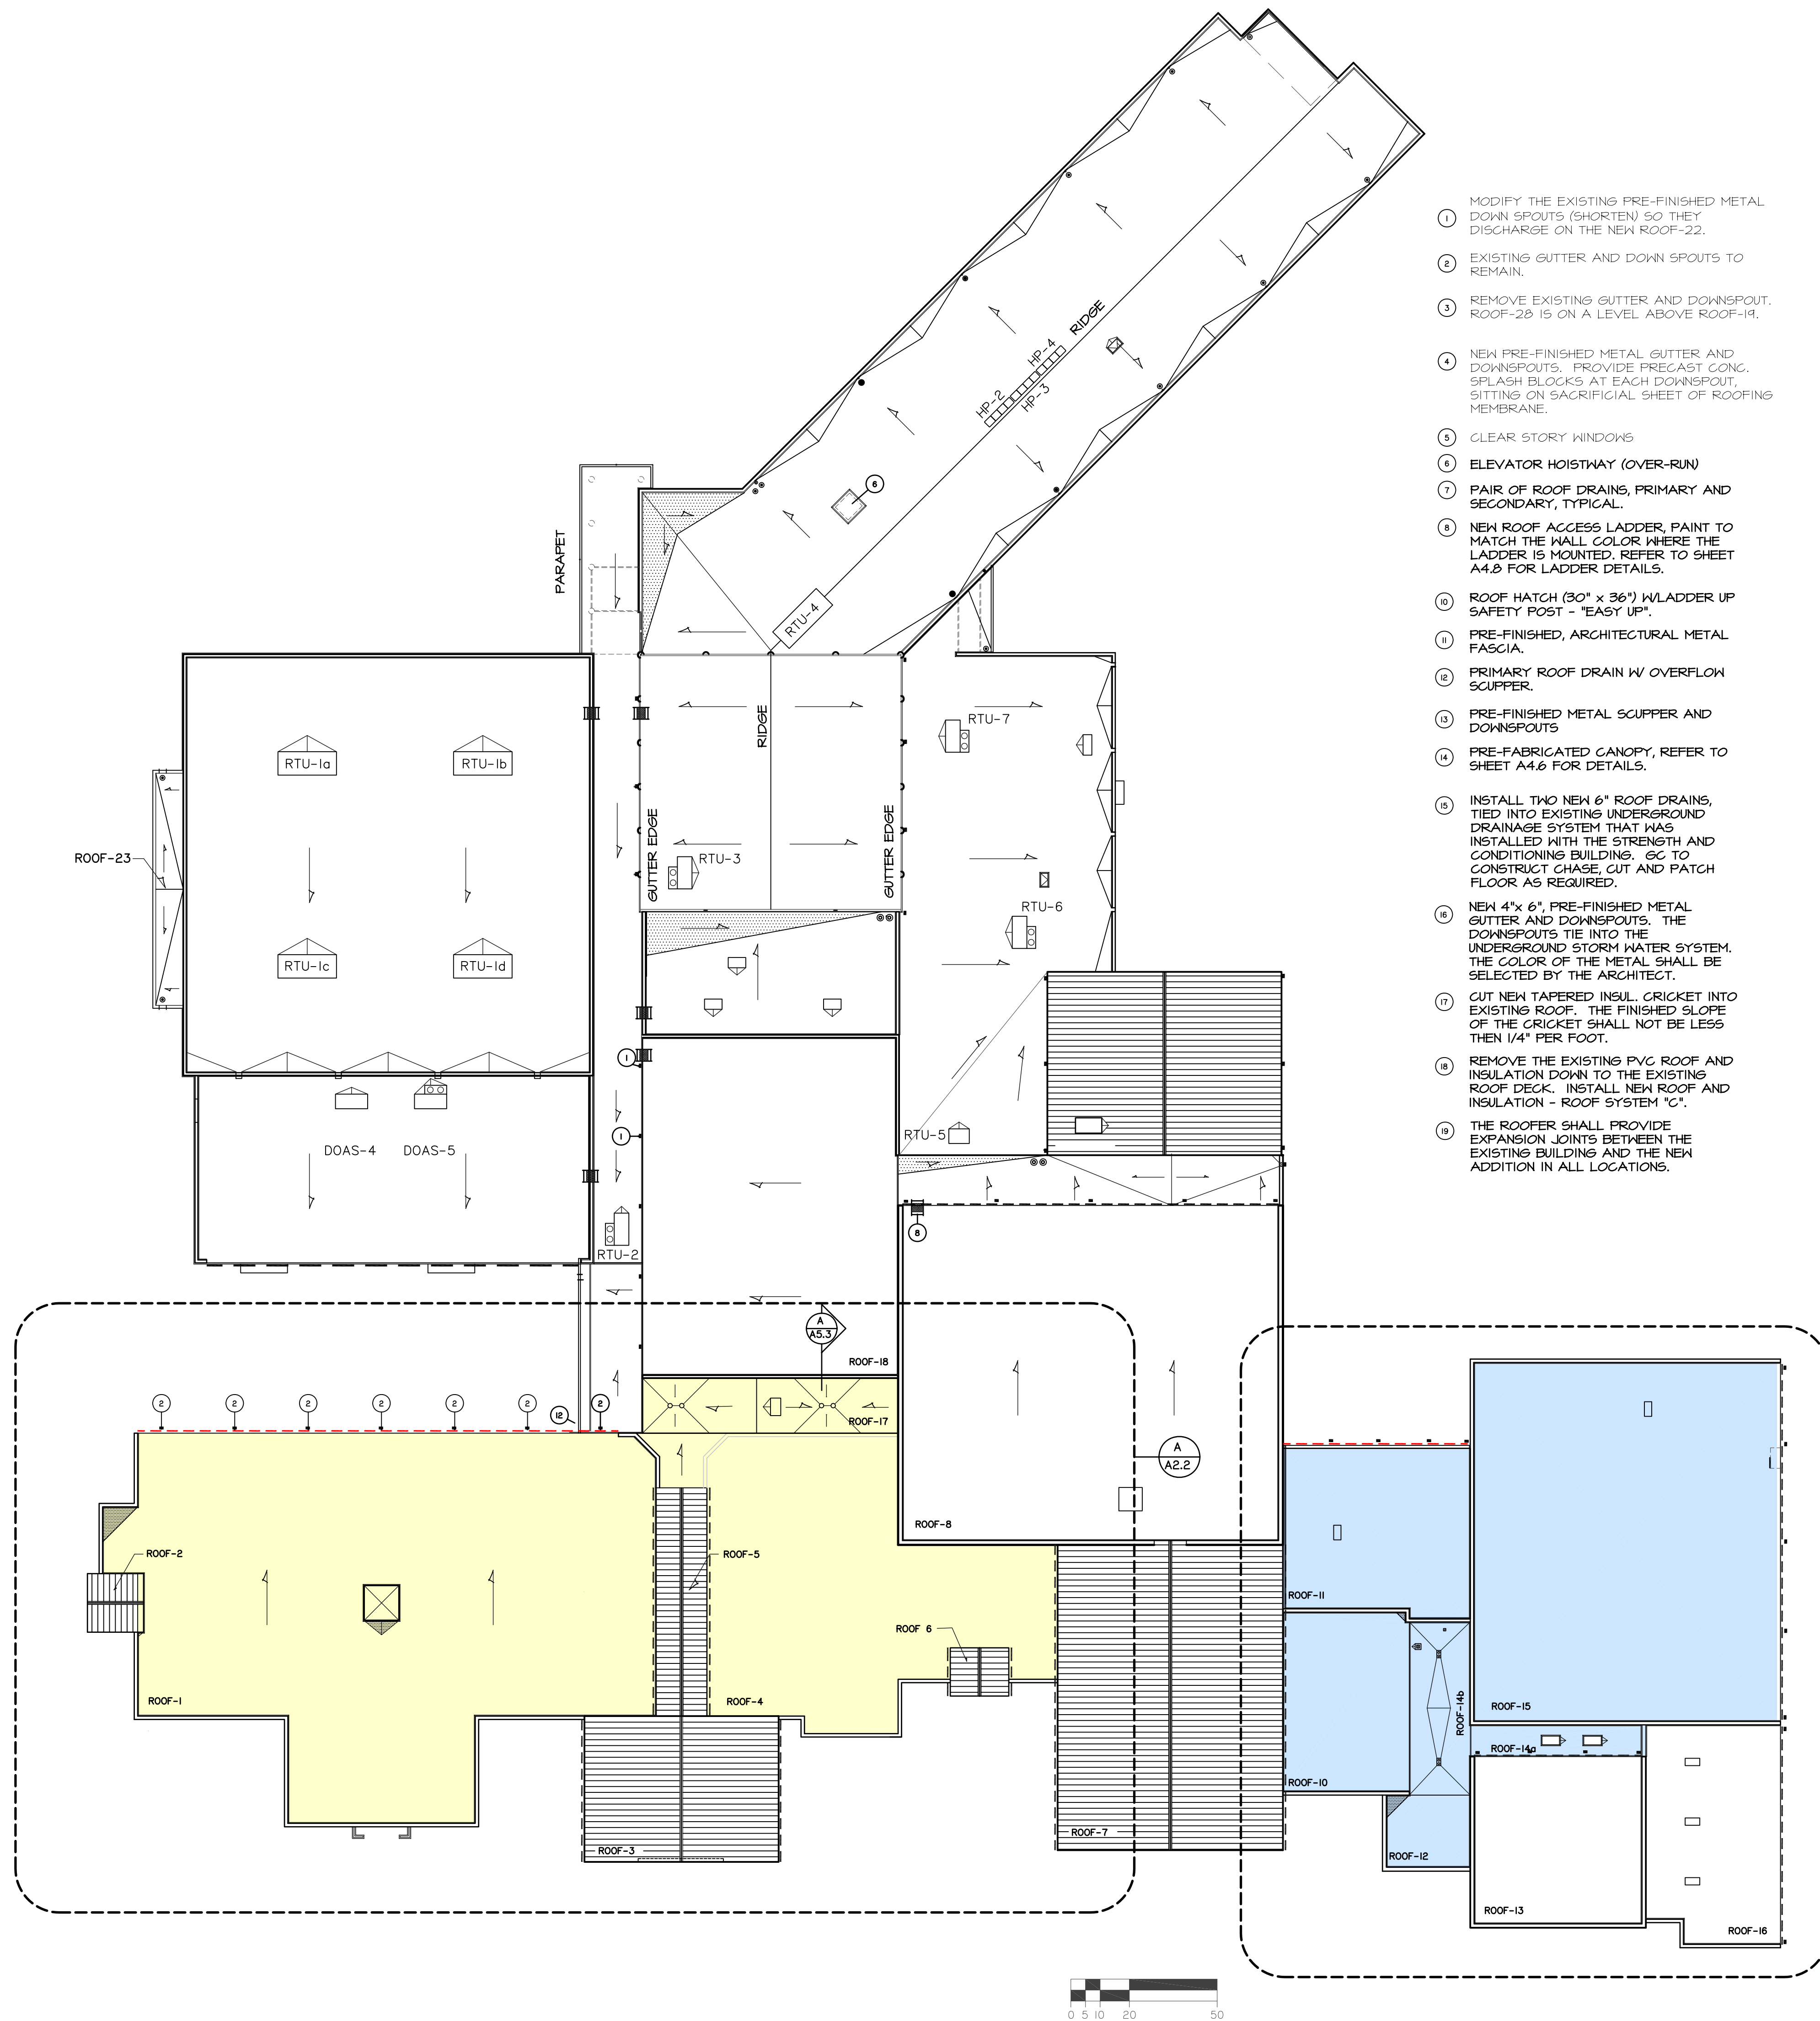

- 1 MODIFY THE EXISTING PRE-FINISHED METAL DOWN SPOUTS (SHORTEN) SO THEY DISCHARGE ON THE NEW ROOF-22.
- 2 EXISTING GUTTER AND DOWN SPOUTS TO REMAIN.
- 3 REMOVE EXISTING GUTTER AND DOWN SPOUT. ROOF-20 IS ON A LEVEL ABOVE ROOF-19.
- 4 NEW PRE-FINISHED METAL GUTTER AND DOWN SPOUTS. PROVIDE PRECAST CONC. SPLASH BLOCKS AT EACH DOWN SPOUT, SITTING ON SACRIFICIAL SHEET OF ROOFING MEMBRANE.
- 5 CLEAR STORY WINDOWS
- 6 ELEVATOR HOISTWAY (OVER-RUN)
- 7 PAIR OF ROOF DRAINS, PRIMARY AND SECONDARY, TYPICAL.
- 8 NEW ROOF ACCESS LADDER, PAINT TO MATCH THE WALL COLOR WHERE THE LADDER IS MOUNTED. REFER TO SHEET A4.8 FOR LADDER DETAILS.
- 9 ROOF HATCH (30" x 36") W/ LADDER UP SAFETY POST - "EASY UP".
- 10 PRE-FINISHED, ARCHITECTURAL METAL FASCIA.
- 11 PRIMARY ROOF DRAIN W/ OVERFLOW SCUPPER.
- 12 PRE-FINISHED METAL SCUPPER AND DOWN SPOUTS
- 13 PRE-FABRICATED CANOPY, REFER TO SHEET A4.6 FOR DETAILS.
- 14 INSTALL TWO NEW 6" ROOF DRAINS, TIED INTO EXISTING UNDERGROUND DRAINAGE SYSTEM THAT WAS INSTALLED WITH THE STRENGTH AND CONDITIONING BUILDING. GC TO CONSTRUCT CHASE, CUT AND PATCH FLOOR AS REQUIRED.
- 15 NEW 4" x 6", PRE-FINISHED METAL GUTTER AND DOWN SPOUTS. THE DOWN SPOUTS TIE INTO THE UNDERGROUND STORM WATER SYSTEM. THE COLOR OF THE METAL SHALL BE SELECTED BY THE ARCHITECT.
- 16 CUT NEW TAPERED INSUL. CRICKET INTO EXISTING ROOF. THE FINISHED SLOPE OF THE CRICKET SHALL NOT BE LESS THEN 1/4" PER FOOT.
- 17 REMOVE THE EXISTING PVC ROOF AND INSULATION DOWN TO THE EXISTING ROOF DECK. INSTALL NEW ROOF AND INSULATION - ROOF SYSTEM "C".
- 18 THE ROOFER SHALL PROVIDE EXPANSION JOINTS BETWEEN THE EXISTING BUILDING AND THE NEW ADDITION IN ALL LOCATIONS.

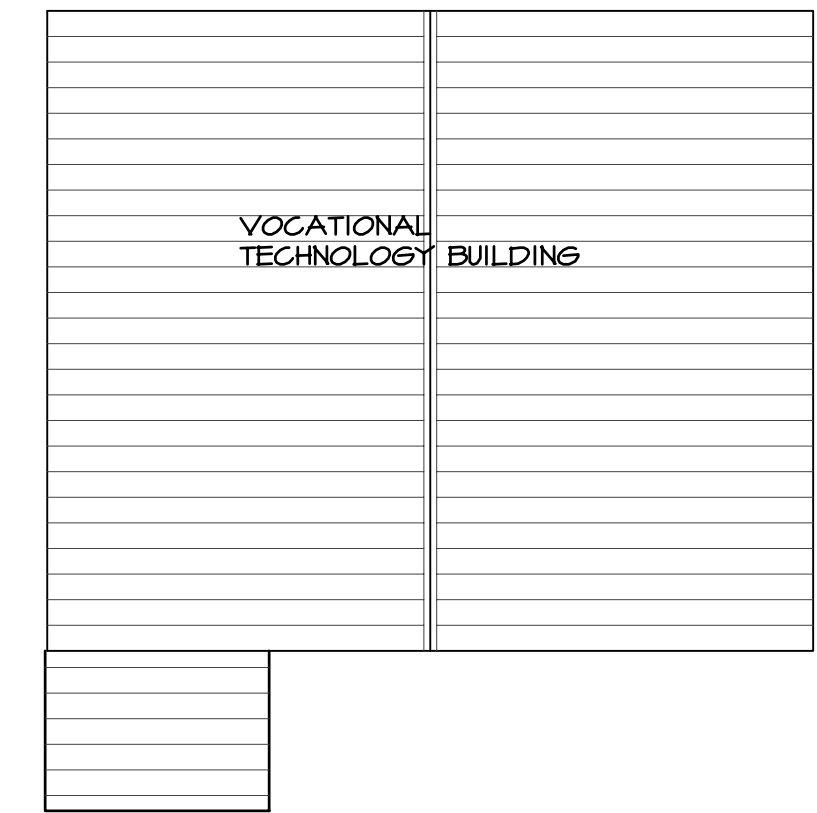

2020

RCJSHS - ReROOFING PROJECT
 UNIFIED SCHOOL DISTRICT 323
 ROCK CREEK J-S HIGH SCHOOL -- 9355 FLUSH ROAD - FLUSH, KANSAS

DRAWINGS ISSUED			
NO.	DATE	ITEM	ISSUED
2	1/17/20	ISSUED FOR BIDS	
1	1/13/20	BOE REVIEW	

COMPUTER DRAWING
 202\ROOF323_201.dwg

DATE: JANUARY 2020
DRAWN BY: CH MH **CHECKED BY:** MRH

SHEET

A2.1

OF SHEETS